

PLAN N^o **19128**
 Deposited in the Land Registry
 Office at Prince George, B.C. this
 26 day of JANUARY, 1971

Patricia H. Trower
 Deputy Registrar

B.C. HYDRO & POWER AUTHORITY
 PATRICIA-CHIEF LAKE TRANSMISSION LINE
 PLAN OF RIGHT-OF-WAY THROUGH
 DISTRICT LOTS 2508 AND 2611
 CARIBOO DISTRICT, BRITISH COLUMBIA
 SCALE: 1" = 100'

NOTE: Bearings are astronomic, derived from Plan 17582.

LEGEND: • OIP denotes an old iron pin set.
 • IP denotes an iron pin set.

BOOK OF REFERENCE


PARCEL	AREA REQ'D
LOT 1, PLAN 9467, D.L. S 2508, 2611	0.025 ACRE
LOT 8, PLAN 17582, D.L. 2611	0.004 ACRE
LOT 1, PLAN 17582, D.L. S 2508 & 2611	0.001 ACRE
LOT 9, PLAN 17582, D.L. 2508	0.001 ACRE
LOT 1, PLAN 15002, D.L. 2508	0.047 ACRE
LOT 2, PLAN 15002, D.L. 2508	0.002 ACRE

I, DONALD A. DUFFY of the City of Prince George a British Columbia Land Surveyor, make oath and say that I was present at and did personally superintend the survey represented by this plan and that the survey and plan are correct. The said survey was completed on the 11th day of December, 1970.

Donald A. Duffy
 B. C. L. S.

Sworn before me this 18th
 day of DEC, 1970.

W.D. Usher
 A Commissioner for taking Affidavits
 for British Columbia.

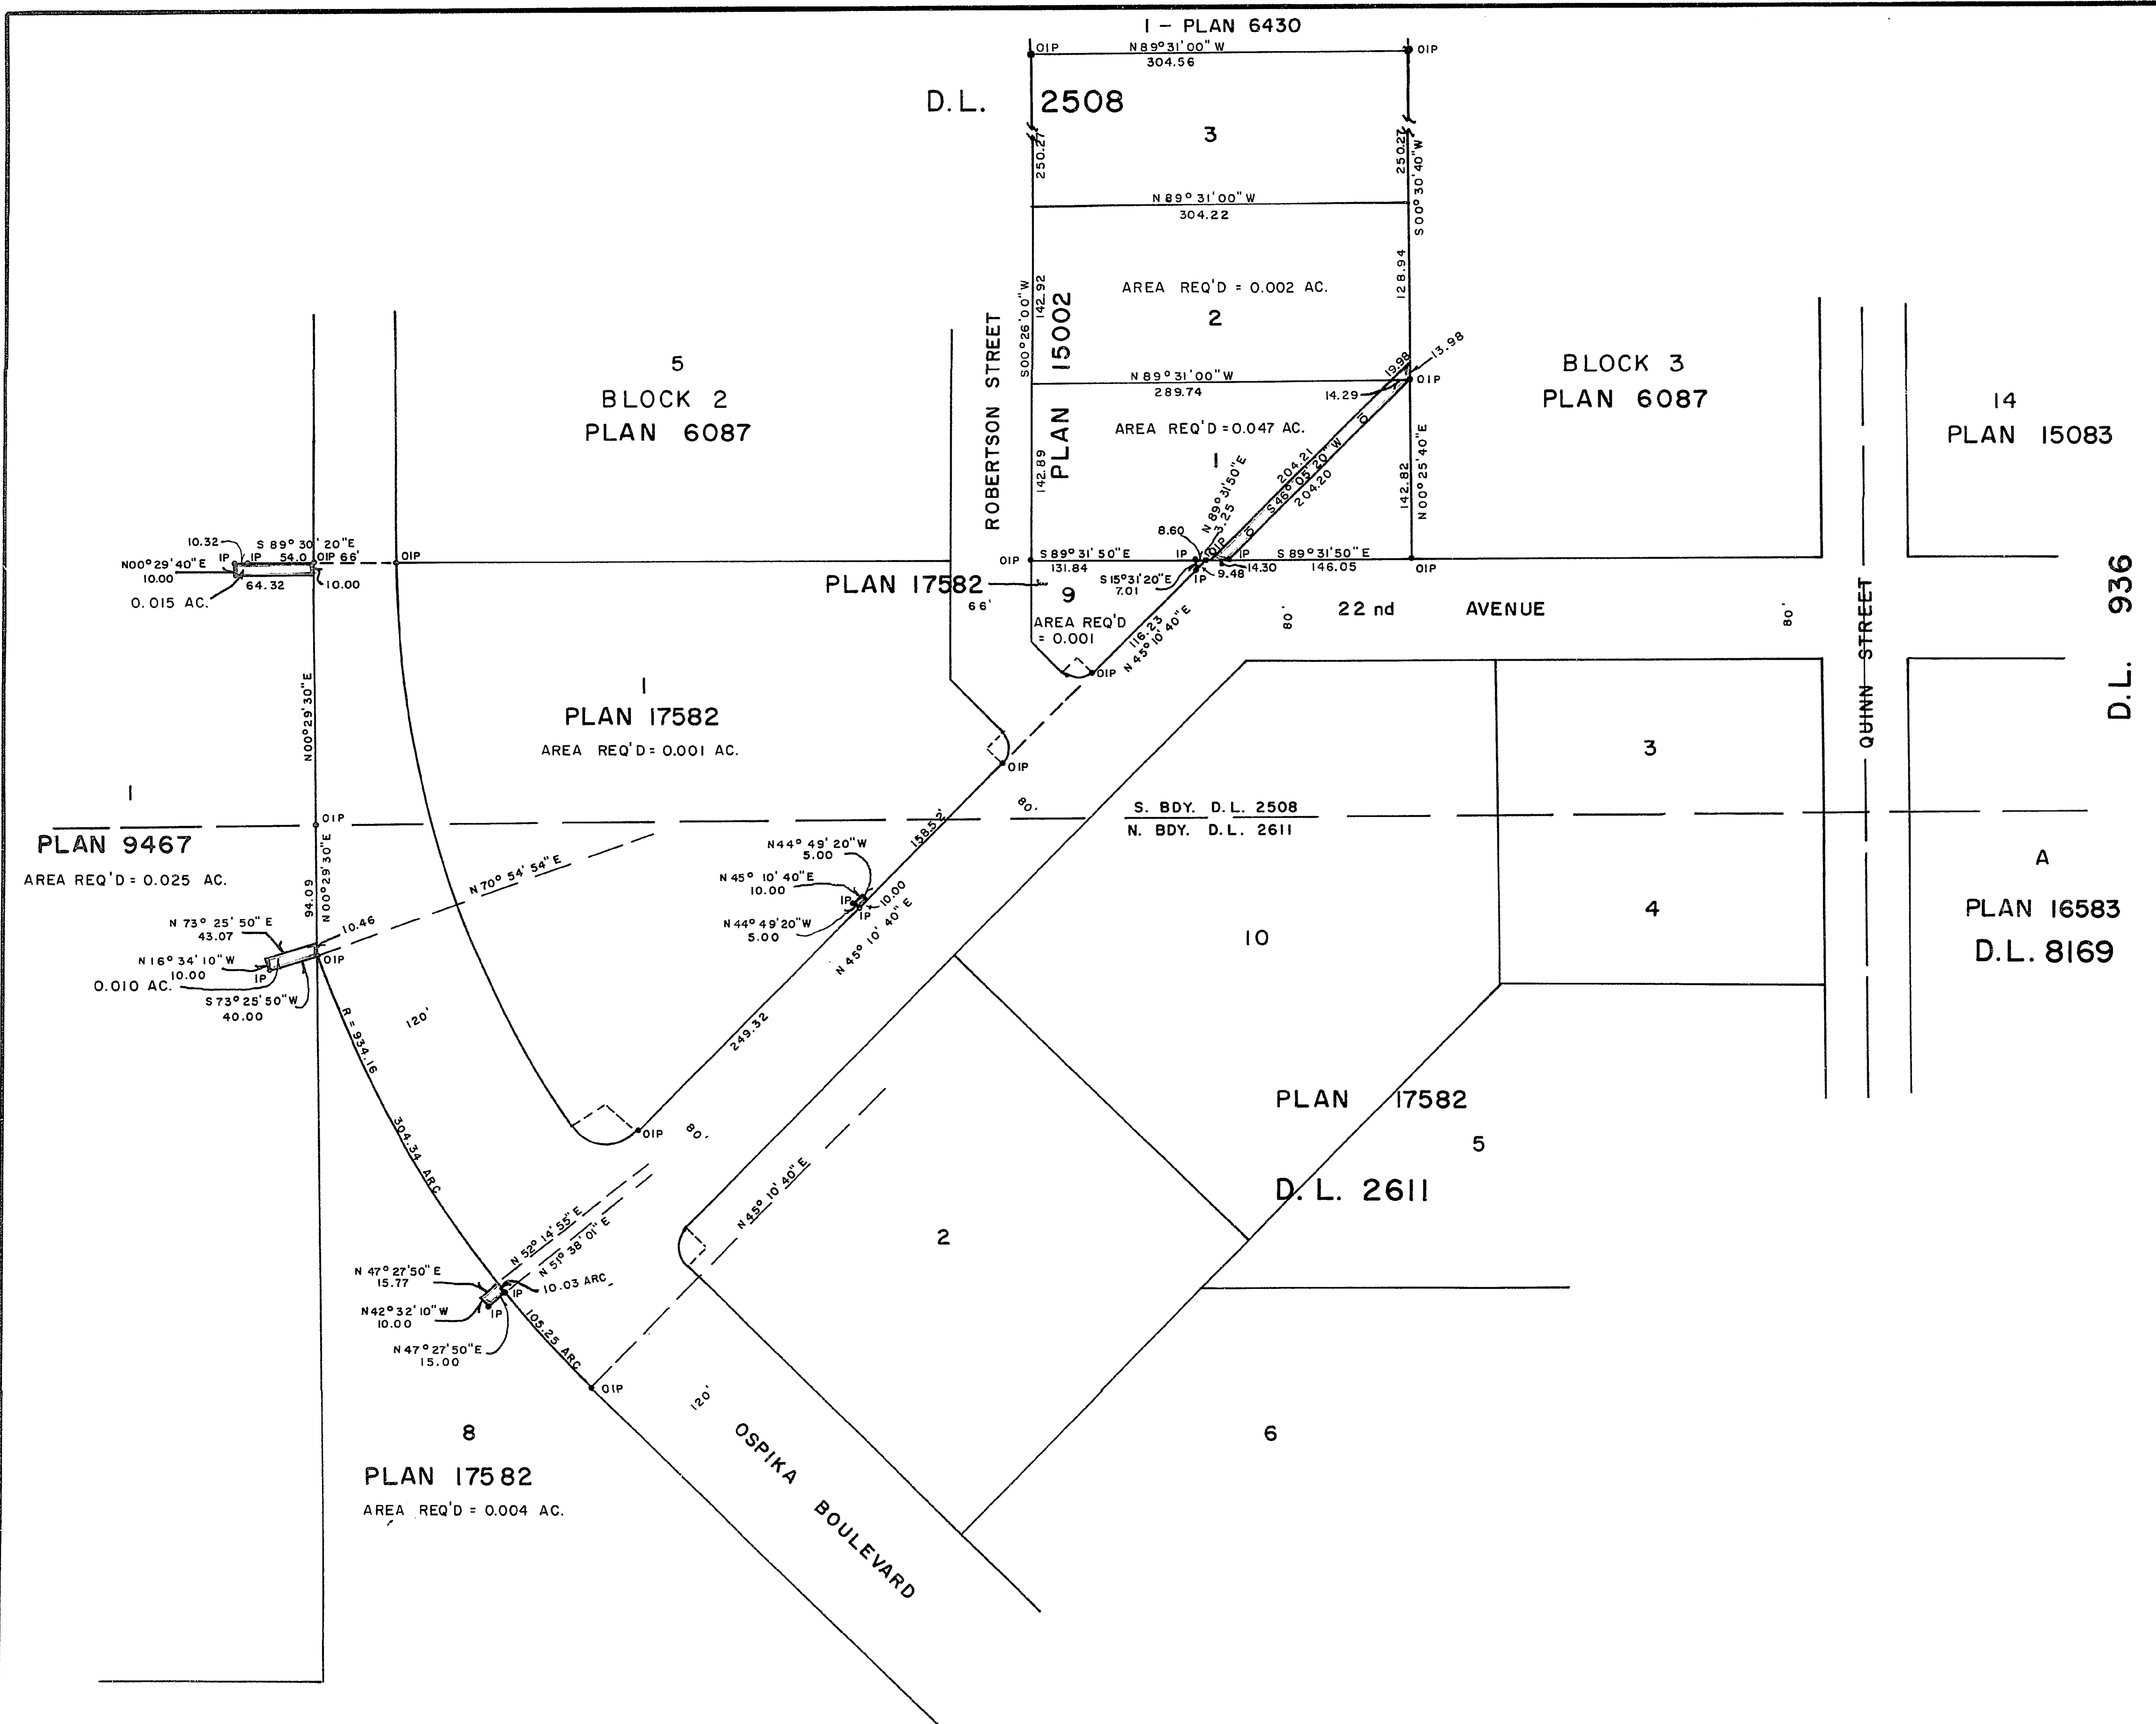

PLAN No 19128
 Deposited in the Land Register
 Office at Prince George, B.C. the
 26 day of JANUARY, 1970

Donald A. Duffy
 Deputy Registrar

B.C. HYDRO & POWER AUTHORITY
 PATRICIA-CHIEF LAKE TRANSMISSION LINE
 PLAN OF RIGHT-OF-WAY THROUGH
 DISTRICT LOTS 2508 AND 2611
 CARIBOO DISTRICT, BRITISH COLUMBIA
 SCALE: 1" = 100'

NOTE: Bearings are astronomic, derived
 from Plan 17582.

LEGEND: • OIP denotes an old iron pin set.
 • IP denotes an iron pin set.

BOOK OF REFERENCE	
PARCEL	AREA REQ'D
LOT 1, PLAN 9467, D.L.'S 2508, 2611	0.025 ACRE
LOT 8, PLAN 17582, D.L. 2611	0.004 ACRE
LOT 1, PLAN 17582, D.L.'S 2508 & 2611	0.001 ACRE
LOT 9, PLAN 17582, D.L. 2508	0.001 ACRE
LOT 1, PLAN 15002, D.L. 2508	0.047 ACRE
LOT 2, PLAN 15002, D.L. 2508	0.002 ACRE

I, DONALD A. DUFFY of the City of Prince George
 a British Columbia Land Surveyor, make oath and say
 that I was present at and did personally superintend
 the survey represented by this plan and that the survey
 and plan are correct. The said survey was completed
 on the 11th day of December, 1970

Donald A. Duffy
 B.C.L.S.

Sworn before me this 18th
 day of DEC., 1970.

W.D. Usher
 A Commissioner for taking Affidavits
 for British Columbia.