

PLAN OF SUBDIVISION OF PART OF
N.W. 1/4 OF DISTRICT LOT 4041
CARIBOO DISTRICT, BRITISH COLUMBIA

PLAN No 19160


Deposited in the Land Registry
Office at Prince George, B.C. this
4 day of FEBRUARY, 1971

SCALE: 1" = 100'

NOTE: Bearings are astronomic, derived from the
South Boundary of the Northwood Pulp Mill
Road R/W, Plan 17194.

[Signature]
Acting Dep. Registrar

LEGEND: ● OP CON denotes an old concrete monument found.
• OIP denotes an old iron pin found.
• IP denotes an iron pin set.

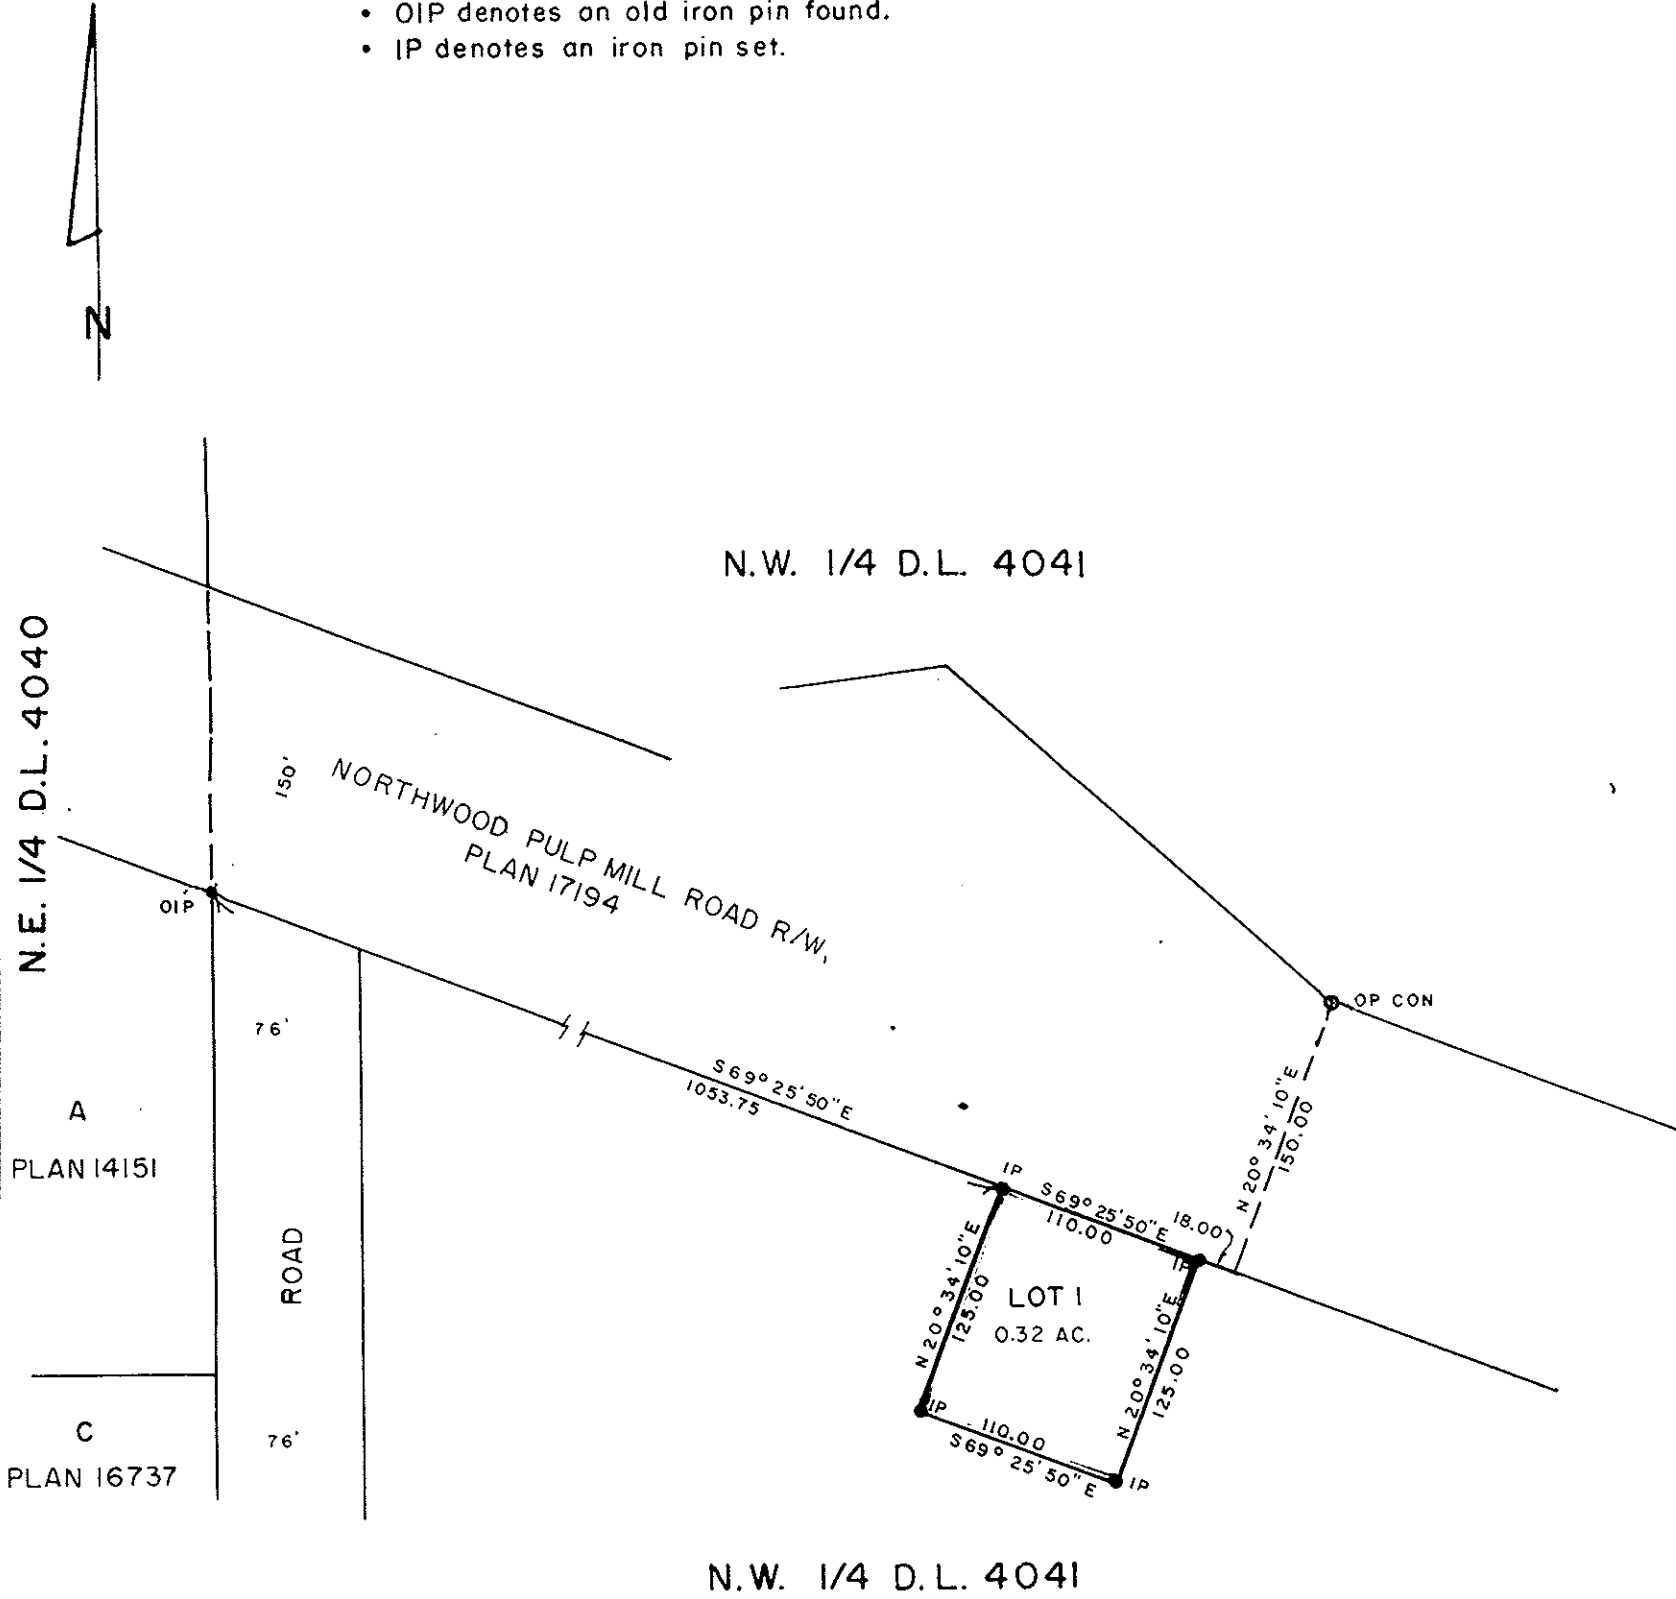

I, DONALD A. DUFFY of the City of Prince George,
a British Columbia Land Surveyor, make oath and say
that I was present at and did personally superintend
the survey represented by this plan and that the survey
and plan are correct. The said survey was completed
on the 11th day of AUGUST, 1970.

[Signature]
B.C.L.S.

Sworn before me this 12TH
day of AUGUST, 1970

[Signature]
A Commissioner for taking Affidavits
for British Columbia.

NOR-CAL CONTRACTORS LTD.

Approved under the Land Registry Act
this 4 day of December, 1970

[Signature]
Approving Officer, Dept. of Highways.

This plan lies within the Fraser-Fort George
Regional District.