

PLOTTED G I C G T

PLAN OF SUBDIVISION OF ALL OF LOT 1, PLAN 13969, DISTRICT LOT 8170, AND LOT A, PLAN 14554, DISTRICT LOT 936, CARIBOO DISTRICT Scale: 1" = 100'

PLAN N° 19181 Deposited in the Land Registry Office at PRINCE GEORGE on the 18th day of FEBRUARY 1971.

RECEIVED

T. W. Carlow Registrar MAR 2 1971

CITY ASSESSOR PRINCE GEORGE

copy to Engineering Dept. Mar 31/71

APPROVED BRITISH COLUMBIA HYDRO AND POWER AUTHORITY

J. W. Anderson EXEC. DIRECTOR

J. W. Anderson SECRETARY

REM. D.L. 8170

Bearings are astronomic and are derived from OPP at N.W. D.L. 8170 & OIP at N.E. Lot 15, Plan 16905, shown as N.0°12'40" E.

- R Con. Standard Concrete Post.
• P Rock Standard Rock Post.
• PP Standard Pipe Post.
• I.P. Standard Iron Post.
• P. Wooden Post.
• L.P. Lead Plug.
• O Denoting "Old"
• WT. Denoting "Witness".

I, A. DAMLUCK, of the CITY OF PRINCE GEORGE, British Columbia Land Surveyor, make oath and say that I was present at and did personally superintend the survey represented by this plan and that the survey and plan are correct. The said survey was completed on the 17th day of AUGUST 1970.

A. Damluck

Sworn before me at PRINCE GEORGE, B.C. this 10th day of September 1970.

A commissioner for taking affidavits for British Columbia.

Approved under the Land Registry Act on the 23rd day of SEPT. 1970.

Reapproved Jan. 22/71

C. E. Olat Approving Officer

Approved under the Land Registry Act on the 21st day of October 1970.



M. G. Elston Approving Officer, Dept. of Highways

THIS PLAN LIES WITHIN THE FRASER FORT GEORGE REGIONAL DISTRICT.

REAPPROVED:

Approving Officer, Dept. of Highways, FEBRUARY 12, 1971.

McWilliam-Whyte-Goble & Associates B.C. LAND SURVEYORS PRINCE GEORGE - KAMLOOPS REF N: 70100-5

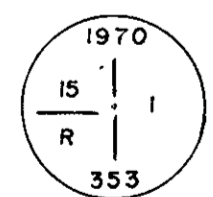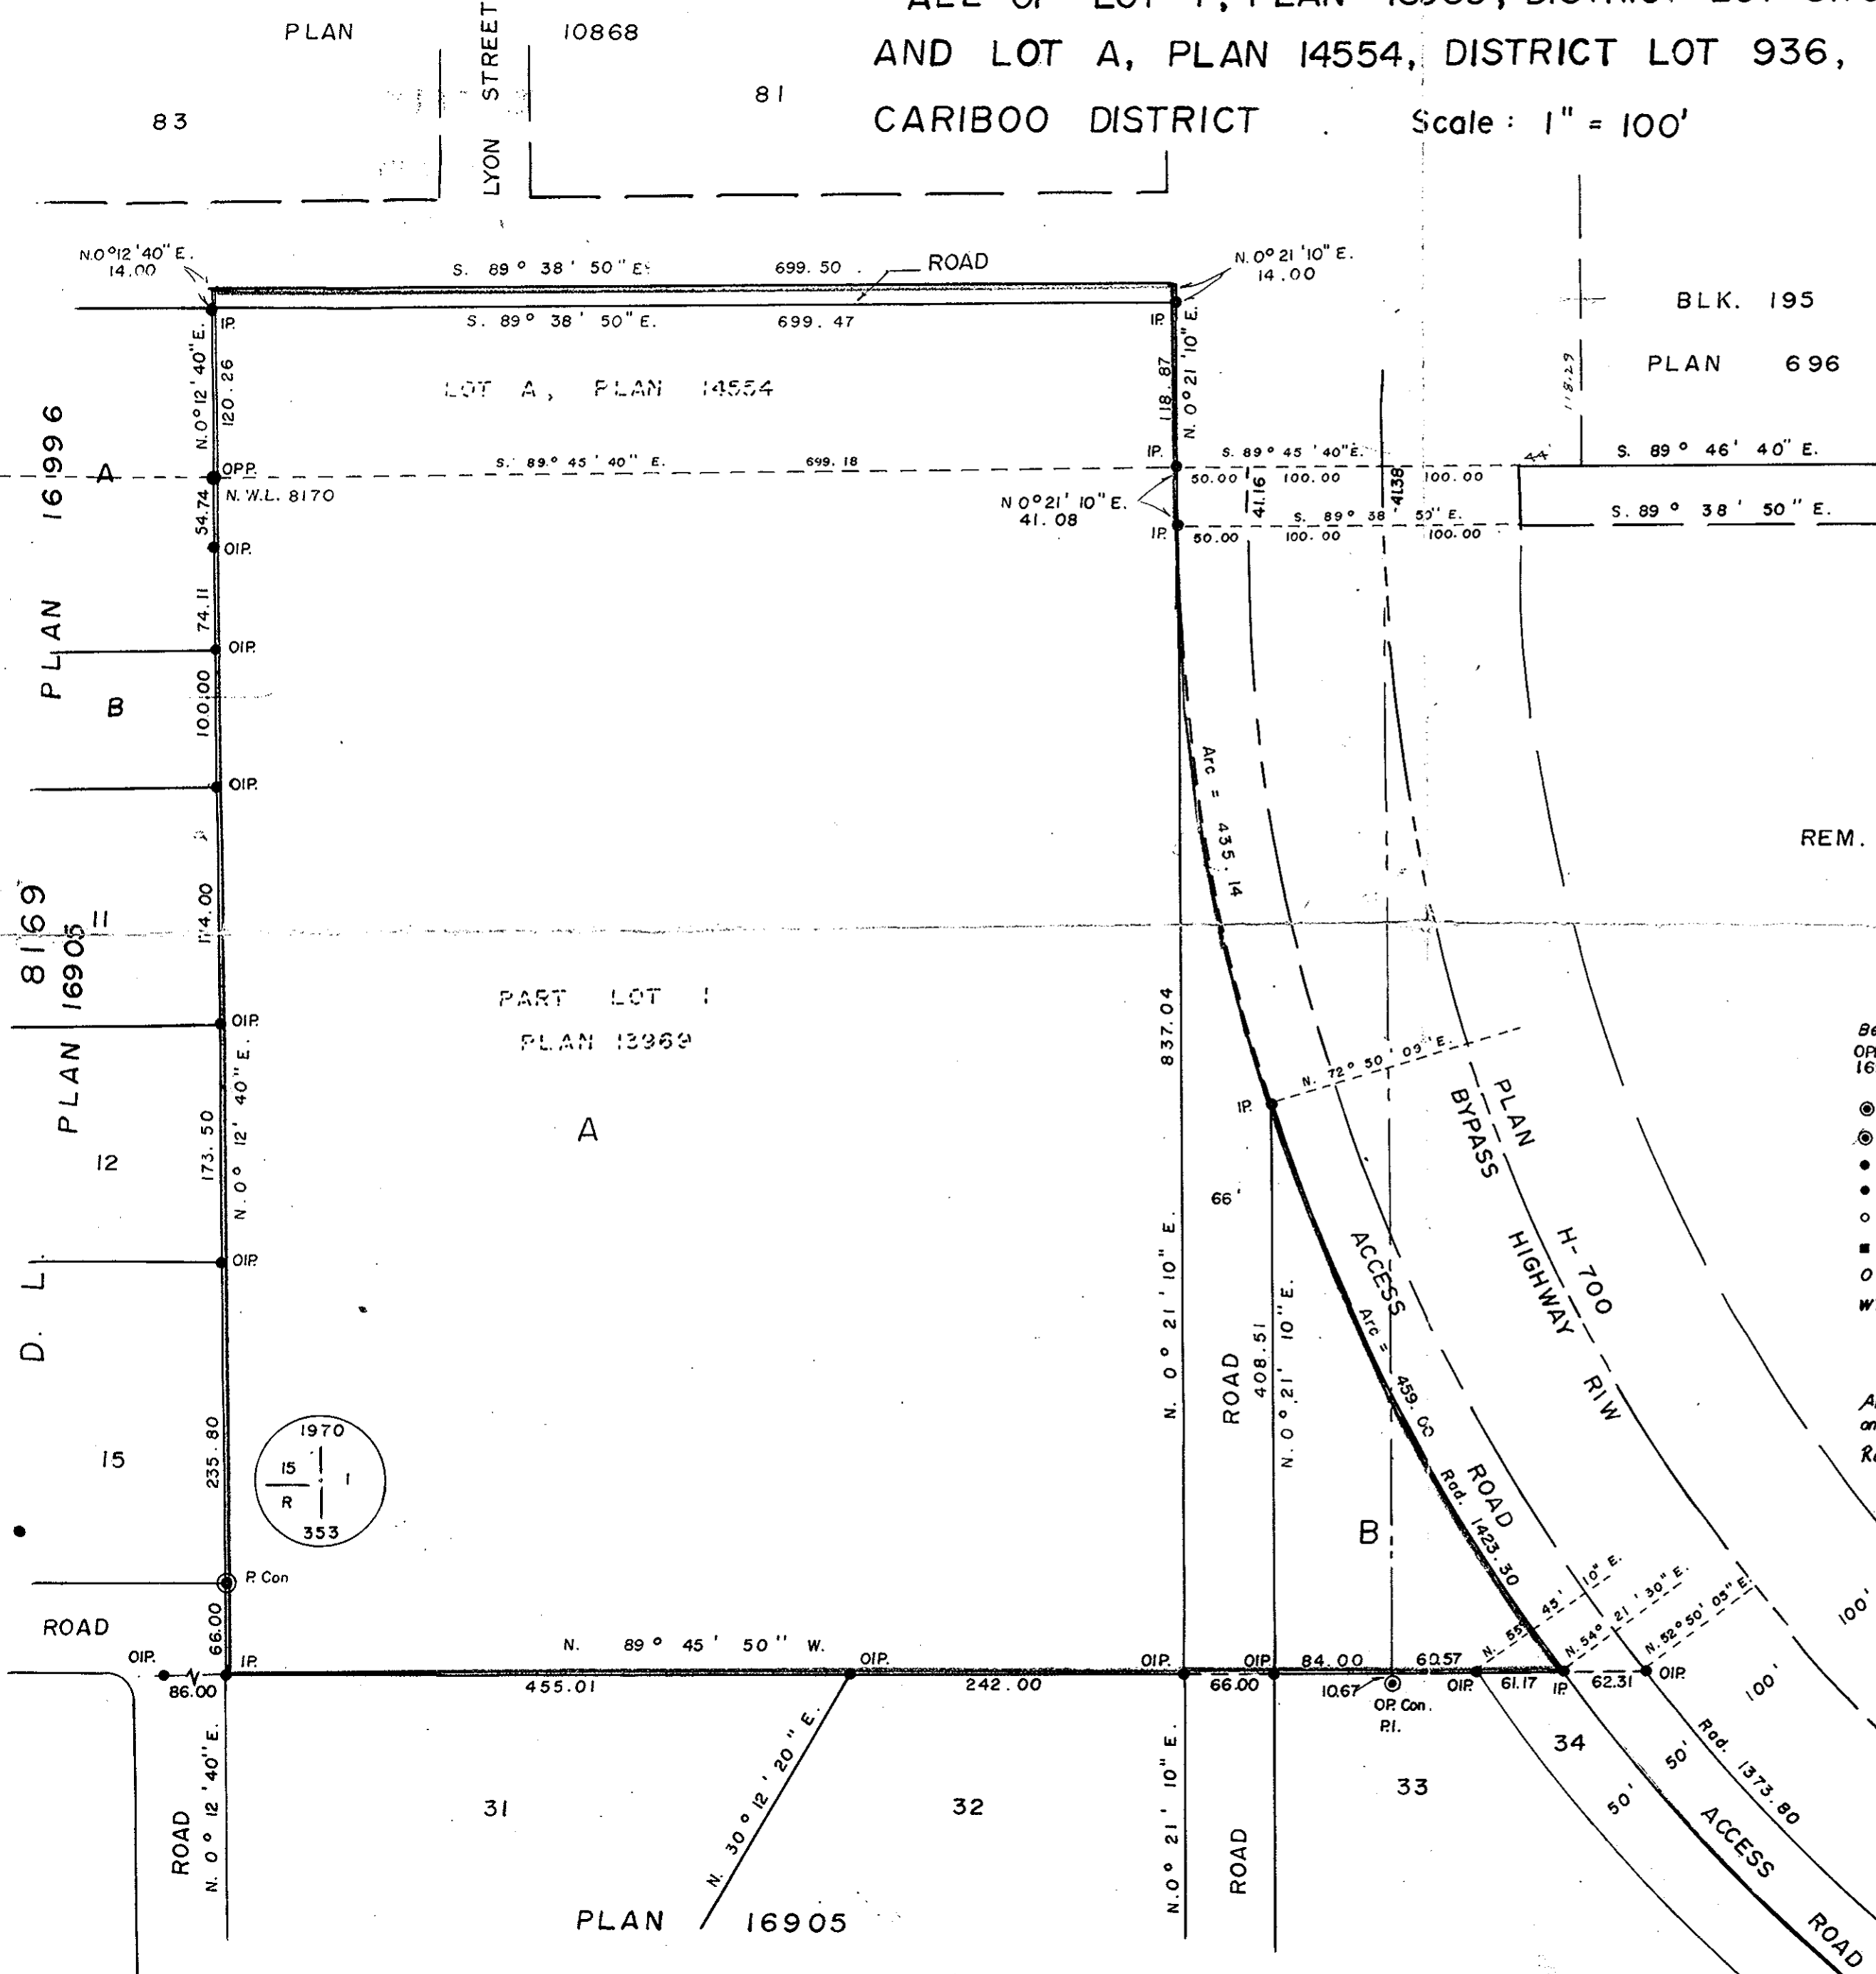

1970/11/7222