

PLAN OF SUBDIVISION OF
LOTS 2 AND 3, PLAN 17992
DISTRICT LOT 4040
CARIBOO DISTRICT, BRITISH COLUMBIA

SCALE: 1" = 50'


PLAN N^o 19244

NOTE: Bearings are astronomic, derived from the
West boundary of Lot 2, Plan 17992.

Deposited in the Land Registry
Office at Prince George, B.C. this
23 day of MARCH, 1971.

LEGEND: • OIP denotes an old iron pin found.
• IP denotes an iron pin set.

T.W. CARLOW
Registrar

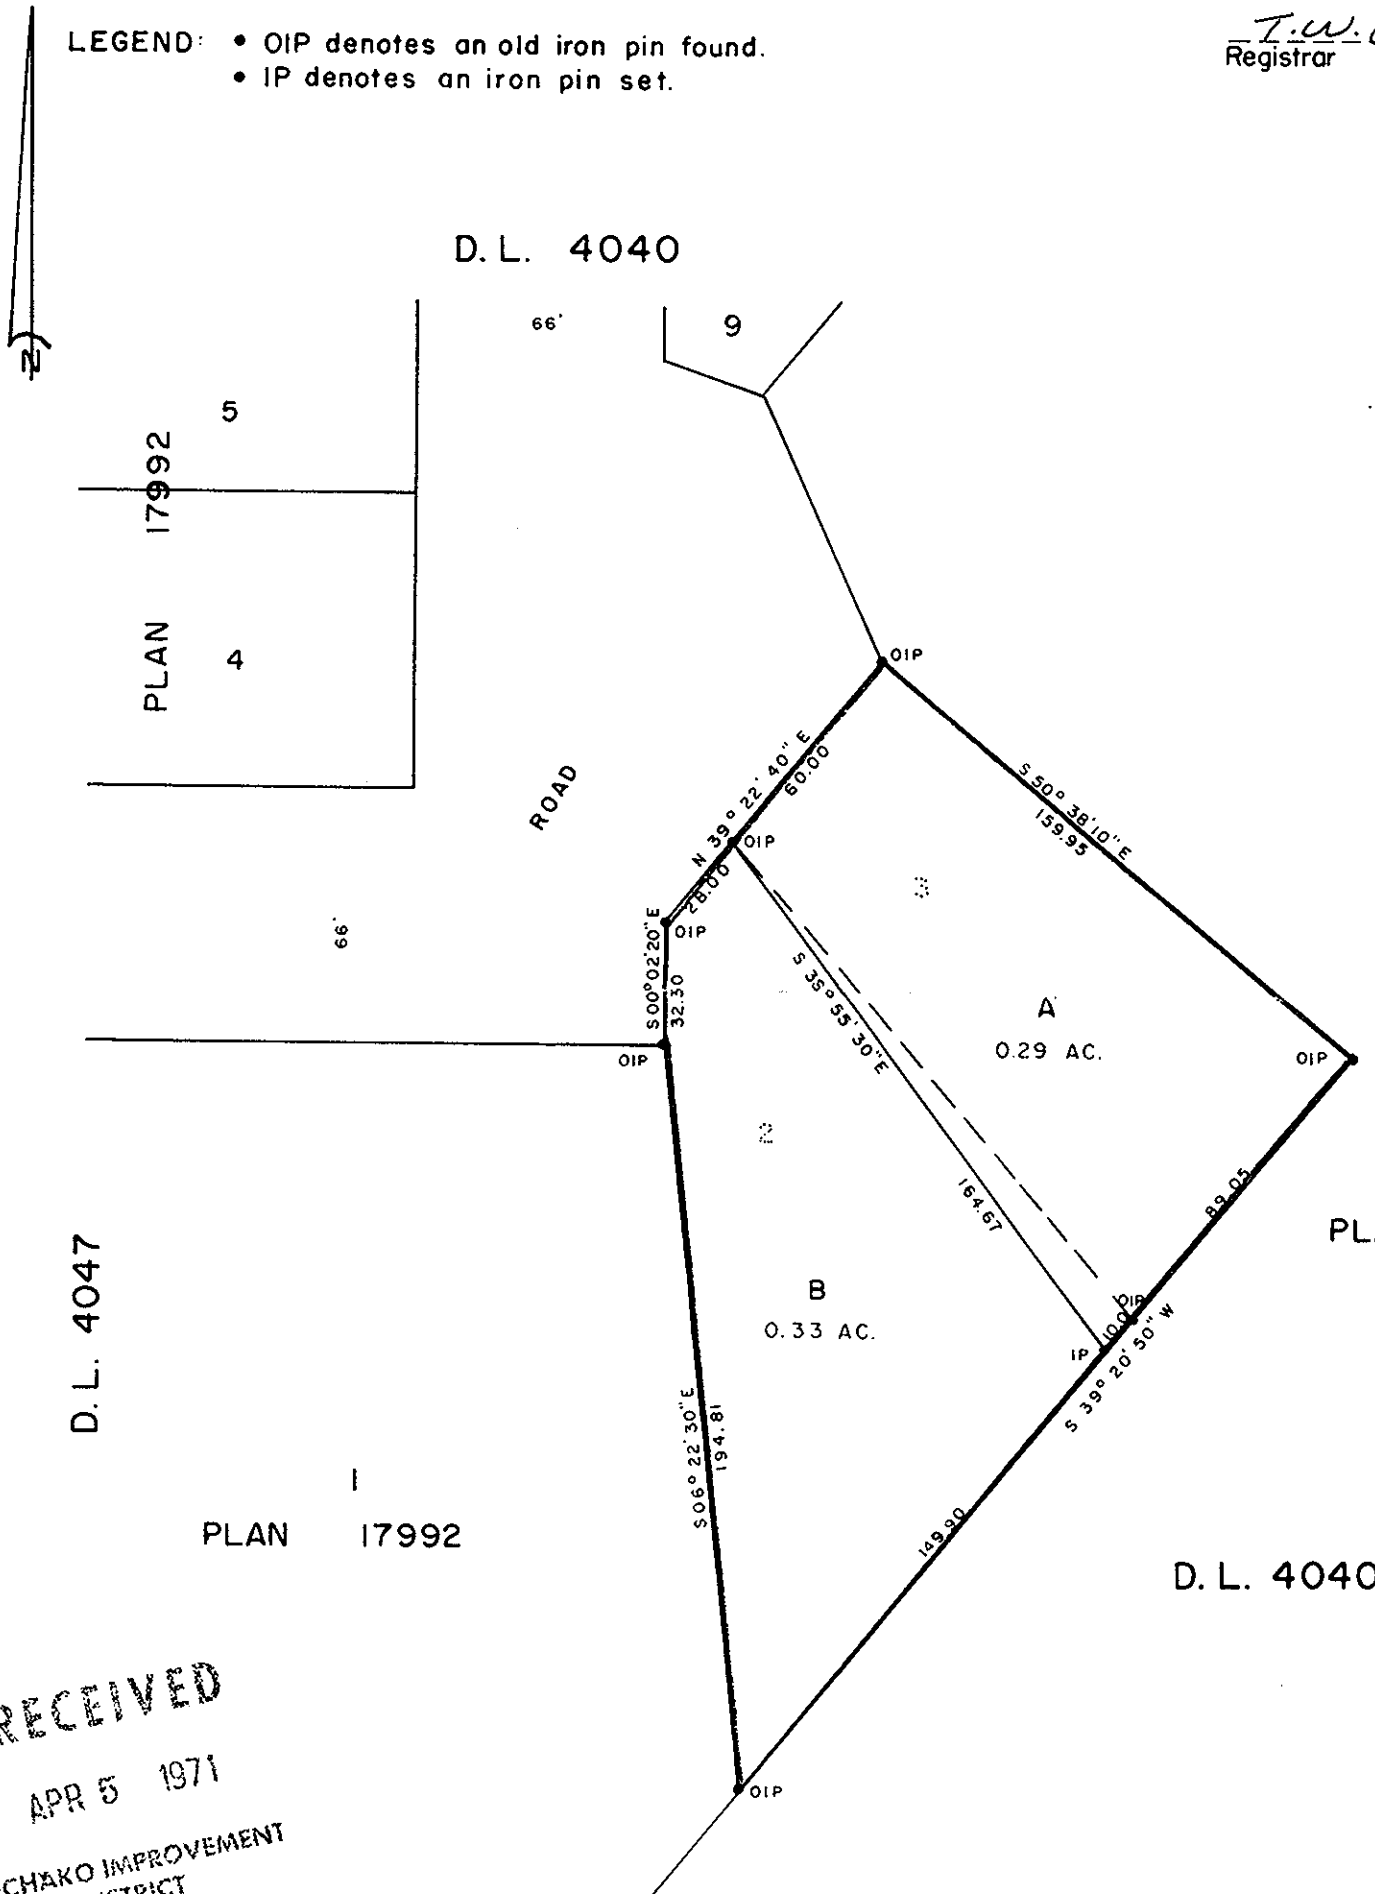

G
J. J. Hendrick's
 OWNER
Barbara Hendrick's
 OWNER
George Seager
 W. 1971

RECEIVED
 APR 5 1971
 NECHAKO IMPROVEMENT
 DISTRICT

PART OF S. 1/2 OF FRAC. S.E. 1/4
OF D.L. 4040

I, DONALD A. DUFFY of the City of Prince George, a British Columbia Land Surveyor, make oath and say that I was present at and did personally superintend the survey represented by this plan and that the survey and plan are correct. The said survey was completed on the 26 day of OCTOBER, 1970.

Approved under the Land Registry Act this ___ day of _____, 19__

[Signature]
B.C.L.S.

L. Lionel Comtais
OWNER

Approving Officer, Dept. of Highways.

Sworn before me this 27th day of OCTOBER, 1970

[Signature]
WITNESS

This plan lies within the Fraser-Fort George Regional District.

[Signature]
A Commissioner for taking Affidavits for British Columbia.