

PLAN OF RIGHT-OF-WAY THROUGH  
DISTRICT LOT 4377  
CARIBOO DISTRICT, BRITISH COLUMBIA

PLAN N<sup>o</sup> 19254  
Deposited in the Land Registry  
Office at Prince George, B.C. this  
26 day of MARCH, 1971.

SCALE: 1" = 200'


NOTE: Bearings are astronomic, derived from the West  
boundary of D.L. 7812, as shown on Plan 18606.

*[Signature]*  
REGISTRAR

LEGEND: • OPP denotes an old pipe post found.  
• OIP denotes an old iron pin found  
• IP denotes an iron pin set

BOOK OF REFERENCE

PARCEL	AREA REQ'D
BLOCK C, PLAN 1160, D.L. 4377	1.21 AC.

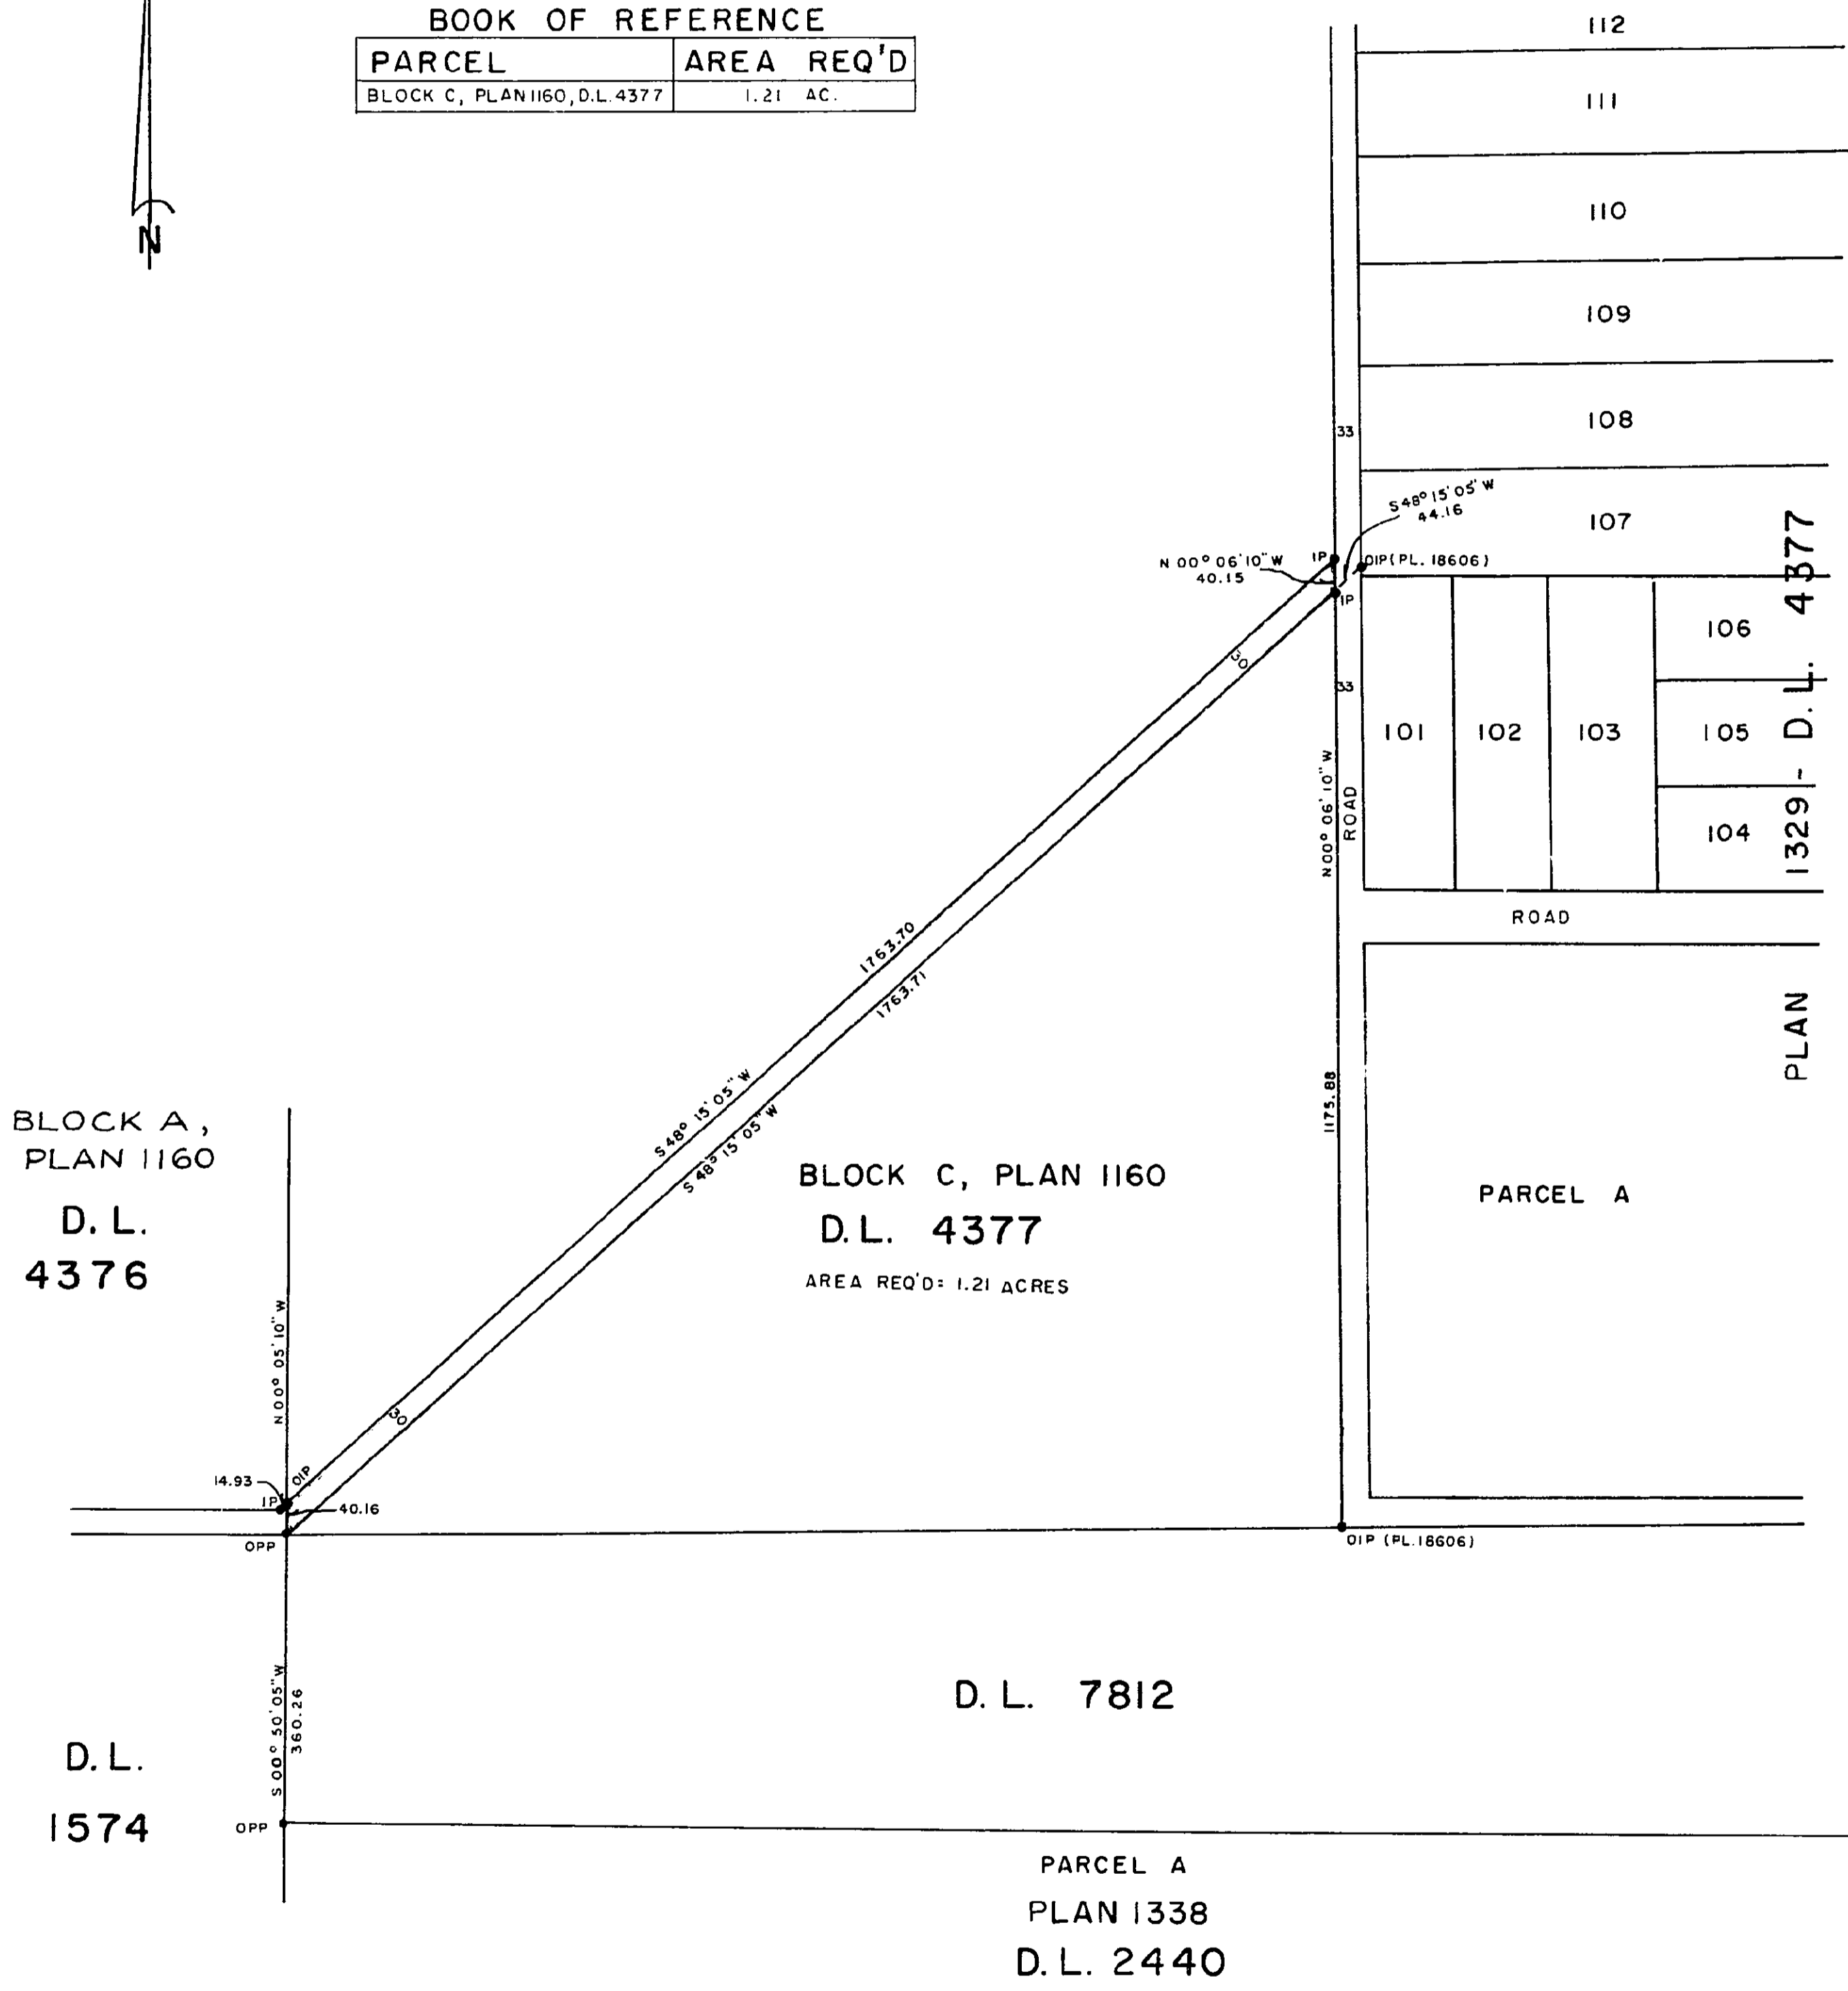

I, DONALD A. DUFFY of the City of Prince George,  
a British Columbia Land Surveyor, make oath and say  
that I was present at and did personally superintend  
the survey represented by this plan and that the survey  
and plan are correct. The said survey was completed  
on the 29 day of OCTOBER, 1970.

*[Signature]*  
B.C.L.S.

Sworn before me this 20<sup>TH</sup>  
day of NOVEMBER, 1970.

*[Signature]*  
A Commissioner for taking Affidavits  
for British Columbia.

*I hereby certify that this is a true copy  
of the Official Plan on deposit in  
the Department of Lands, Forests and  
Water Resources numbered 9 Tube 993.*

*[Signature]*  
Surveyor General  
March 18, 1971  
Victoria B.C.

This plan lies within the Fraser-Fort George  
Regional District.

W D USHER & ASSOCIATES  
LAND SURVEYORS  
PRINCE GEORGE - B.C.

