

PLOTTED (JQ)

PLAN OF SUBDIVISION OF PART OF
N. 1/2 OF S.W. 1/4 OF DISTRICT LOT 4041
CARIBOO DISTRICT, BRITISH COLUMBIA

SCALE: 1" = 200'


PLAN N^o 19263

NOTE: Bearings are astronomic, derived from the
East Boundary of the Northwood Pulp Mill
Road R/W, Plan 17194.

Deposited in the Land Registry
Office at Prince George, B.C. this
31 day of MARCH, 1971

[Signature]
Registrar

LEGEND: ● OIP denotes an old iron pin found.
● IP denotes an iron pin set.

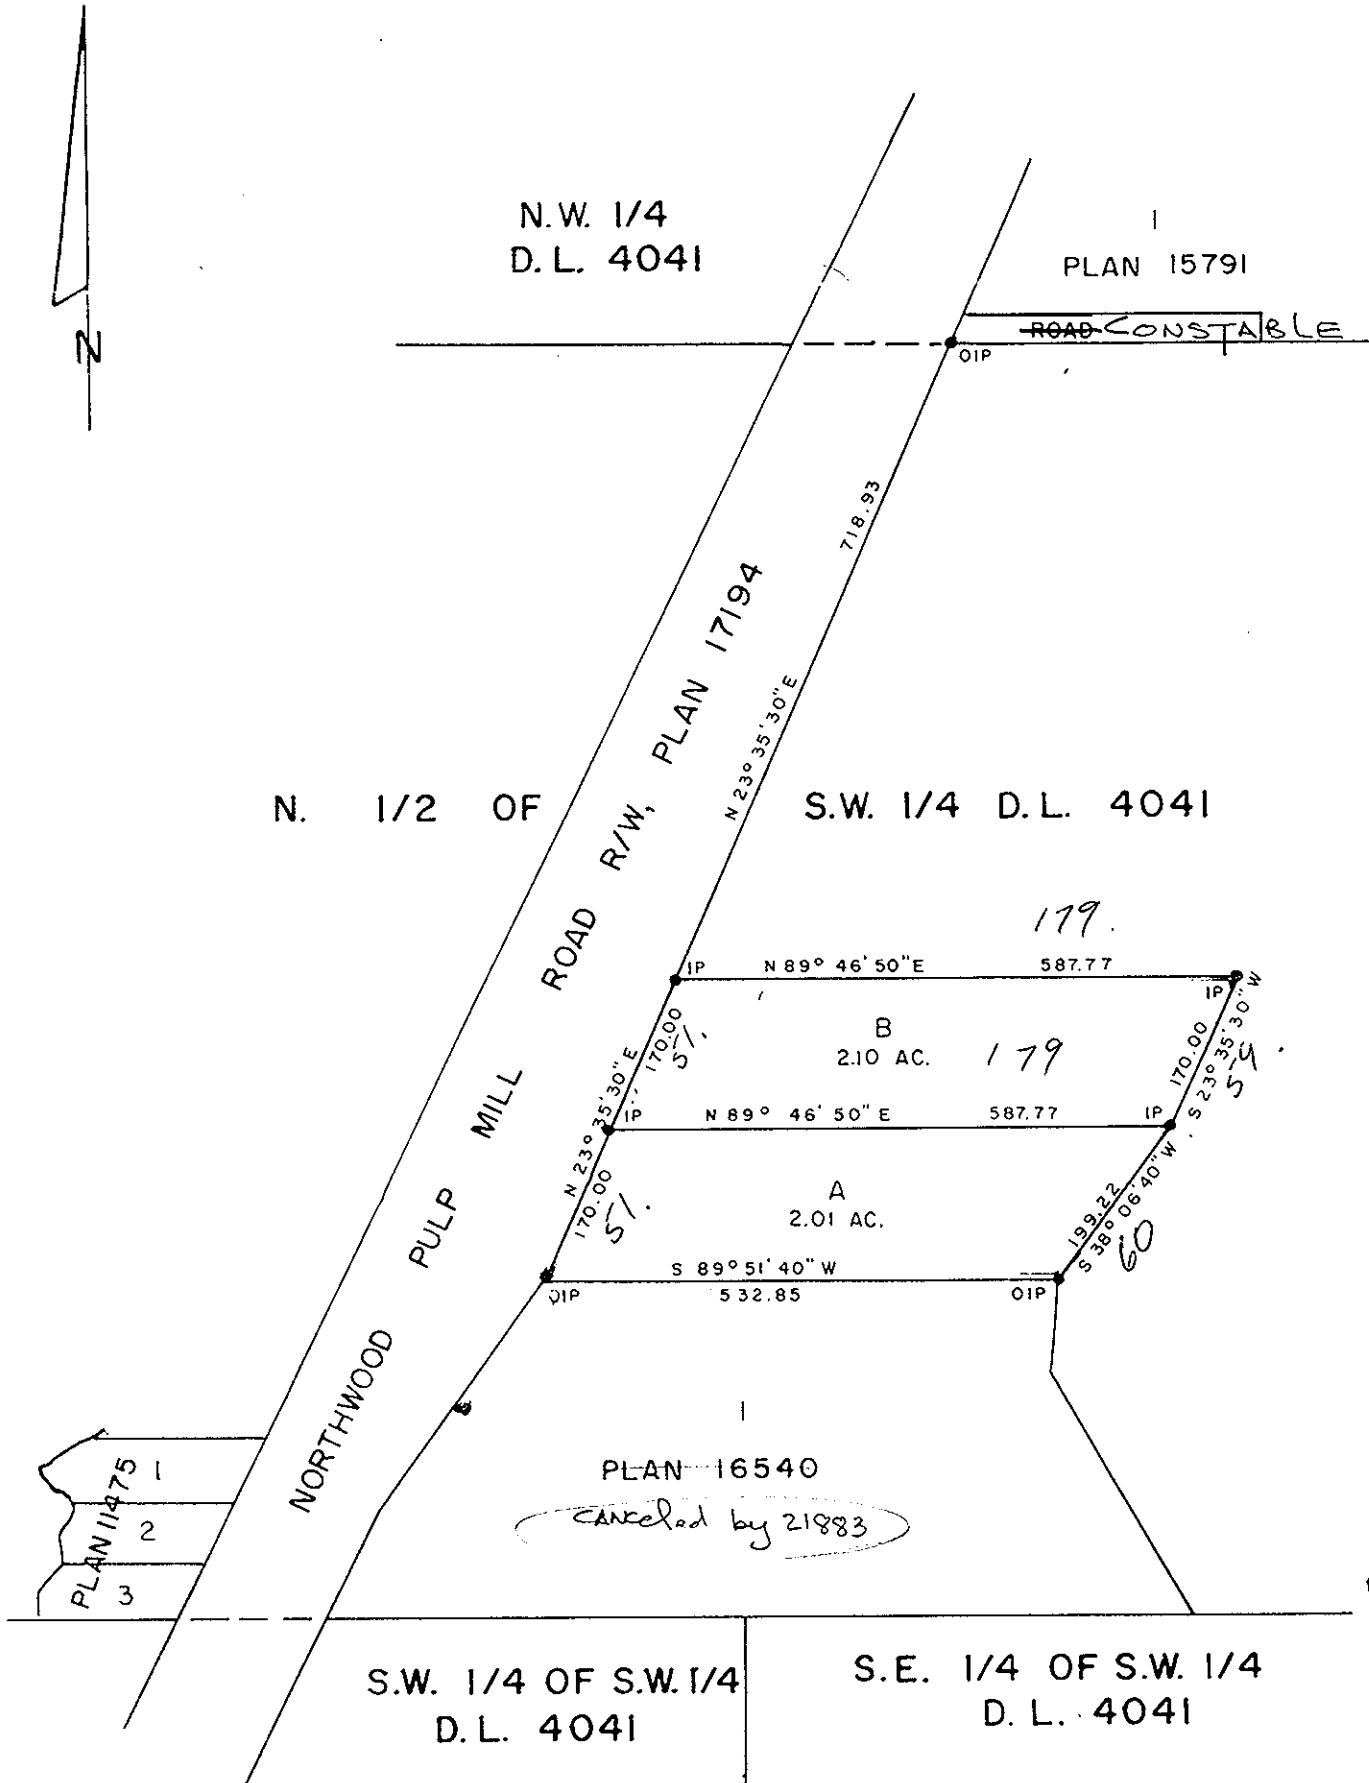

Re-approved under the Land Registry Act
this 22 day of MAR, 1971.

[Signature]
Approving Officer, Dept. of Highways

I, DONALD A. DUFFY of the City of Prince George,
a British Columbia Land Surveyor, make oath and say
that I was present at and did personally superintend
the survey represented by this plan and that the survey
and plan are correct. The said survey was completed
on the 29th day of JULY, 1970.

[Signature]
OWNER

Approved under the Land Registry Act
this 10 day of September 1970

[Signature]
WITNESS

[Signature]
Approving Officer, Dept. of Highways

Sworn before me this 14th
day of August, 1970

OWNER

This plan lies within the Fraser-Fort George
Regional District.

[Signature]
A Commissioner for taking Affidavits
for British Columbia.

WITNESS