

IN THE MATTER OF BRITISH COLUMBIA HYDRO AND POWER AUTHORITY ACT, 1964, S.B.C. 1964, CHAPTER 7

AND  
IN THE MATTER OF THE EXPROPRIATION OF AN INTEREST OR LIMITED INTEREST IN LAND IN THE PROVINCE OF BRITISH COLUMBIA  
PLAN OF :

- FIRSTLY: THE 5.56 ACRE PORTION OF DISTRICT LOT 4052, CARIBOO DISTRICT, EXCEPT PART DEDICATED AS HIGHWAY ON PLAN 16145, IN THE PROVINCE OF BRITISH COLUMBIA, AND
- SECONDLY: THOSE TWO PORTIONS TOGETHER COMPRISING 5.89 ACRES OF DISTRICT LOT 4050, CARIBOO DISTRICT, EXCEPT PART OF THE SOUTHEAST QUARTER DEDICATED AS HIGHWAY ON PLAN 15885, IN THE PROVINCE OF BRITISH COLUMBIA,

ALL OF WHICH PORTIONS ARE SHOWN OUTLINED IN RED ON A PLAN DEPOSITED IN THE PRINCE GEORGE LAND REGISTRY OFFICE AND NUMBERED 18170.

WHICH IS THE LAND IN WHICH BRITISH COLUMBIA HYDRO AND POWER AUTHORITY HAS TAKEN AN INTEREST OR LIMITED INTEREST BEING THE RIGHT OF WAY DESCRIBED IN THE DESCRIPTION TO WHICH THIS PLAN IS ANNEXED.

PLAN No. 19310



Deposited in the Land Registry Office at Prince George, B.C. this 22<sup>nd</sup> day of April, 1971.

*[Signature]*  
Registrar

This plan lies within the Fraser - Fort George Regional District.

EAST 1/2 D. L. 2101

SCALE: 1 inch = 200 feet

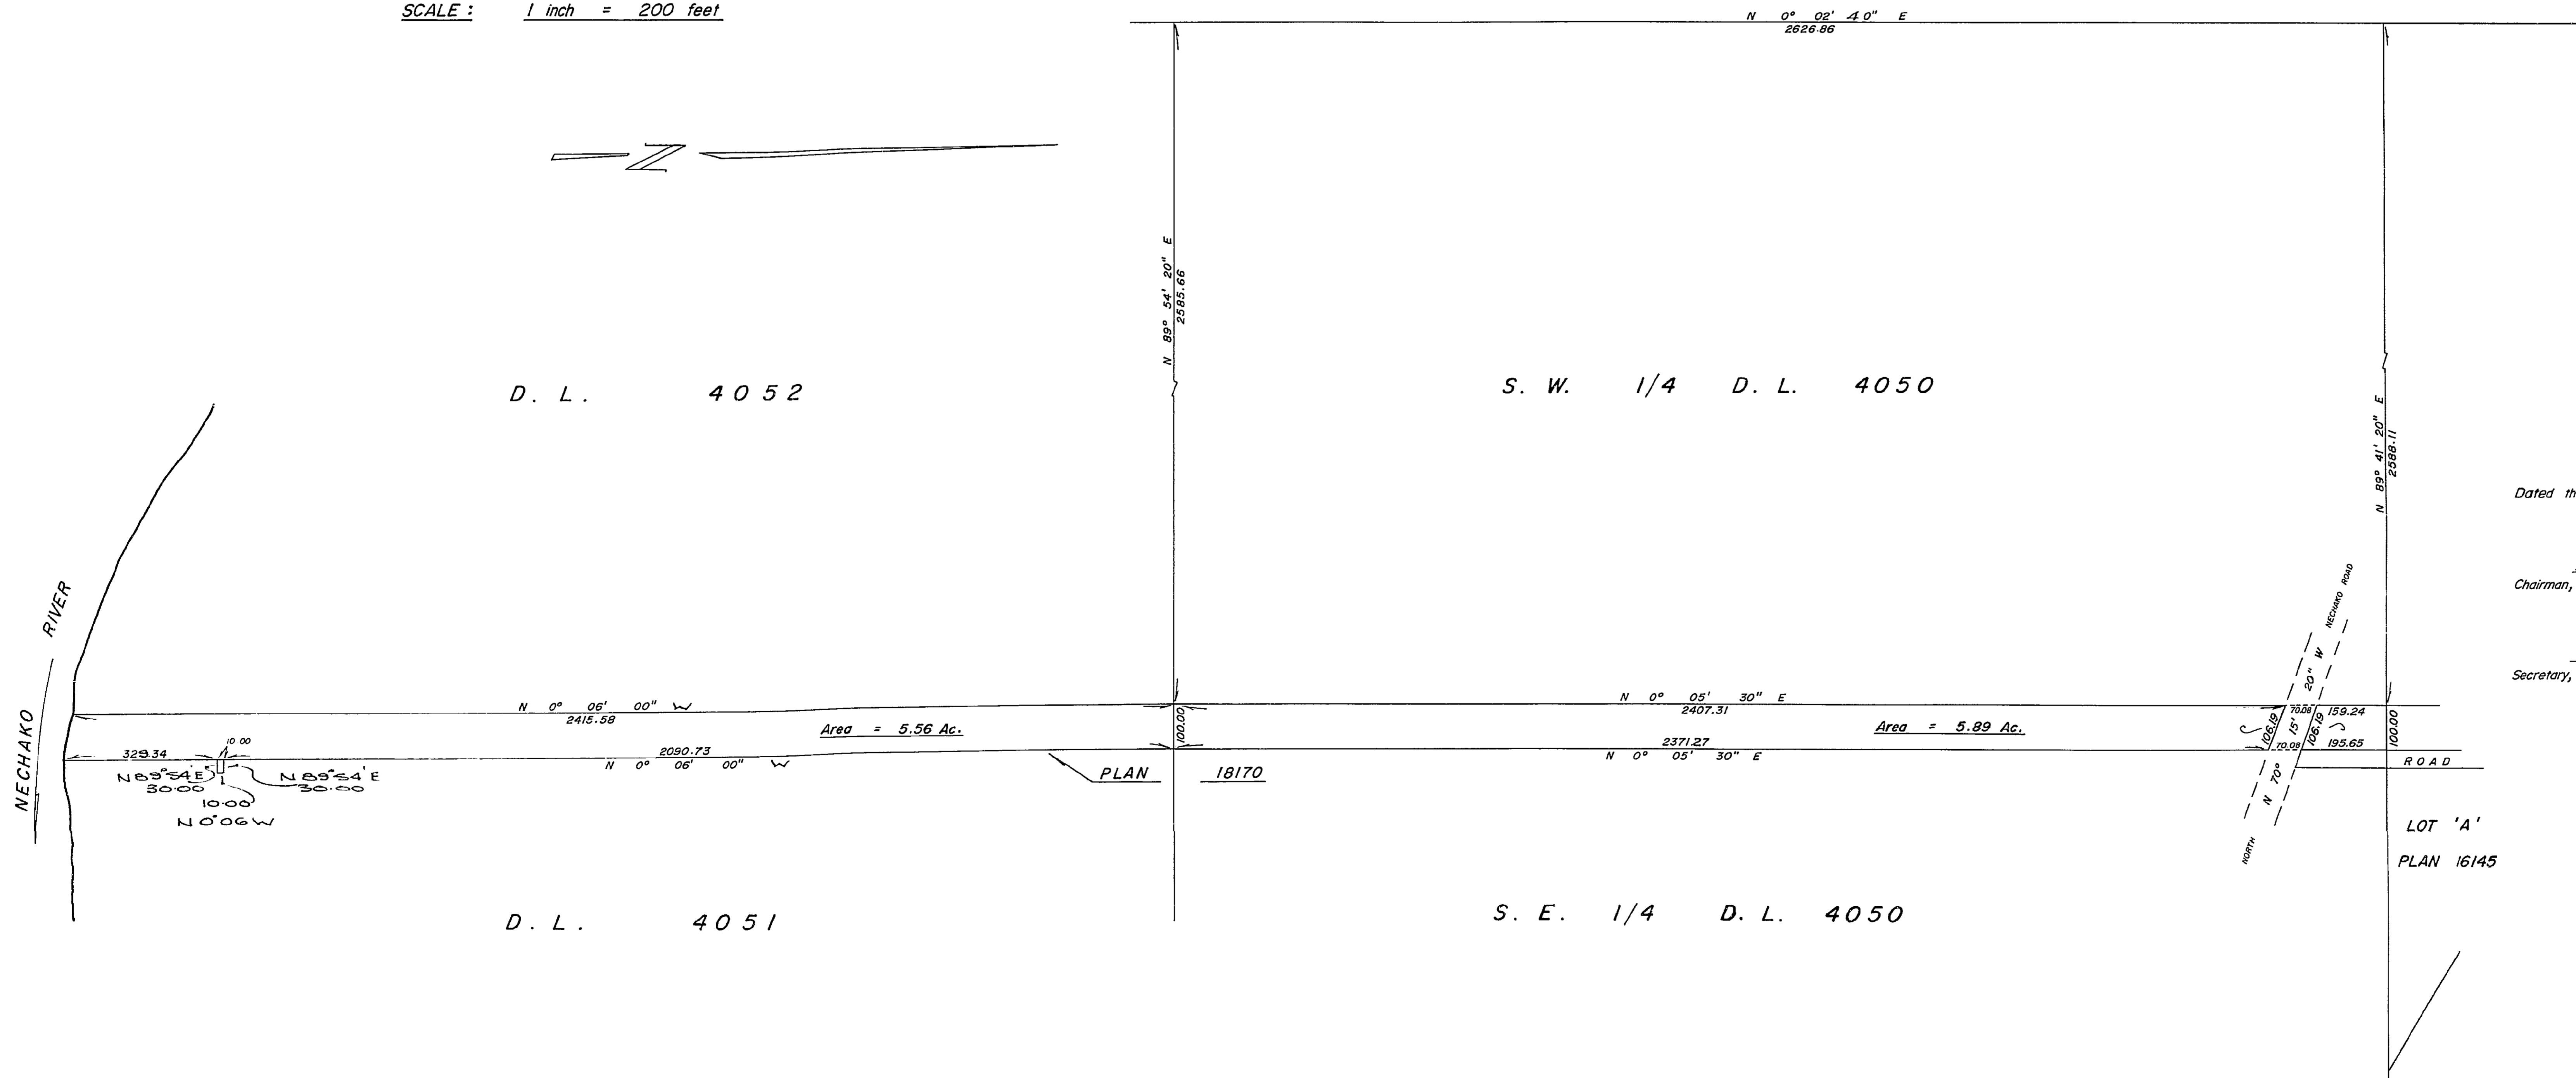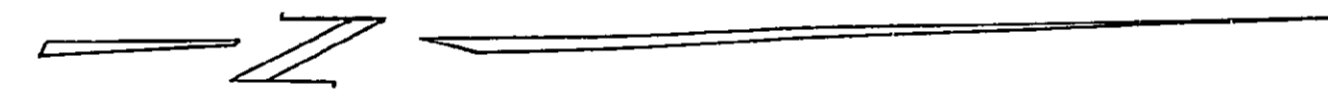

Dated this 24<sup>th</sup> day of April, 1971

*[Signature]*  
Chairman, British Columbia Hydro and Power Authority

*[Signature]*  
Secretary, British Columbia Hydro and Power Authority

Certified correct according to Land Registry Office records this 22<sup>nd</sup> day of April, 1971

*[Signature]*  
British Columbia Land Surveyor