

PLAN OF SUBDIVISION OF
 LOT A, PLAN 19060, AND
 LOT 6, PLAN 7787 (EXCEPT PLAN 19060)
 DISTRICT LOT 913
 CARIBOO DISTRICT, BRITISH COLUMBIA

RECEIVED

JUL 9 1971

CITY ASSESSOR
 PRINCE GEORGE

PLAN N^o **19376**


Deposited in the Land Registry
 Office at Prince George, B.C. this
8th day of JUNE, 1971

SCALE: 1" = 100'

NOTE: Bearings are astronomic, derived from the
 North boundary of Lot A, Plan 19060.

LEGEND: • OIP denotes an old iron pin found.
 • IP denotes an iron pin set.

[Signature]
 DEP. Registrar

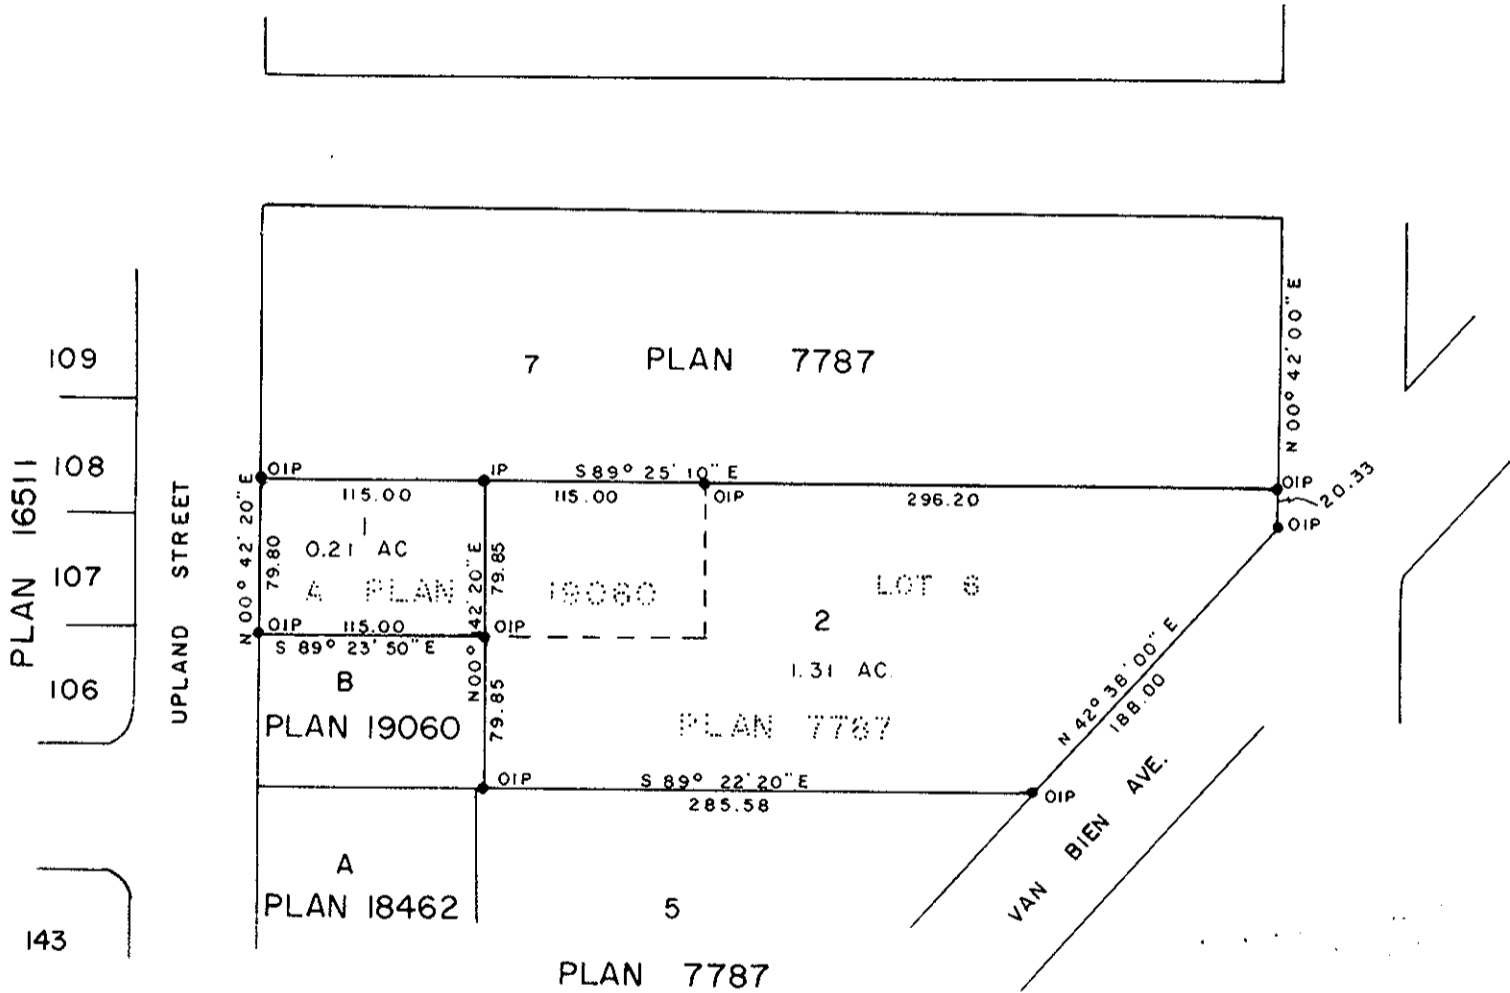

I, DONALD A DUFFY of the City of Prince George,
 a British Columbia Land Surveyor, make oath and say
 that I was present at and did personally superintend
 the survey represented by this plan and that the survey
 and plan are correct. The said survey was completed
 on the 18th day of May, 1971.

[Signature of Donald A. Duffy]
 D.A.D.

Sworn before me this 20th
 day of MAY, 1971

[Signature of Commissioner]
 A Commissioner for taking Affidavits
 for British Columbia

Owner _____

Witness _____

Owner _____

Witness _____

Approved under the Land Registry Act
 this 21st day of MAY, 1971

[Signature]
 Approving Officer, City of Prince George

This plan lies within the Fraser-Fort George
 Regional District.

W. D. USHER & ASSOCIATES
 LAND SURVEYORS
 PRINCE GEORGE - B.C.