

PLAN OF SUBDIVISION OF  
 LOT 73, PLAN 16573, AND PART OF  
 BLOCK B, PLAN 1985  
 DISTRICT LOT 7634  
 CARIBOO DISTRICT, BRITISH COLUMBIA

PLAN N<sup>o</sup> **19409**


SCALE : 1" = 100'

Deposited in the Land Registry  
 Office at Prince George, B.C. this  
 29<sup>th</sup> day of June, 1971.

NOTE : Bearings are astronomic, derived from the  
 West boundary of D.L. 7634, as shown on  
 Plan 16573.

*[Signature]*  
 DEPUTY Registrar

LEGEND :  
 •OPP denotes an old pipe post found.  
 •IP denotes an iron pin set.  
 •OIP denotes an old iron pin found.

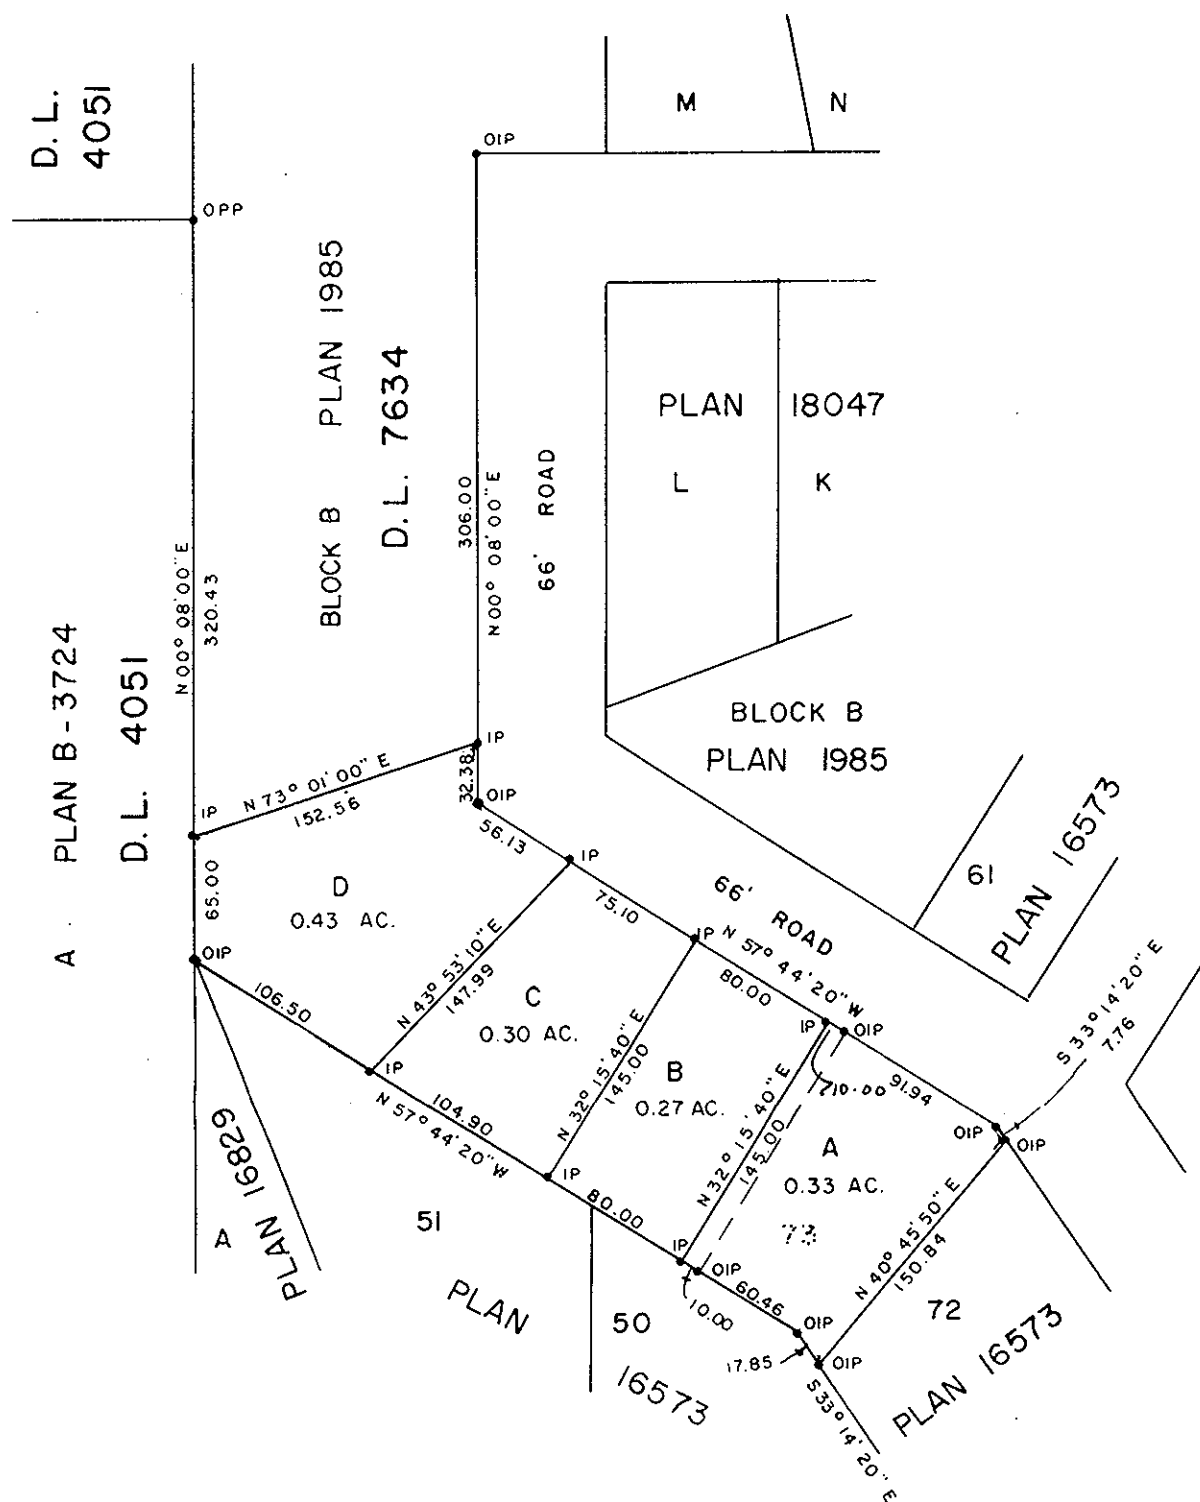

I, DONALD A. DUFFY of the City of Prince George,  
 a British Columbia Land Surveyor, make oath and say  
 that I was present at and did personally superintend  
 the survey represented by this plan and that the survey  
 and plan are correct. The said survey was completed  
 on the 21<sup>st</sup> day of MAY, 1971.

*[Signature]*  
 DUFFY

Sworn before me this 28<sup>th</sup>  
 day of June, 1971.

*[Signature]*  
 A Commissioner for taking Affidavits  
 for British Columbia

NECHAKO VIEW DEVELOPMENT LTD.

*[Signature]*  
 NECHAKO VIEW DEVELOPMENT LTD.

Approved under the Land Registry Act  
 this 28 day of JUNE, 1971.

*[Signature]*  
 Approving Officer, Dept of Highways

This plan lies within the Fraser-Fort George  
 Regional District.