


RECEIVED

AUG 5 1971

CITY ASSESSOR
PRINCE GEORGE

Deposited in the Land Registry
Office at Prince George, B.C.
this 5th day of July 1971

E. J. Power
Deputy Registrar

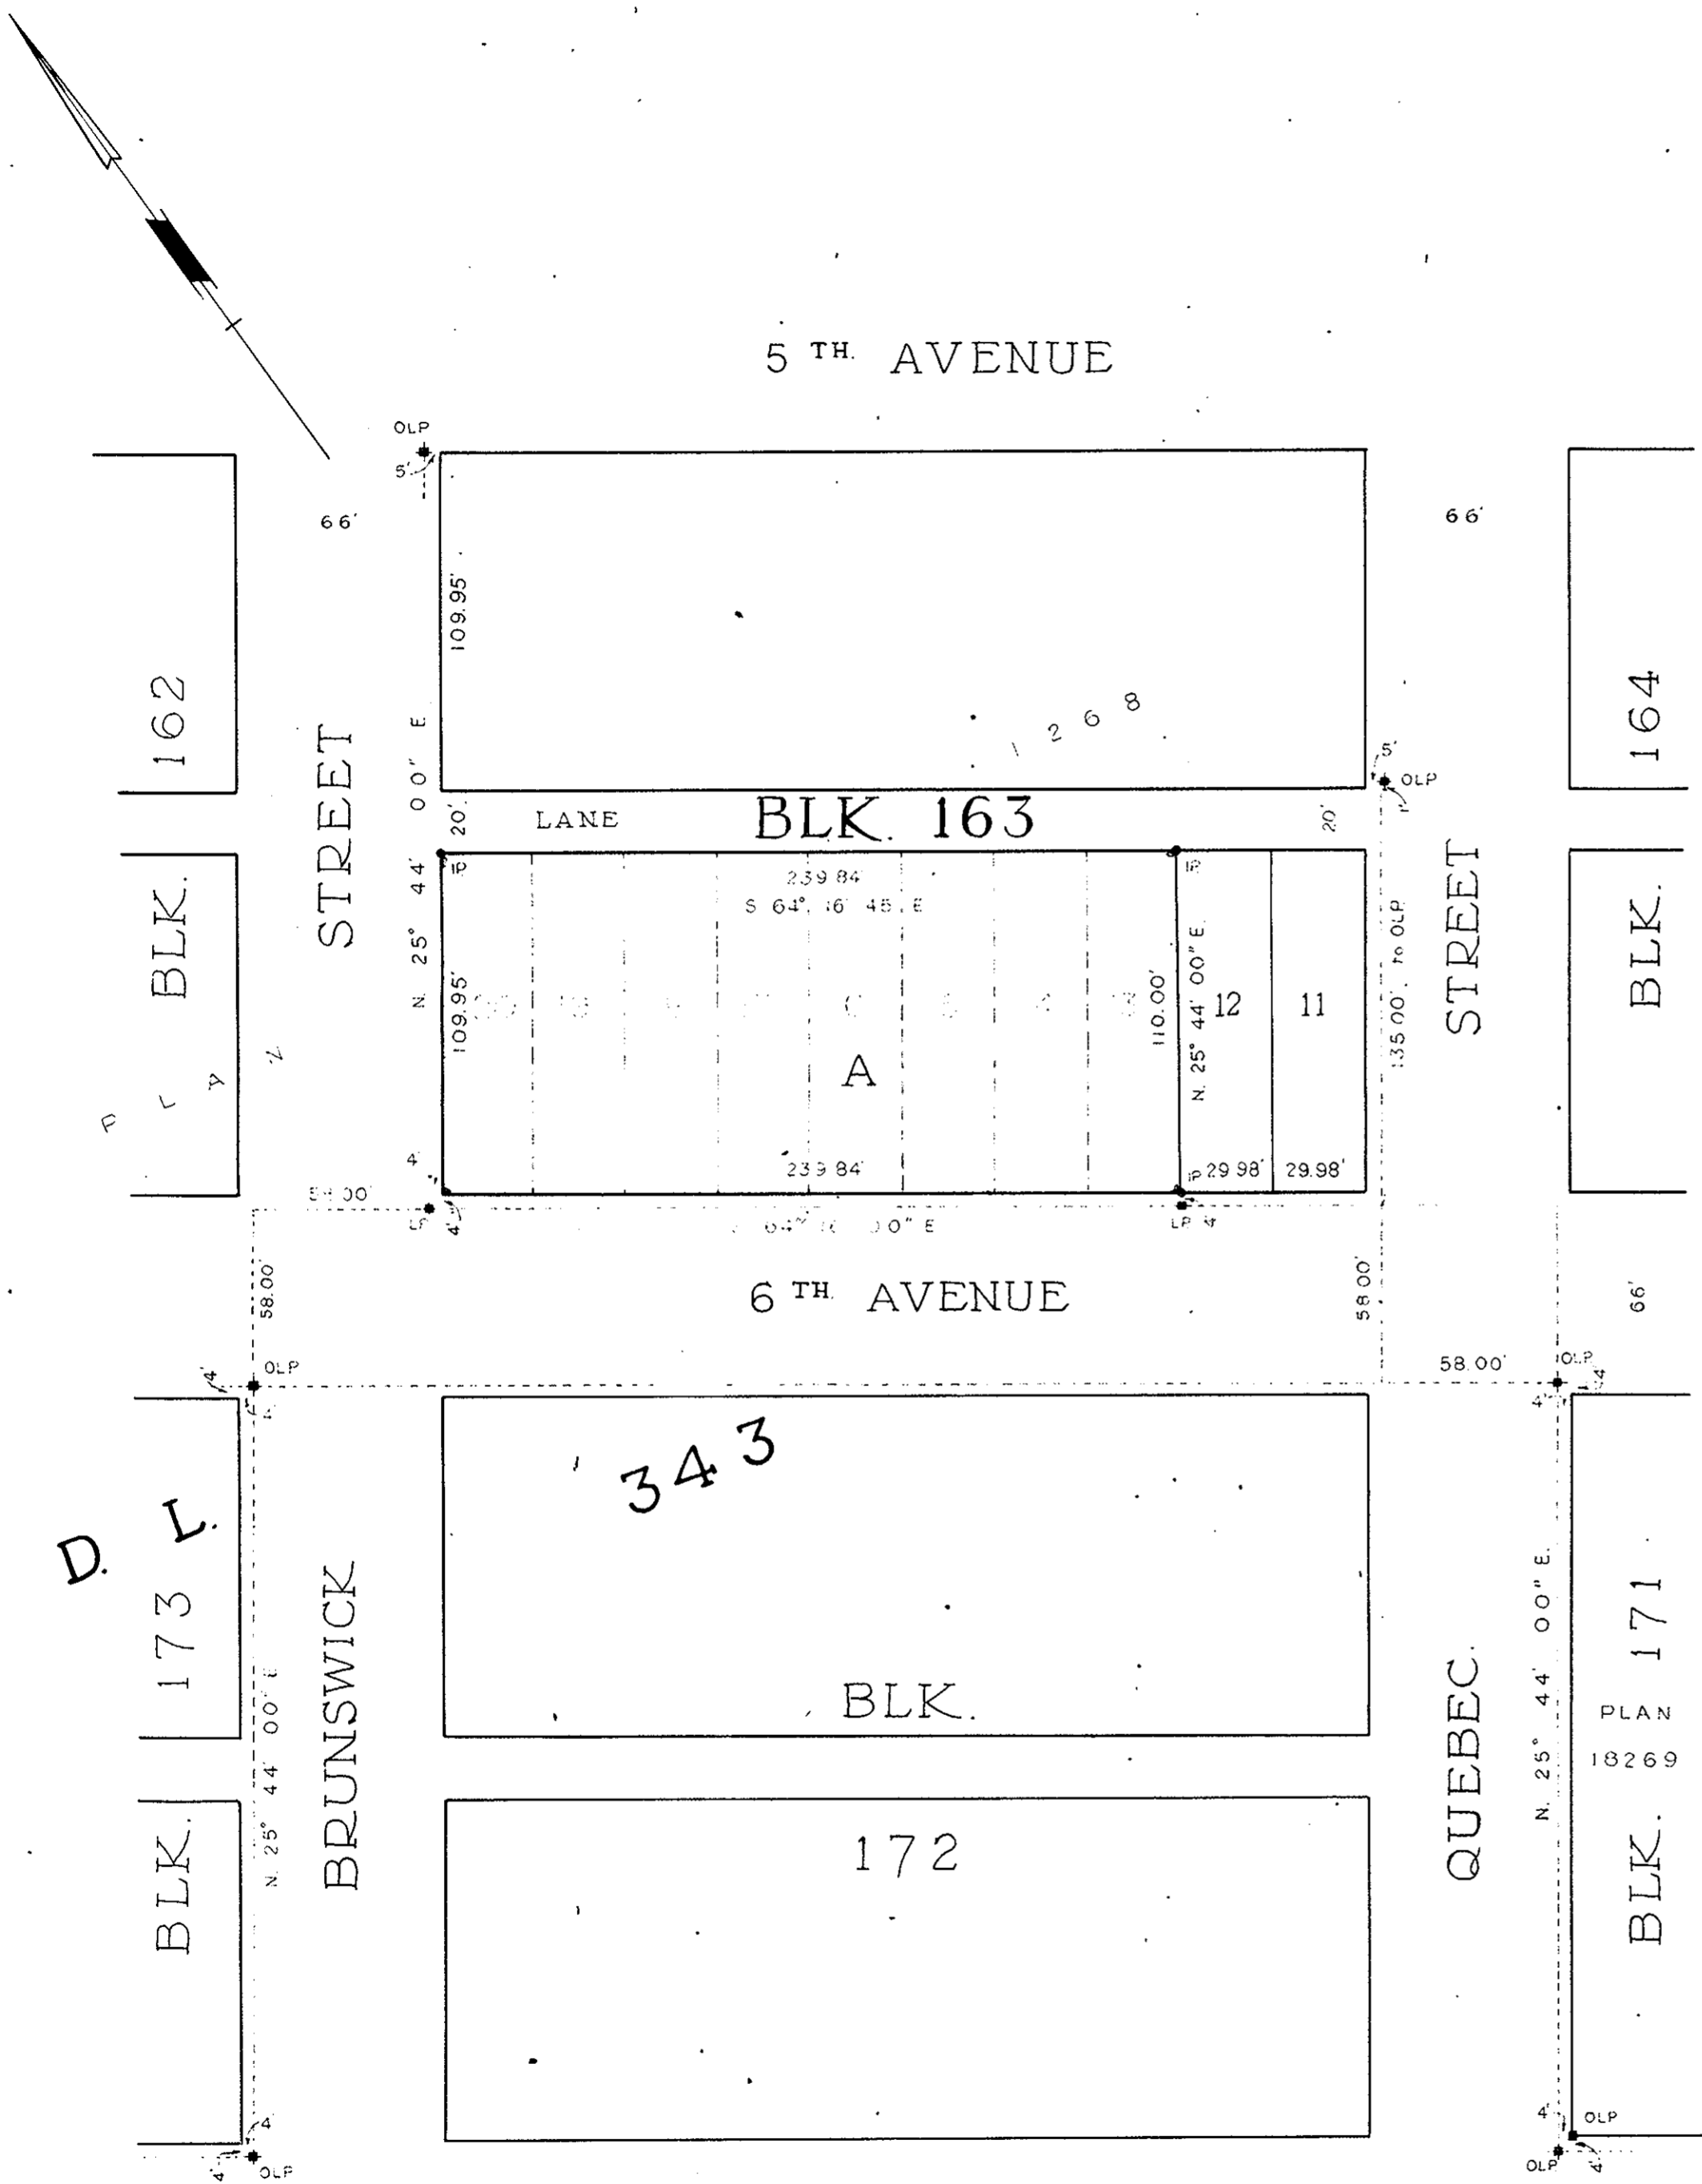

BRITISH COLUMBIA TELEPHONE COMPANY

**PLAN OF SUBDIVISION OF
LOTS 13, 14, 15, 16, 17, 18, 19 AND 20,
BLOCK 163, D L 343,
PLAN 1268,
CARIBOO DISTRICT**

SCALE: 1 INCH = 50 FEET

Approved under the Land Registry Act
this 23rd day of JUNE 1971

C. E. Ols +
Approving Officer
City of Prince George

This plan lies within the Fraser-Fort George
Regional District

BRITISH COLUMBIA TELEPHONE COMPANY

H. A. ...
Vice-President

J. Campbell
Assistant Secretary

Legend:-

Bearings are astronomic and are derived
from the meridian of Plan 18269

- OLP denotes old lead plug found
- IP denotes standard iron-bar post set
- LP denotes lead plug set

MONTREAL TRUST COMPANY

[Signature]
[Signature]

I, Morgan A.R. Stewart, of the City of Vancouver,
a British Columbia Land Surveyor, make oath and
say that I was present at, and did personally
superintend the survey represented by this plan,
and that the survey and plan are correct. The said
survey was completed on the 5th day of April
1971.

Morgan A. R. Stewart
Sworn before me this 5th day of April 1971
A. Buttress

A Commissioner for taking Affidavits within
British Columbia

MORGAN A R STEWART AND COMPANY
SURVEYORS AND ENGINEERS
1555 ROBSON STREET, VANCOUVER 5, B.C.