

PLAN OF SUBDIVISION OF PART OF
BLOCK B, PLAN 3283
DISTRICT LOT 753
CARIBOO DISTRICT, BRITISH COLUMBIA

SCALE: 1" = 100'


NOTE: Bearings are astronomic, derived from the South boundary of Cowart Road as shown on Plan 10565.

LEGEND: •OIP denotes an old iron pin found
•IP denotes an iron pin set.

PLAN No. **19431**

Deposited in the Land Registry Office at Prince George, B.C. this 13th day of July, 1971.

[Signature]
DEPUTY Registrar

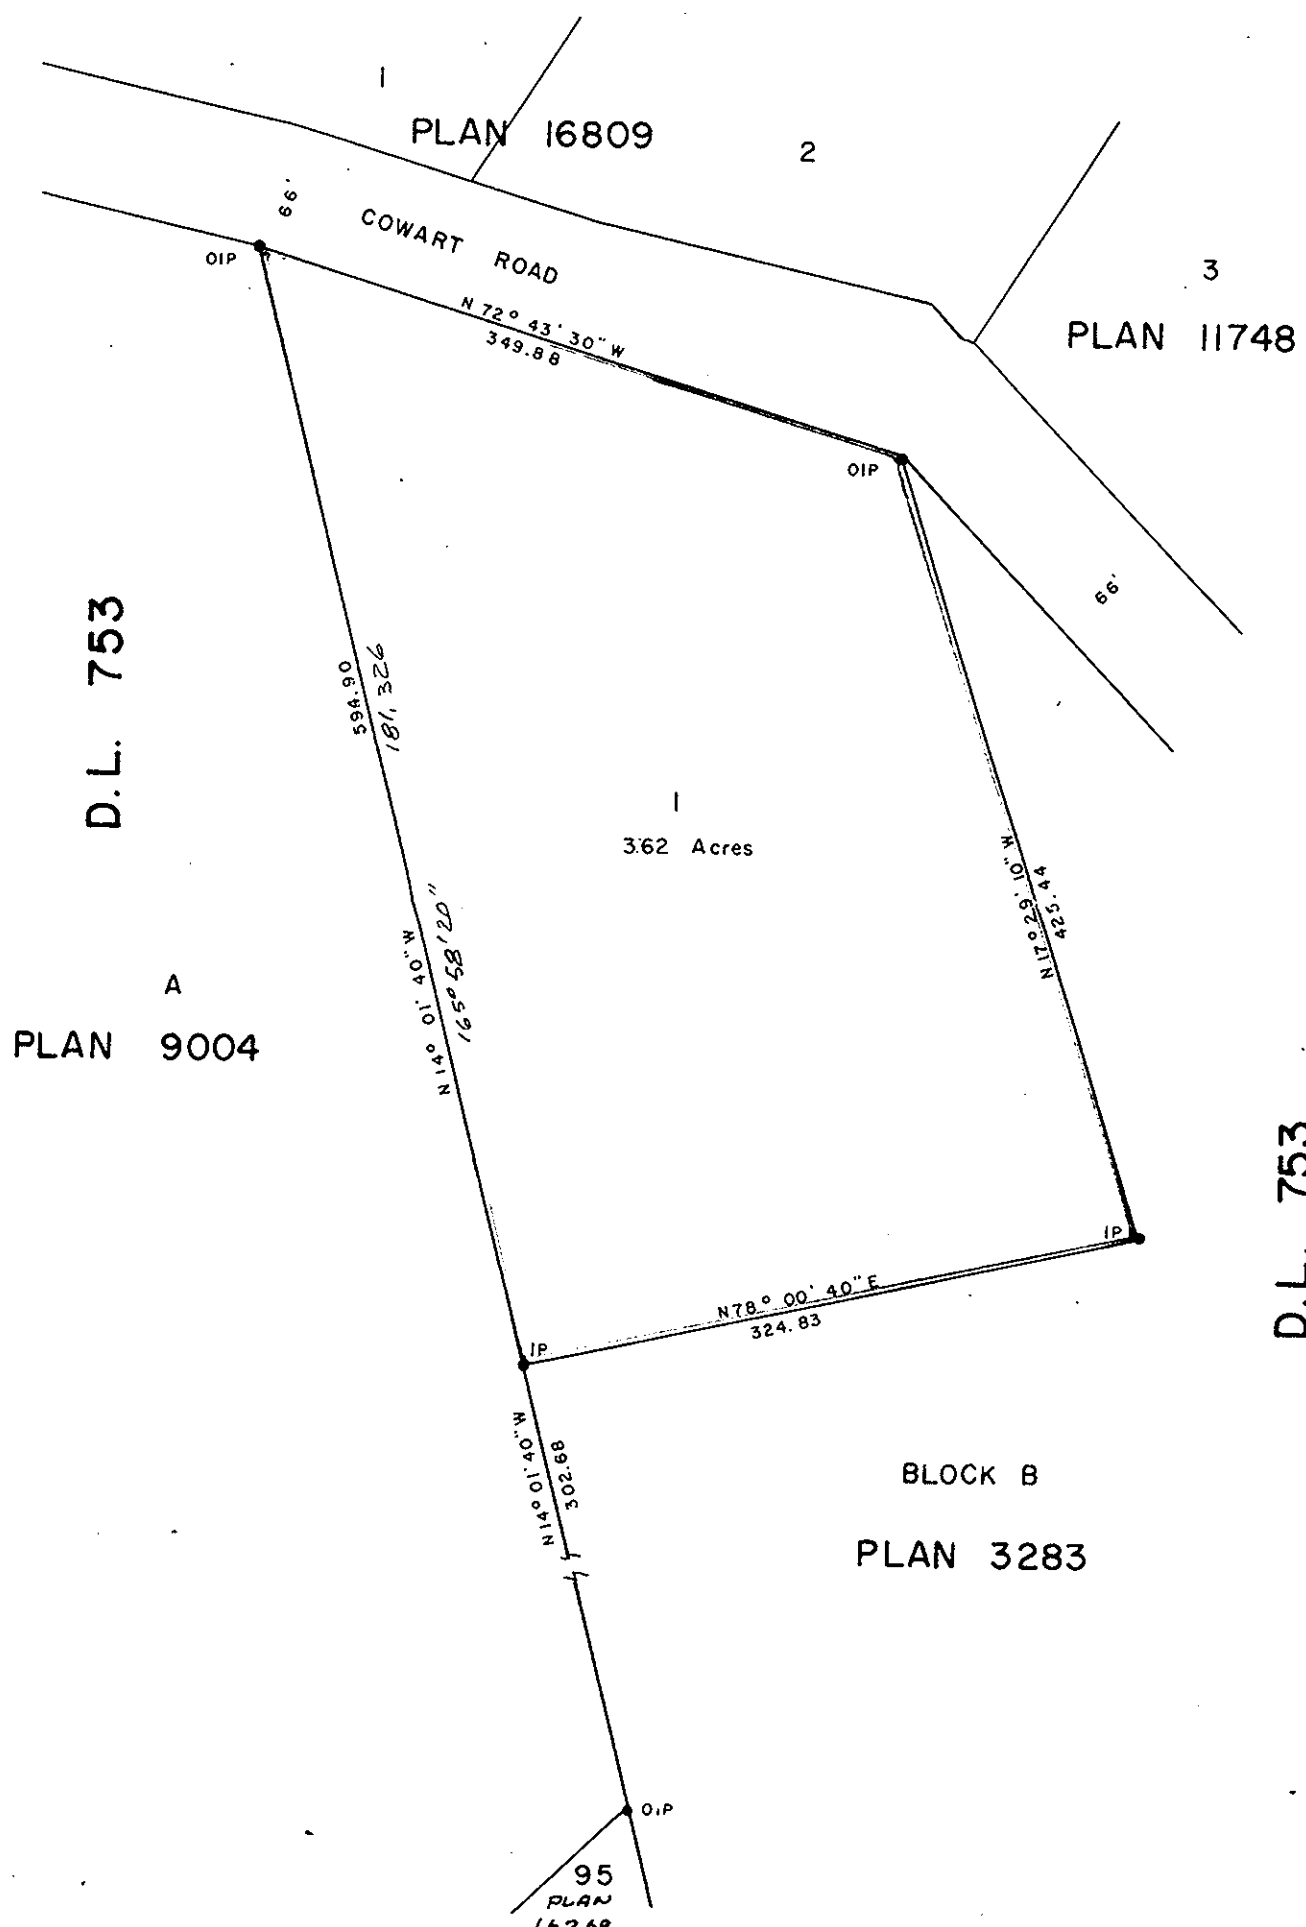

D.L. 753

PLAN 9004

D.L. 753

BLOCK B
PLAN 3283

I, DONALD A. DUFFY of the City of Prince George, a British Columbia Land Surveyor, make oath and say that I was present at and did personally superintend the survey represented by this plan and that the survey and plan are correct. The said survey was completed on the 30th day of JUNE, 1971.

[Signature]
B.C.L.S.

Sworn before me this 9th day of JULY, 1971

[Signature]
A Commissioner for taking Affidavits for British Columbia.

Owner _____

Witness _____

Owner _____

Witness _____

Approved under the Land Registry Act this 13th day of JULY, 1971.

[Signature]
Approving Officer, Dept. of Highways.

This plan lies within the Fraser-Fort George Regional District.