

PLAN OF SUBDIVISION OF PART OF
 LOT B, OF PLAN 18062, IN D.L. 8178,
 AND THE PART OF REMAINDER OF D.L. 8178
 CARIBOO DISTRICT

PLAN NO.: 19441
 DEPOSITED IN THE LAND REGISTRY OFFICE AT
 PRINCE GEORGE THIS ... DAY OF ... 1971

SCALE : 1" = 100'


EXCEPTIONS IN D.L. 8178.
 PLAN 16808
 PLAN 17368
 PLAN 18143
 PLAN 18588
 PLAN 18062

REGISTRAR

D.L. 8174

D.L. 8175

Plan 16074

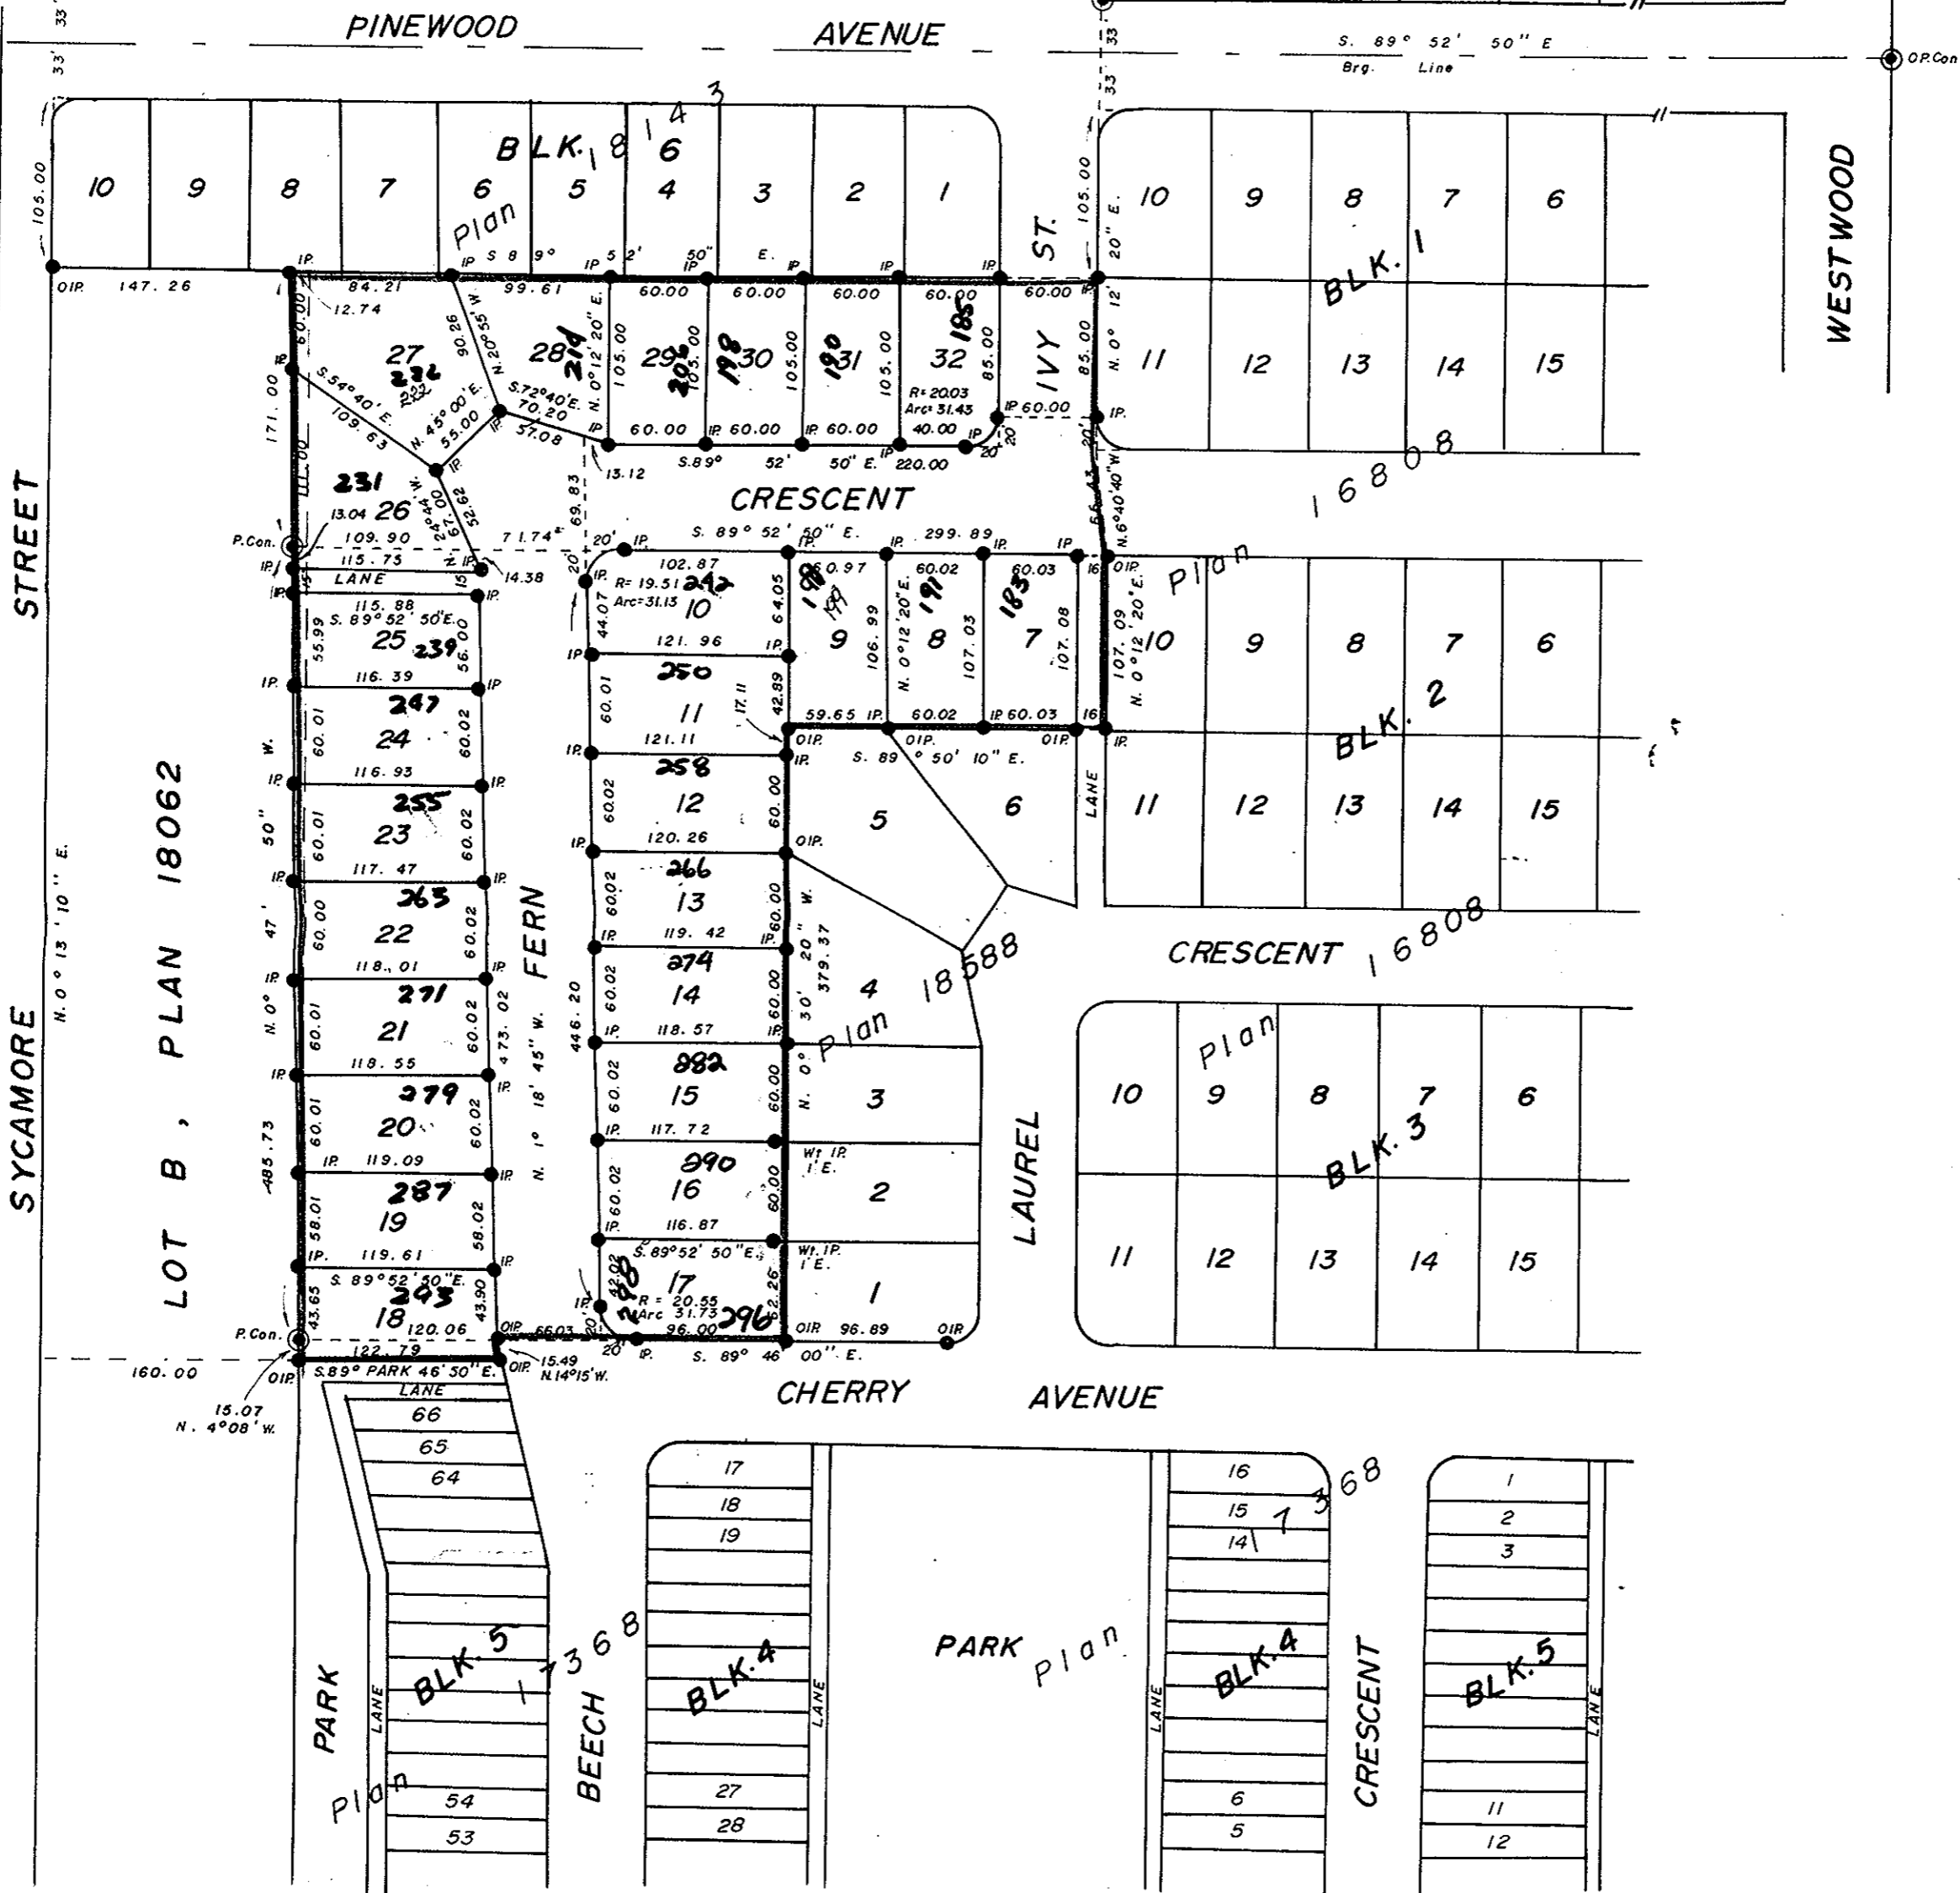

D.L. 8177

I.V. BARTELL OF THE CITY OF PRINCE GEORGE
 BRITISH COLUMBIA LAND SURVEYOR MAKE OATH AND SAY
 THAT I WAS PRESENT AT AND DID PERSONALLY SUPERINTEND
 THE SURVEY REPRESENTED BY THIS PLAN, AND THAT THE
 SURVEY AND PLAN ARE CORRECT THE SAID SURVEY WAS
 COMPLETED ON THE 5 DAY OF July 1971

BEARINGS ARE ASTRONOMIC AND ARE DERIVED FROM
 C PINEWOOD AVENUE SHOWN AS S.89°52'50"E.
 ON PLAN 16808.

APPROVED UNDER THE LAND REGISTRY ACT
 THIS 13th DAY OF JULY 1971


Victor Bartell
 B.C.L.S.

- P Con. STANDARD CONCRETE POST
- PP. STANDARD PIPE POST
- C.I.P. STANDARD CAPPED IRON POST
- I.P. STANDARD IRON POST
- BT. BEARING TREE
- O. DENOTING 'OLD'
- WI. DENOTING 'WITNESS'

C. E. Obit
 APPROVING OFFICER
 CITY OF PRINCE GEORGE

CENTRAL CONTRACTORS LTD.

OWNER *George Smith*
 WITNESS

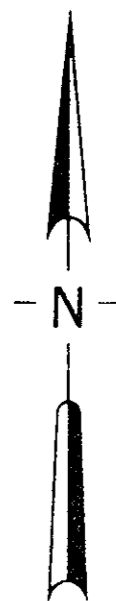

SWORN BEFORE ME AT Prince George
 THIS 5 DAY OF July 1971.

D. M. Davis
 A COMMISSIONER FOR TAKING AFFIDAVITS
 FOR BRITISH COLUMBIA

McWILLIAM - WHYTE - GOBLE & ASSOCIATES
 B.C. LAND SURVEYORS
 KAMLOOPS - SMITHERS - PRINCE GEORGE

REF. NO.: 71111