

RECEIVED

SEP 9 1971

PLAN OF SUBDIVISION OF  
LOTS C AND D, PLAN 7787  
DISTRICT LOT 913  
CARIBOO DISTRICT, BRITISH COLUMBIA

SCALE: 1" = 100'


NOTE: Bearings are astronomic, derived from  
the Southeast boundary of Van Bien  
Avenue, Plan 7787.

LEGEND:   
• OP denotes an old wooden post found.  
• OIP denotes an old iron pin found.  
• IP denotes an iron pin set.

19467

Registered in the Land Registry  
Office at Prince George, B.C. this  
29th day of July, 1971.

*[Signature]*  
Registrar

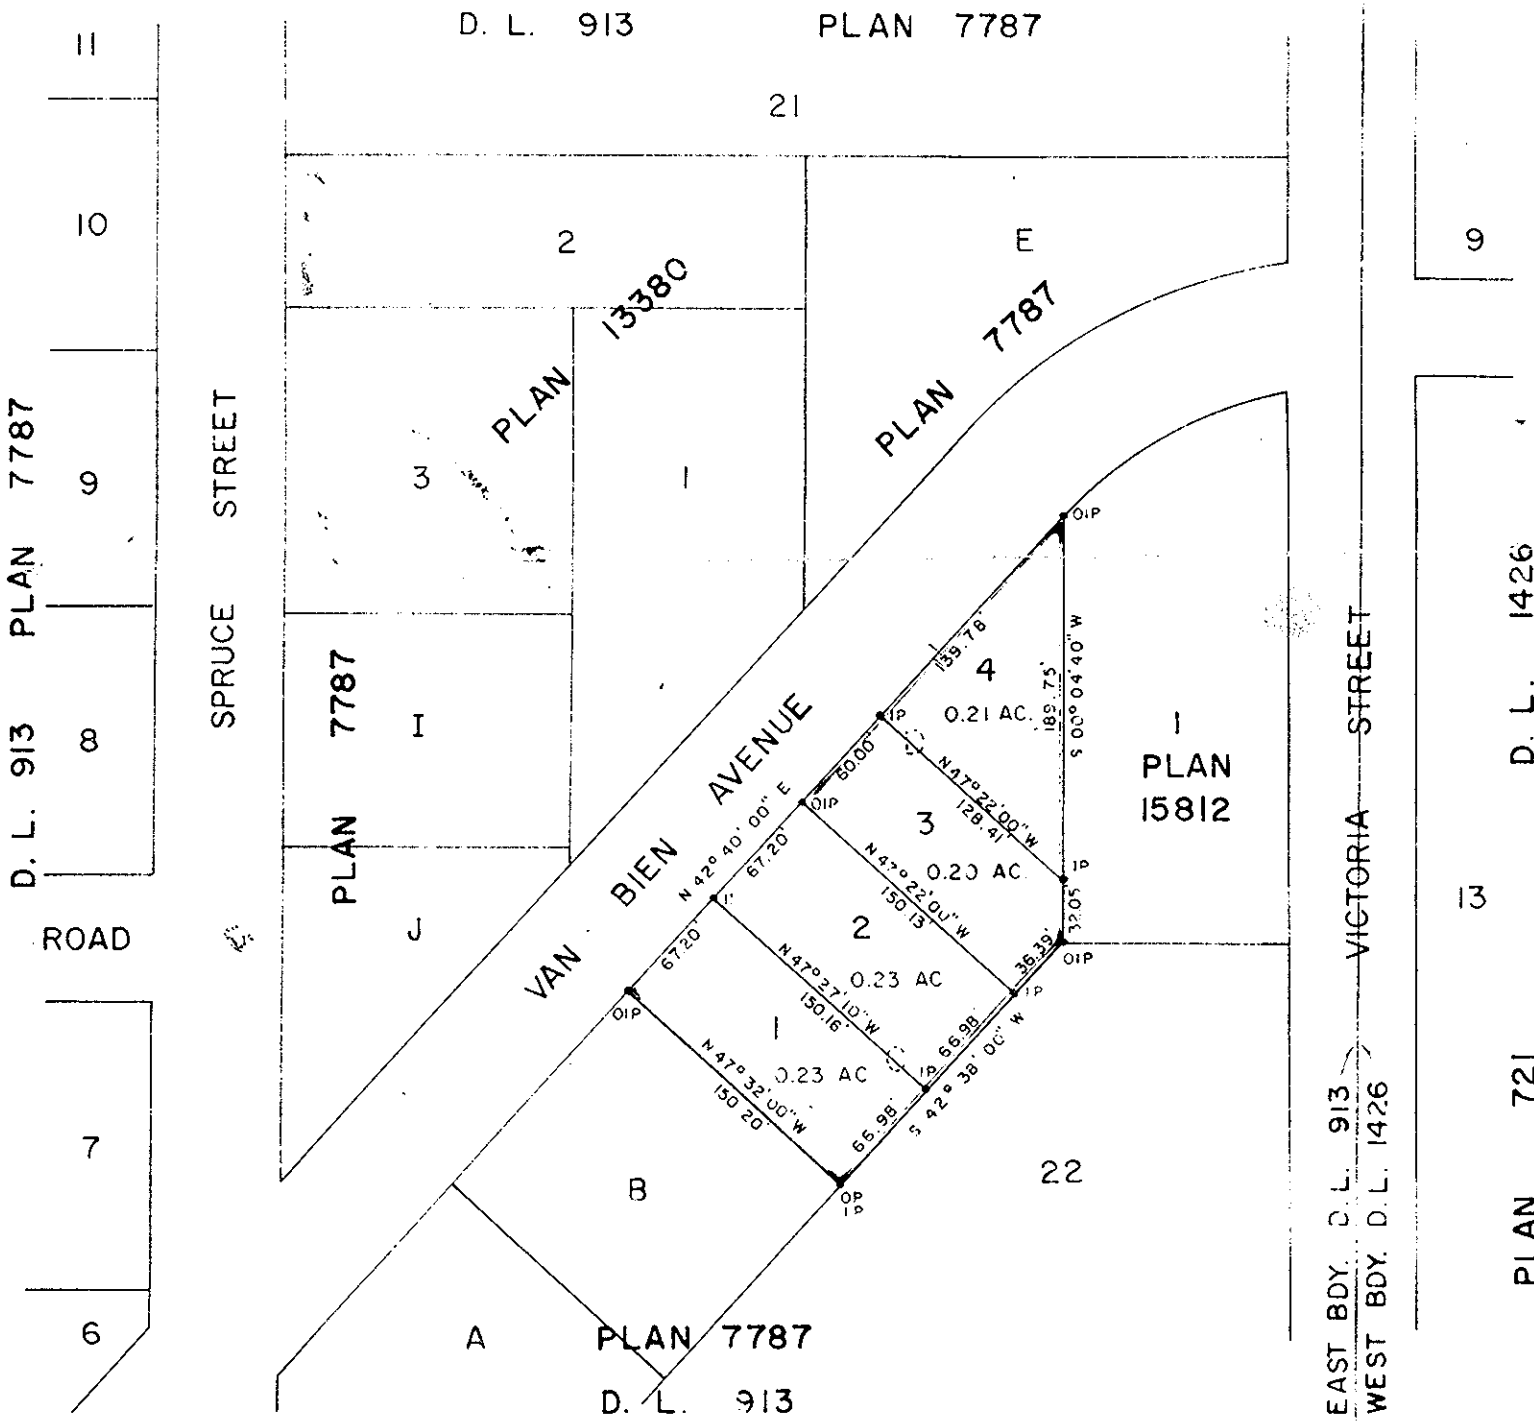

I, DONALD A. DUFFY of the City of Prince George  
a British Columbia Land Surveyor, do hereby certify  
that I was present at and did personally supervise  
the survey represented by this plan and that the survey  
and plan are correct. The said survey was completed  
on the 14th day of June, 1971.

*[Signature]*

Sworn before me this 28th  
day of June, 1971.

*[Signature]*  
A Commissioner for taking Affidavits  
for British Columbia

OWNER \_\_\_\_\_

WITNESS *[Signature]*

Approved under the Land Registry Act  
this 29th day of July, 1971.

Approving Officer City of Prince  
George

This plan is within the Fraser-Fort George  
Regional District