

PLAN OF SUBDIVISION OF PART OF
 LOT 1, PLAN 18675
DISTRICT LOT 4047
 CARIBOO DISTRICT, BRITISH COLUMBIA

SCALE: 1" = 100'


NOTE: Bearings are astronomic, derived from the East boundary of Lot 1, Plan 18675.

LEGEND: •OIP denotes an old iron pin found.
 •IP denotes an iron pin set.

PLAN N^o **19499**

Deposited in the Land Registry Office at Prince George, B.C. this 12TH day of AUGUST, 1971

[Signature]
 Registrar

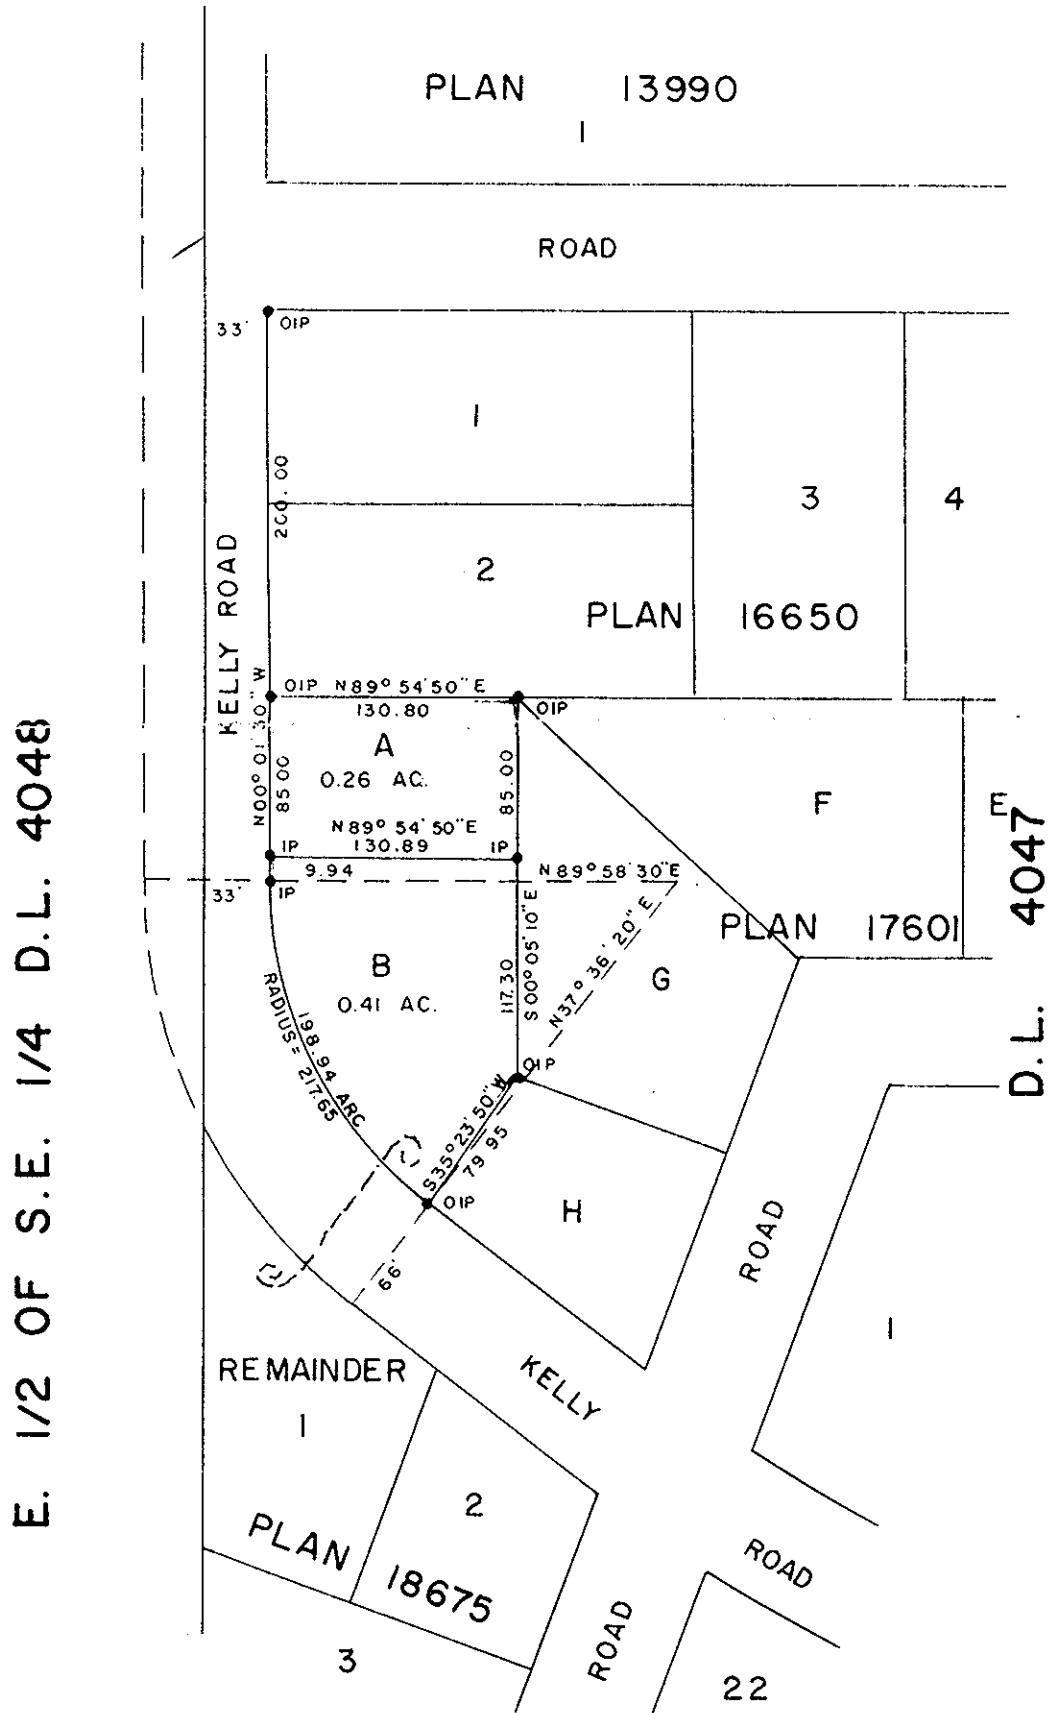

E. 1/2 OF S.E. 1/4 D.L. 4048

D.L. 4047

Mortgagee
 CAINE HOLDINGS LTD.

[Signature]

I, DONALD A. DUFFY of the City of Prince George, a British Columbia Land Surveyor, make oath and say that I was present at and did personally superintend the survey represented by this plan and that the survey and plan are correct. The said survey was completed on the 28 day of MAY, 1971.

[Signature]
 B.C.L.S.

Sworn before me this 28 day of July, 1971.

[Signature]
 A Commissioner for taking Affidavits for British Columbia

NORCAN DEVELOPMENTS LTD.

[Signature]

Approved under the Land Registry Act this 28 day of JULY, 1971.

[Signature]
 Approving Officer, Dept. of Highways.

This plan lies within the Fraser-Fort George Regional District.