

PLAN OF SUBDIVISION OF PART OF  
 LOT 2, PLAN 11766  
**DISTRICT LOT 753**  
 CARIBOO DISTRICT, BRITISH COLUMBIA


SCALE: 1" = 100'

NOTE: Bearings are astronomic, derived from the West boundary of Lot 2, Plan 11766.

LEGEND: • OIP denotes an old iron pin found.  
 • IP denotes an iron pin set.

PLAN N<sup>o</sup> **19502**  
 Deposited in the Land Registry  
 Office at Prince George, B.C. this  
13<sup>th</sup> day of AUGUST, 1971.

*[Signature]*  
 Registrar

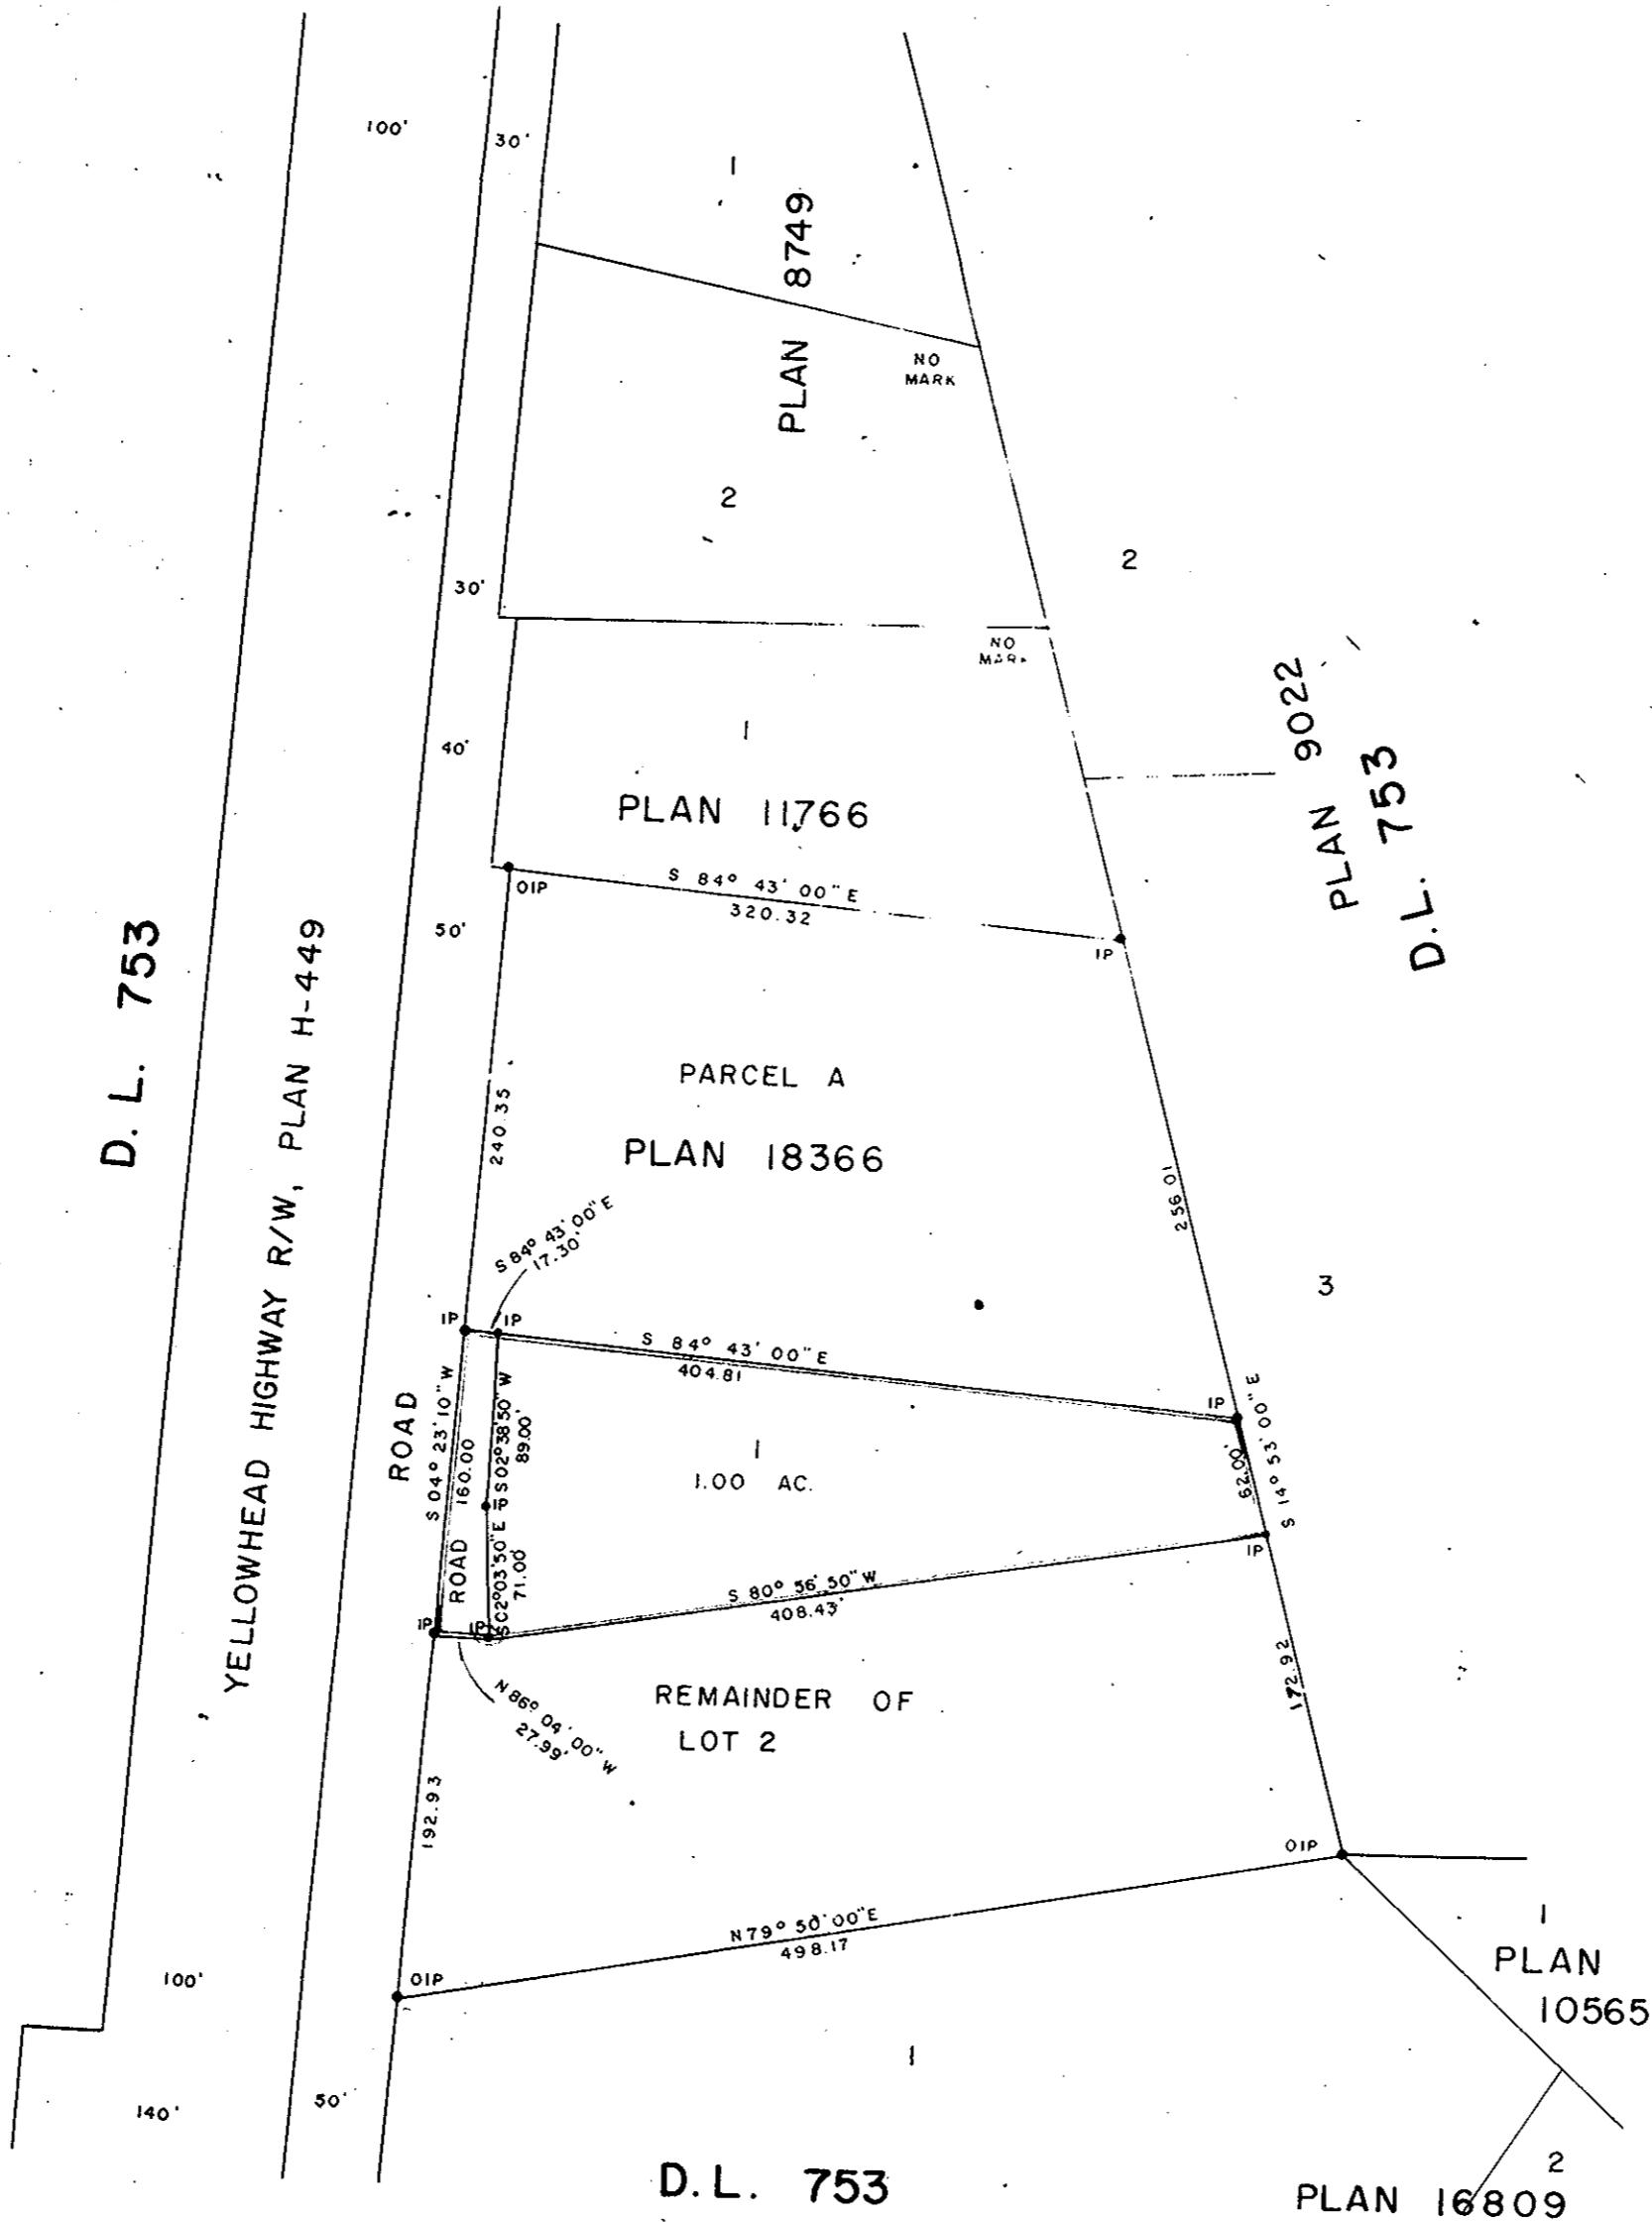

I, DONALD A. DUFFY of the City of Prince George, a British Columbia Land Surveyor, make oath and say that I was present at and did personally superintend the survey represented by this plan and that the survey and plan are correct. The said survey was completed on the 26<sup>th</sup> day of July, 1971.

*[Signature]*  
 B.C.L.S.

Sworn before me this 9<sup>th</sup> day of Aug, 1971.

*[Signature]*  
 A Commissioner for taking Affidavits for British Columbia.

Owner *[Signature]*  
 Witness *[Signature]*

Approved under the Land Registry Act this 6 day of August, 1971.

*[Signature]*  
 Approving Officer, Dept. of Highways.

This plan lies within the Fraser-Fort George Regional District.