


**PLAN OF SUBDIVISION  
OF LOTS 1 & 174 PLAN 17401,  
AND LOTS 1-4 INCLUSIVE, BLOCK 13,  
LOTS 83-88 INCLUSIVE, BLOCK 12,  
PLAN 649, D.L. 777  
CARIBOO DISTRICT**

Scale: 1" = 100'

**PLAN NO: 19518**

DEPOSITED IN THE LAND REGISTRY OFFICE AT  
PRINCE GEORGE THIS 19th DAY OF AUGUST 1971

*[Signature]*  
REGISTRAR

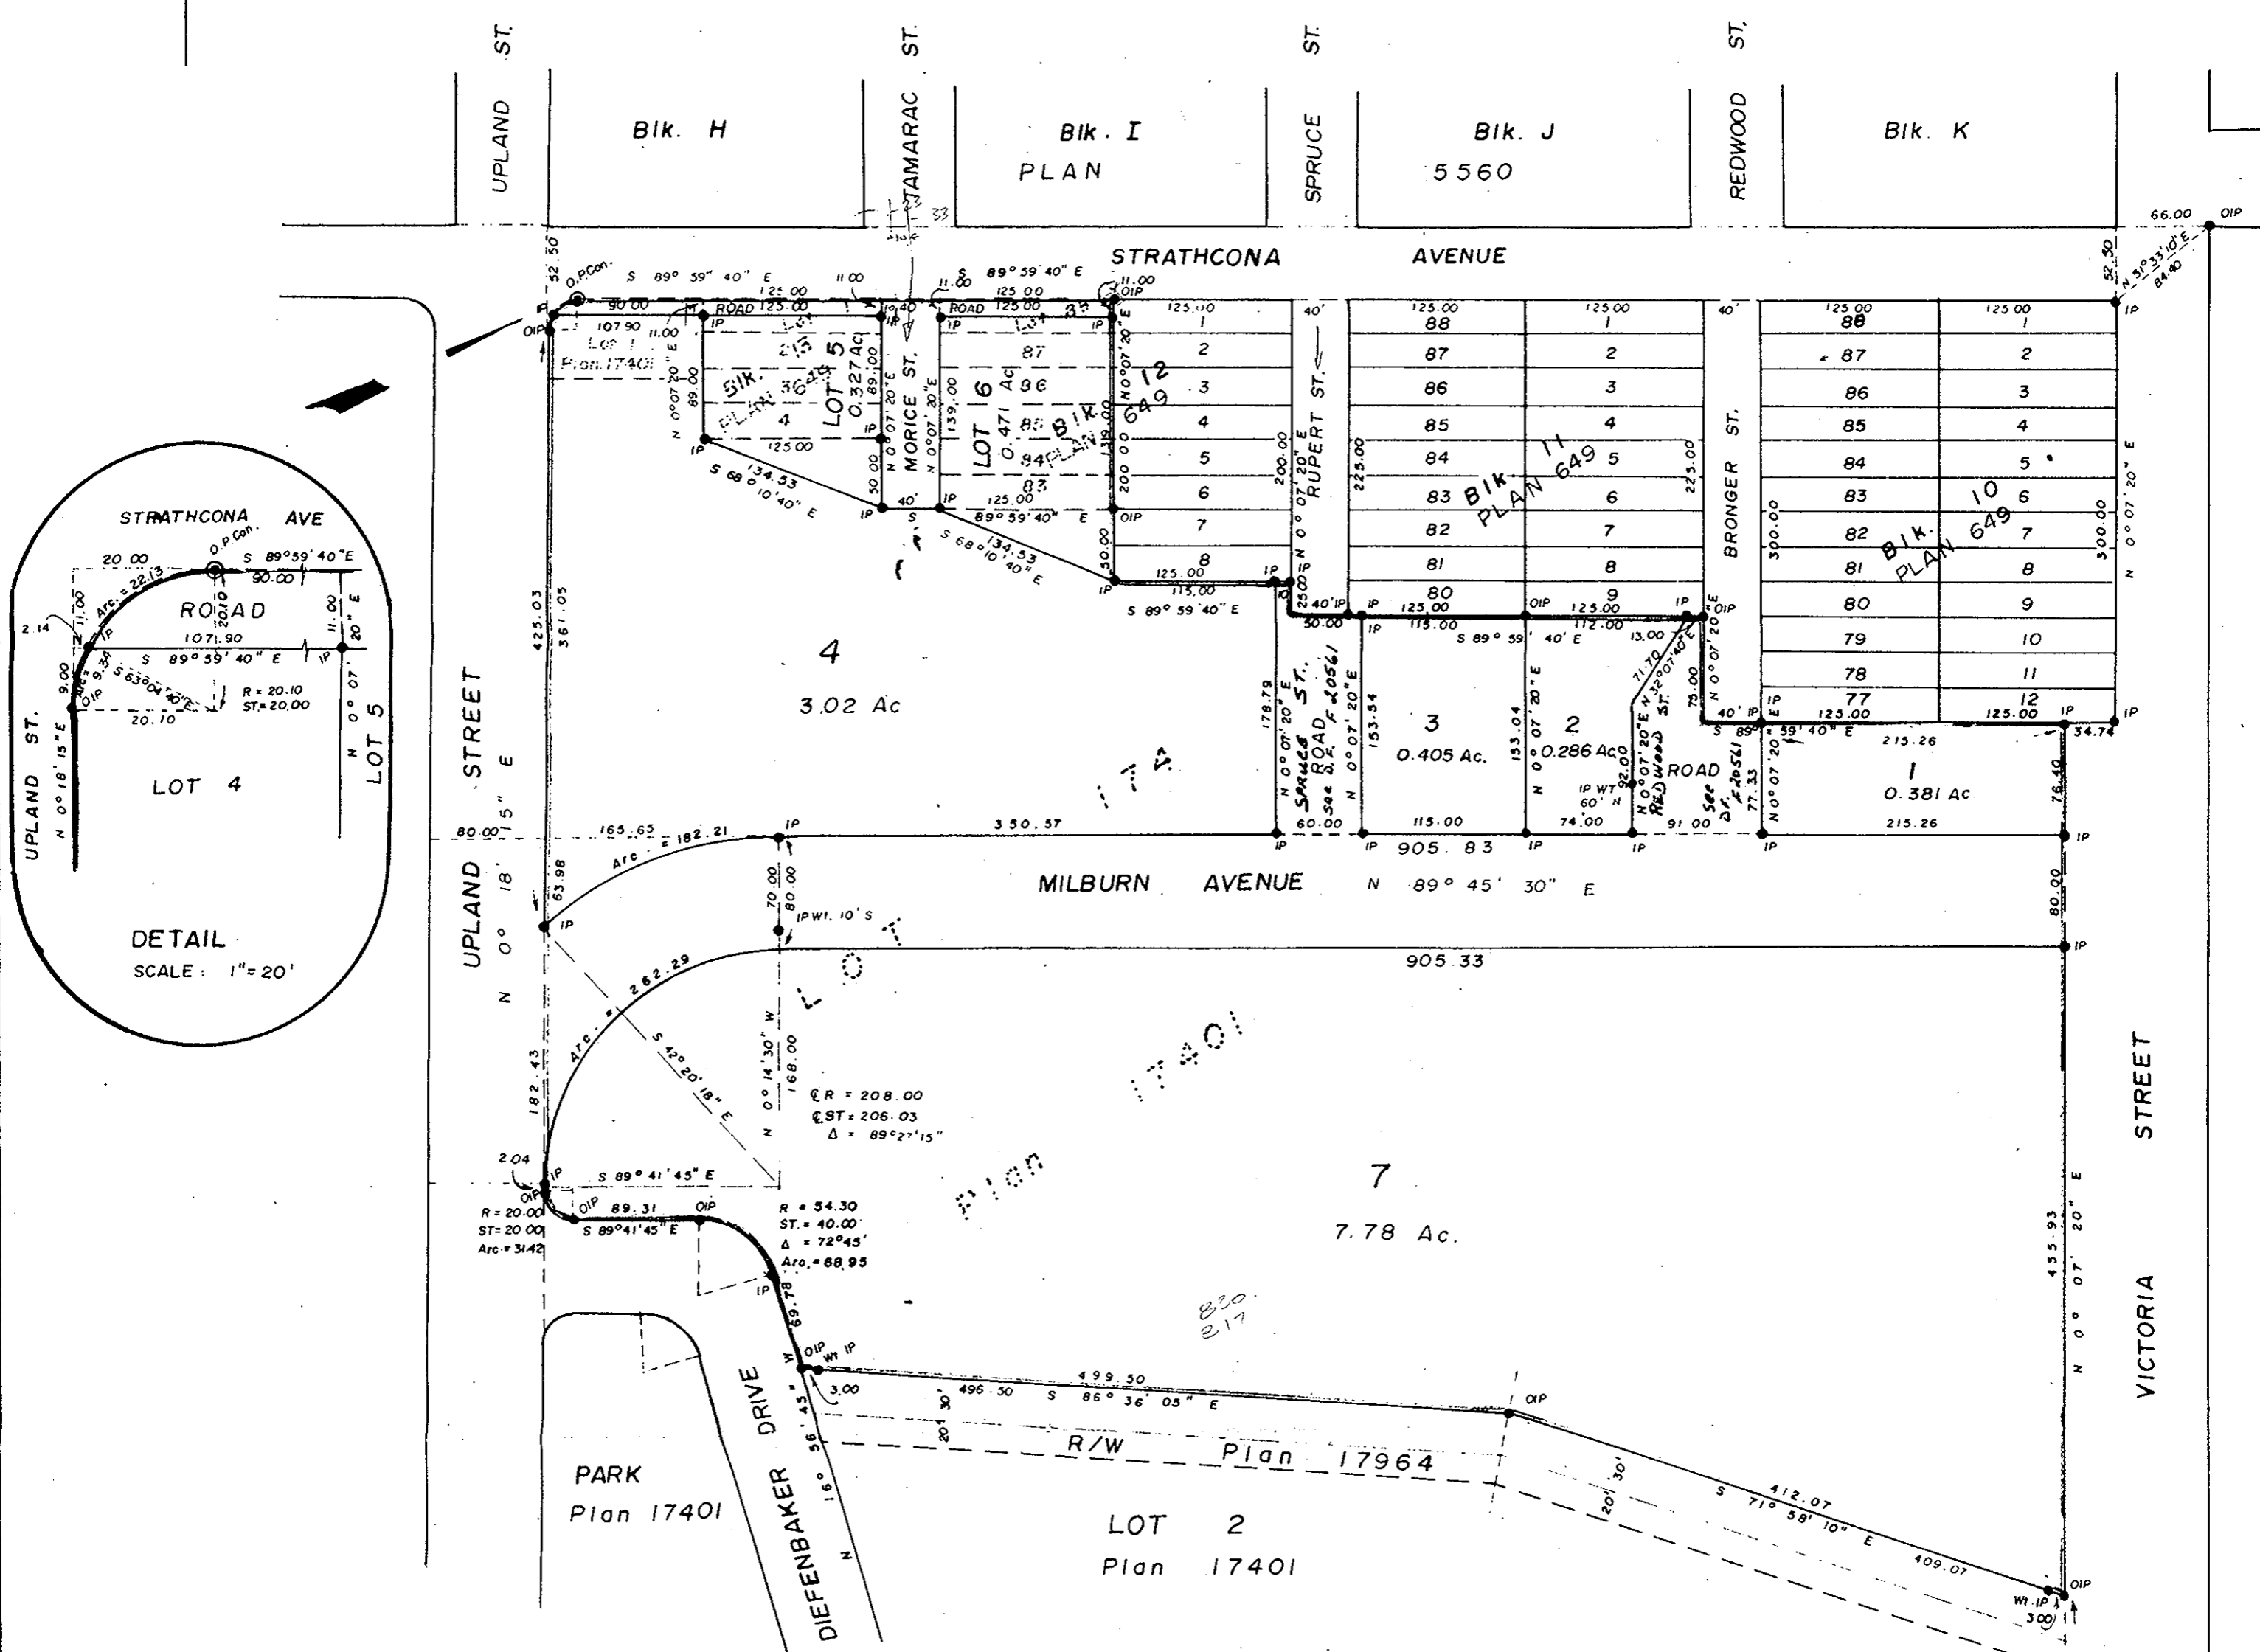

I, V. BARTELL, OF THE CITY OF PRINCE GEORGE  
BRITISH COLUMBIA, AND SURVEYOR MAKE OATH AND SAY  
THAT I WAS PRESENT AT AND DID PERSONALLY SUPERINTEND  
THE SURVEY REPRESENTED BY THIS PLAN, AND THAT THE  
SURVEY AND PLAN ARE CORRECT. THE SAID SURVEY WAS  
COMPLETED ON THE 16 DAY OF August 1971

*[Signature]*  
B.C.S.

SWORN BEFORE ME AT Prince George  
THIS 16 DAY OF August 1971.

*[Signature]*  
A COMMISSIONER FOR TAKING AFFIDAVITS  
IN BRITISH COLUMBIA

BEARING HERE AND FROM M. AND A. PLAN 17401  
PLAN 17401

THIS PLAN LIES WITHIN THE FRASER  
FORT GEORGE REGIONAL DISTRICT.

18th AUG. 1971

*[Signature]*

THE SEAL OF THE CORPORATION OF THE CITY  
OF PRINCE GEORGE WAS AFFIXED HERETO IN  
THE PRESENCE OF:

*[Signature]*  
MAYOR

*[Signature]*  
CITY CLERK

DIEFENBAKER  
DRIVE

M. WILLIAM WHITE & ASSOCIATES  
LAND SURVEYORS  
FAMILIAR SURVEYORS PRINCE GEORGE

REF. NO: 71100 - 13