

PLAN No 19524
 Deposited in the Land Registry
 Office at Prince George, B.C. this
26th day of AUGUST, 1971.

[Signature]
 Registrar

PLAN OF RIGHT-OF-WAY THROUGH
 DISTRICT LOTS 753 AND 754
 CARIBOO DISTRICT, BRITISH COLUMBIA


SCALE : 1" = 200'

NOTE : Bearings are astronomic, derived from the South
 boundary of D.L. 753, as shown on Plan 17297.

LEGEND: •OIP denotes an old iron pin found.
 •IP denotes an iron pin set.

BOOK OF REFERENCE

PARCEL	AREA REQ'D
LOT 2, PLAN 13111, D.L. 753	0.286 Acres
FRAC. S.E. 1/4 & E. 1/2 OF S.W. 1/4 D.L. 753	0.270 Acres
N. 1/2 OF N.W. 1/4 D.L. 754	0.030 Acres

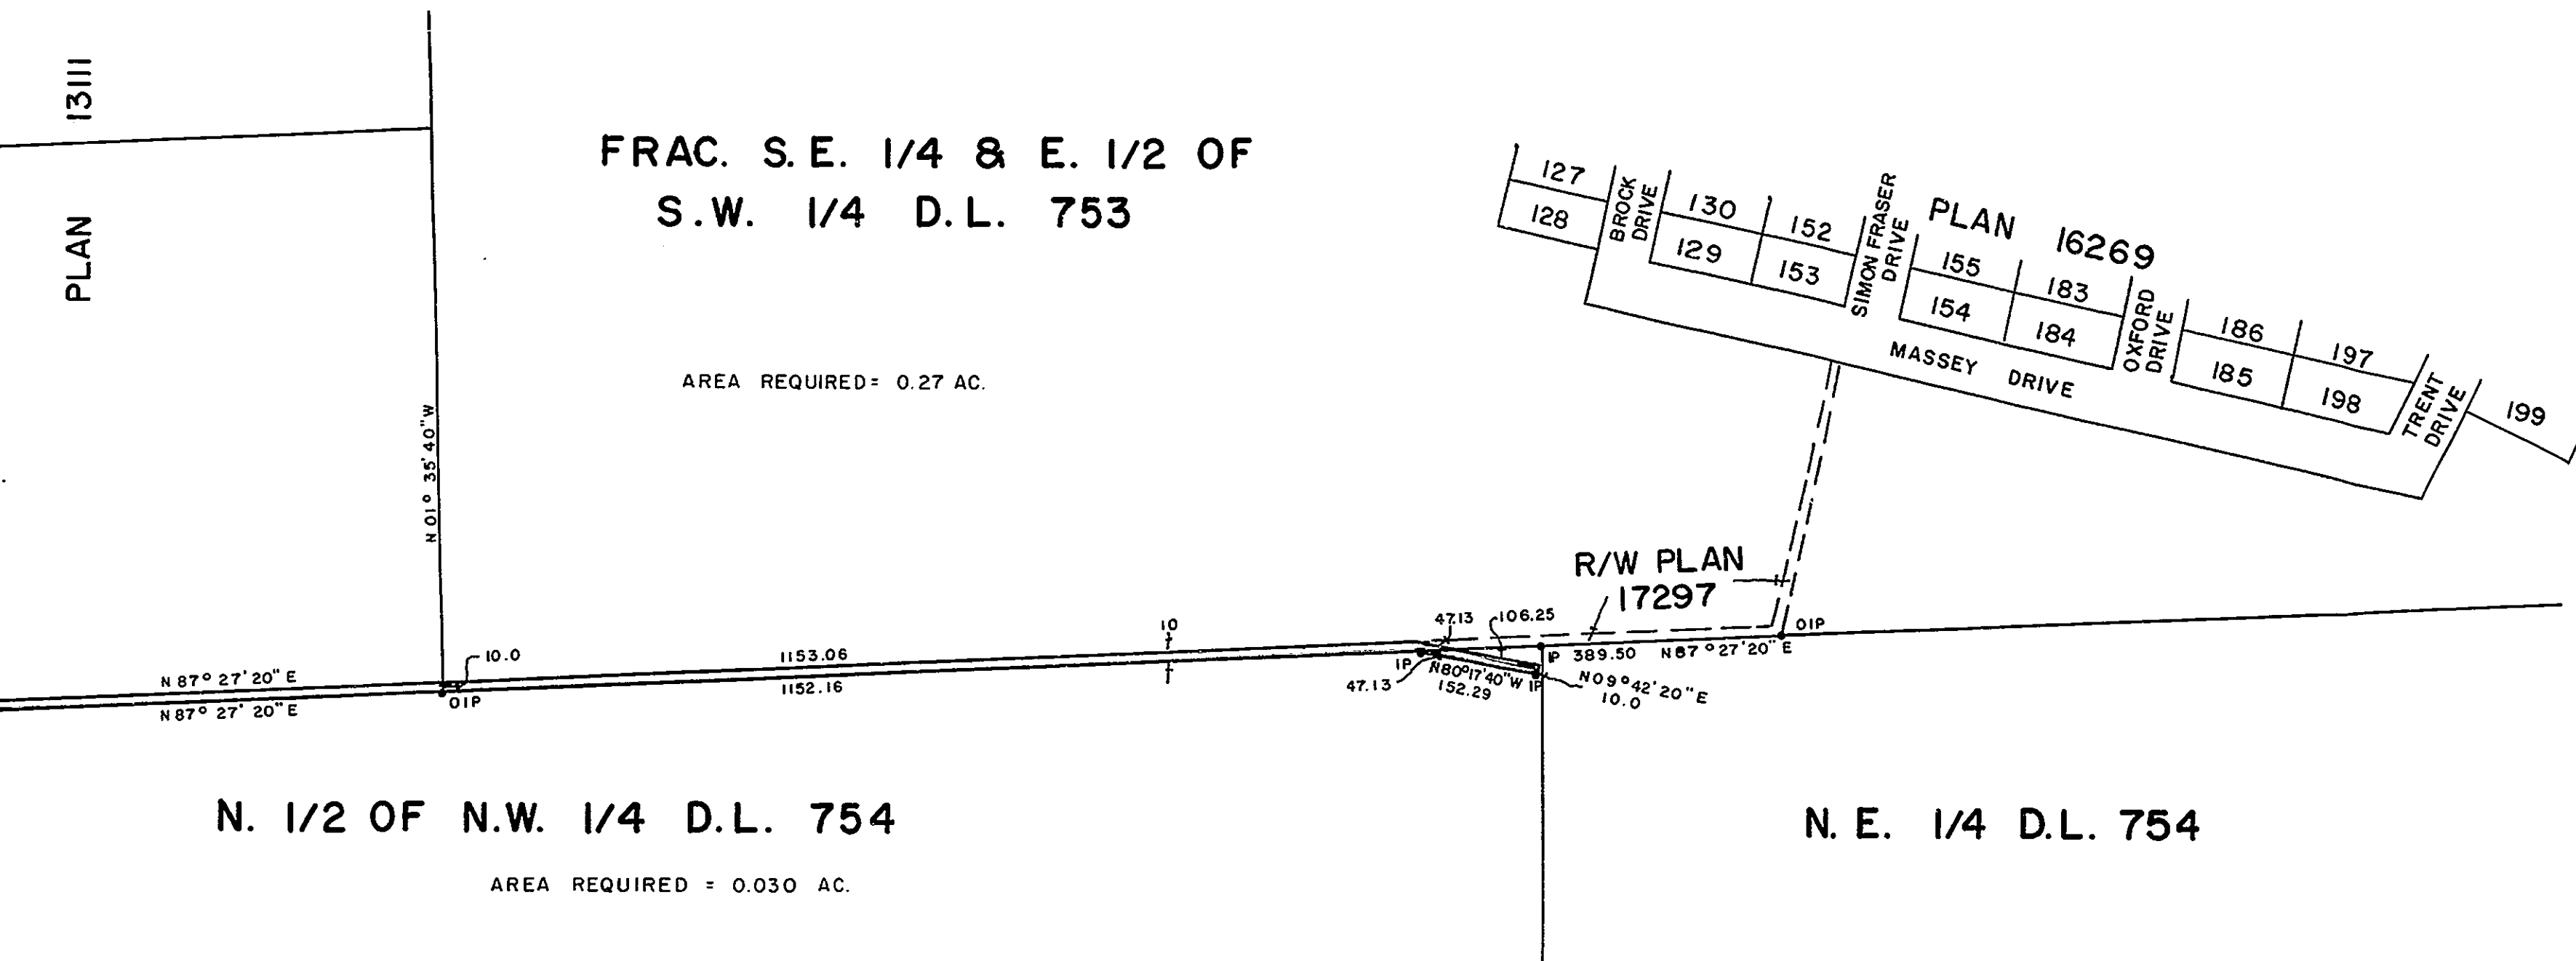

I, DONALD A. DUFFY of the City of Prince George,
 a British Columbia Land Surveyor, make oath and say
 that I was present at and did personally superintend
 the survey represented by this plan and that the survey
 and plan are correct. The said survey was completed
 on the 12th day of July, 1971.

[Signature]
 B.C.L.S.

Sworn before me this 15th
 day of July, 1971.

[Signature]
 A Commissioner for taking Affidavits
 for British Columbia.



PLA
DIS
CA
SCA
NOT
LEG

