

PLAN OF SUBDIVISION OF PART OF
BLOCK B, PLAN 1985
DISTRICT LOT 7634
CARIBOO DISTRICT, BRITISH COLUMBIA


SCALE: 1" = 100'

NOTE: Bearings are astronomic, derived from the North boundary of Lots O TO W, Plan 18047.

LEGEND: •OPP denotes an old pipe post found.
•OIP denotes an old iron pin found.
•IP denotes an iron pin set.

PLAN N^o 19532
Deposited in the Land Registry
Office at Prince George, B.C. this
27th day of SEPT, 1971.

[Signature]
Registrar
149.24
54.21
203.55

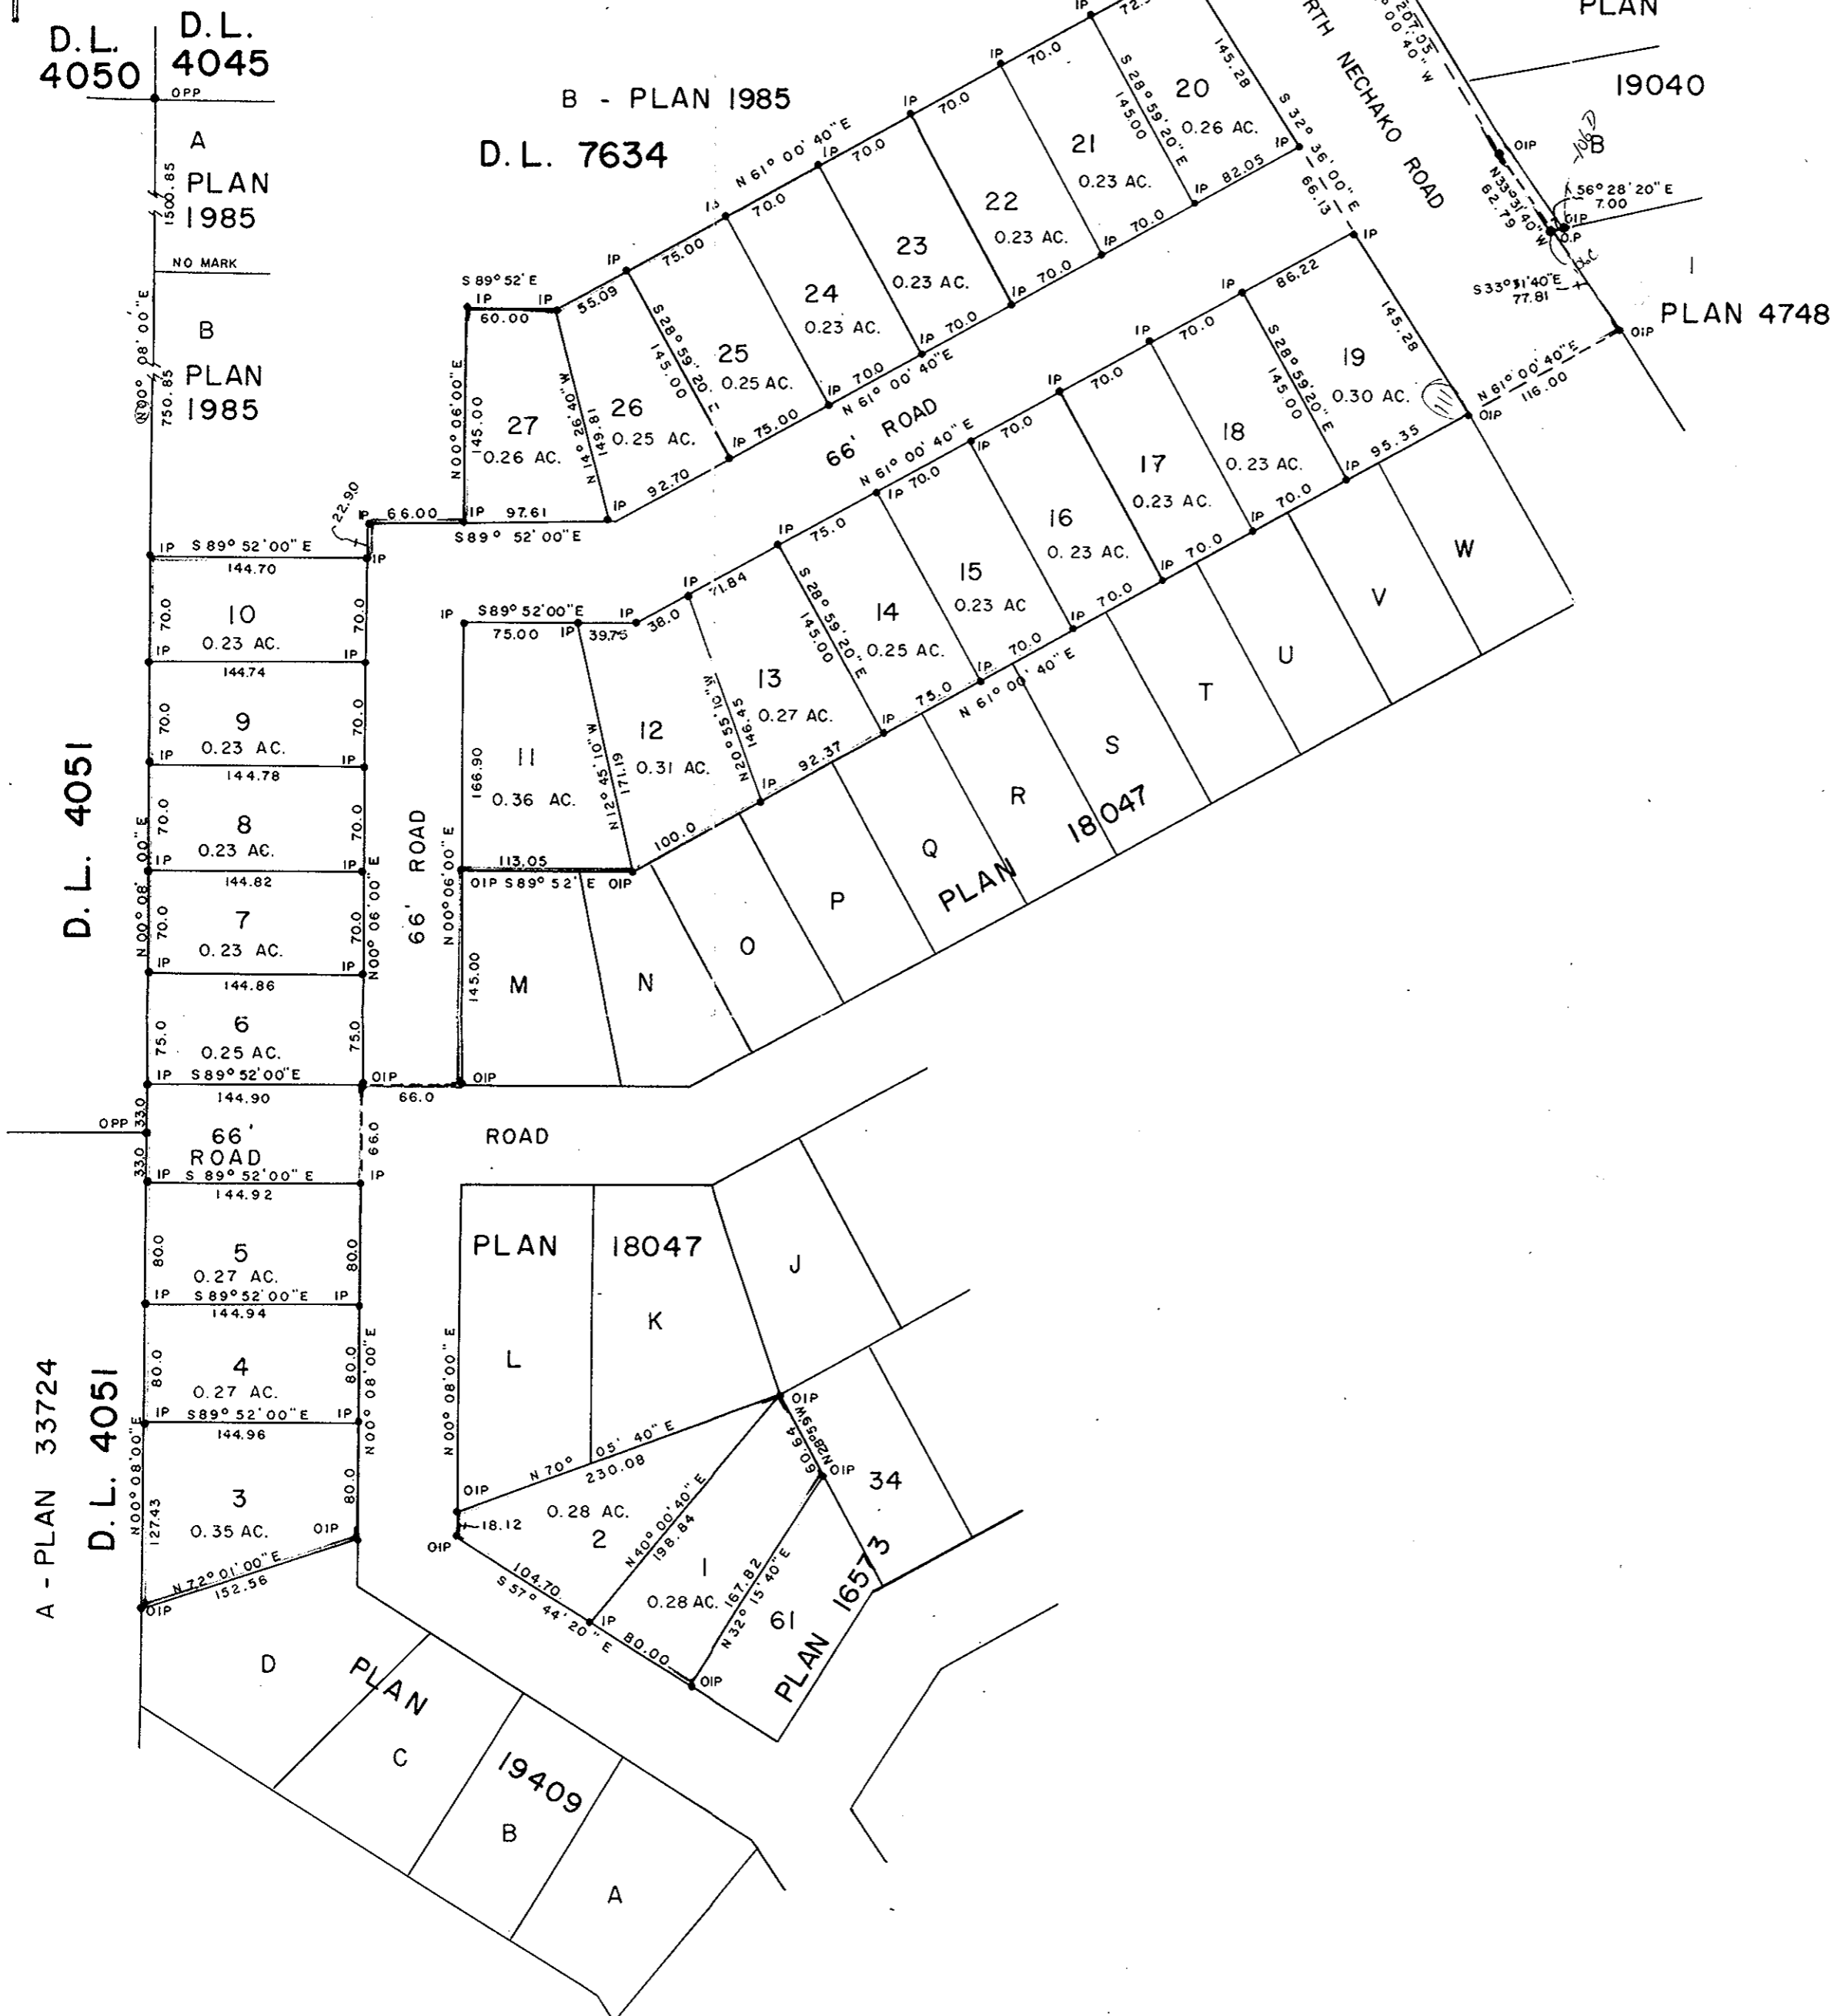

3000.00
154.60
331.40

I, DONALD A. DUFFY of the City of Prince George, a British Columbia Land Surveyor, make oath and say that I was present at and did personally superintend the survey represented by this plan and that the survey and plan are correct. The said survey was completed on the 27th day of JUNE, 1971.

[Signature]
B.C.L.S.

NECHAKO VIEW DEVELOPMENT LTD.

[Signature]
President

Approved under the Land Registry Act
this 1 day of SEPTEMBER, 1971.

[Signature]
Approving Officer, Dept. of Highways.

Sworn before me this 1 day of SEPT, 1971

[Signature]
A Commissioner for taking Affidavits
for British Columbia.

This plan lies within the Fraser-Fort George
Regional District.