

PLAN OF SUBDIVISION OF PART OF  
LOT 9, PLAN 17497  
DISTRICT LOT 4047  
CARIBOO DISTRICT, BRITISH COLUMBIA

SCALE: 1" = 100'


NOTE: Bearings are astronomic, derived from the East  
boundary of Lot 9, Plan 17487.

LEGEND: • OIP denotes an old iron pin found.  
• IP denotes an iron pin set.

PLAN N<sup>o</sup> 19548

Deposited in the Land Registry  
Office at Prince George B.C. this  
9<sup>th</sup> day of SEPT., 1971.

*[Signature]*  
DEPUTY Registrar

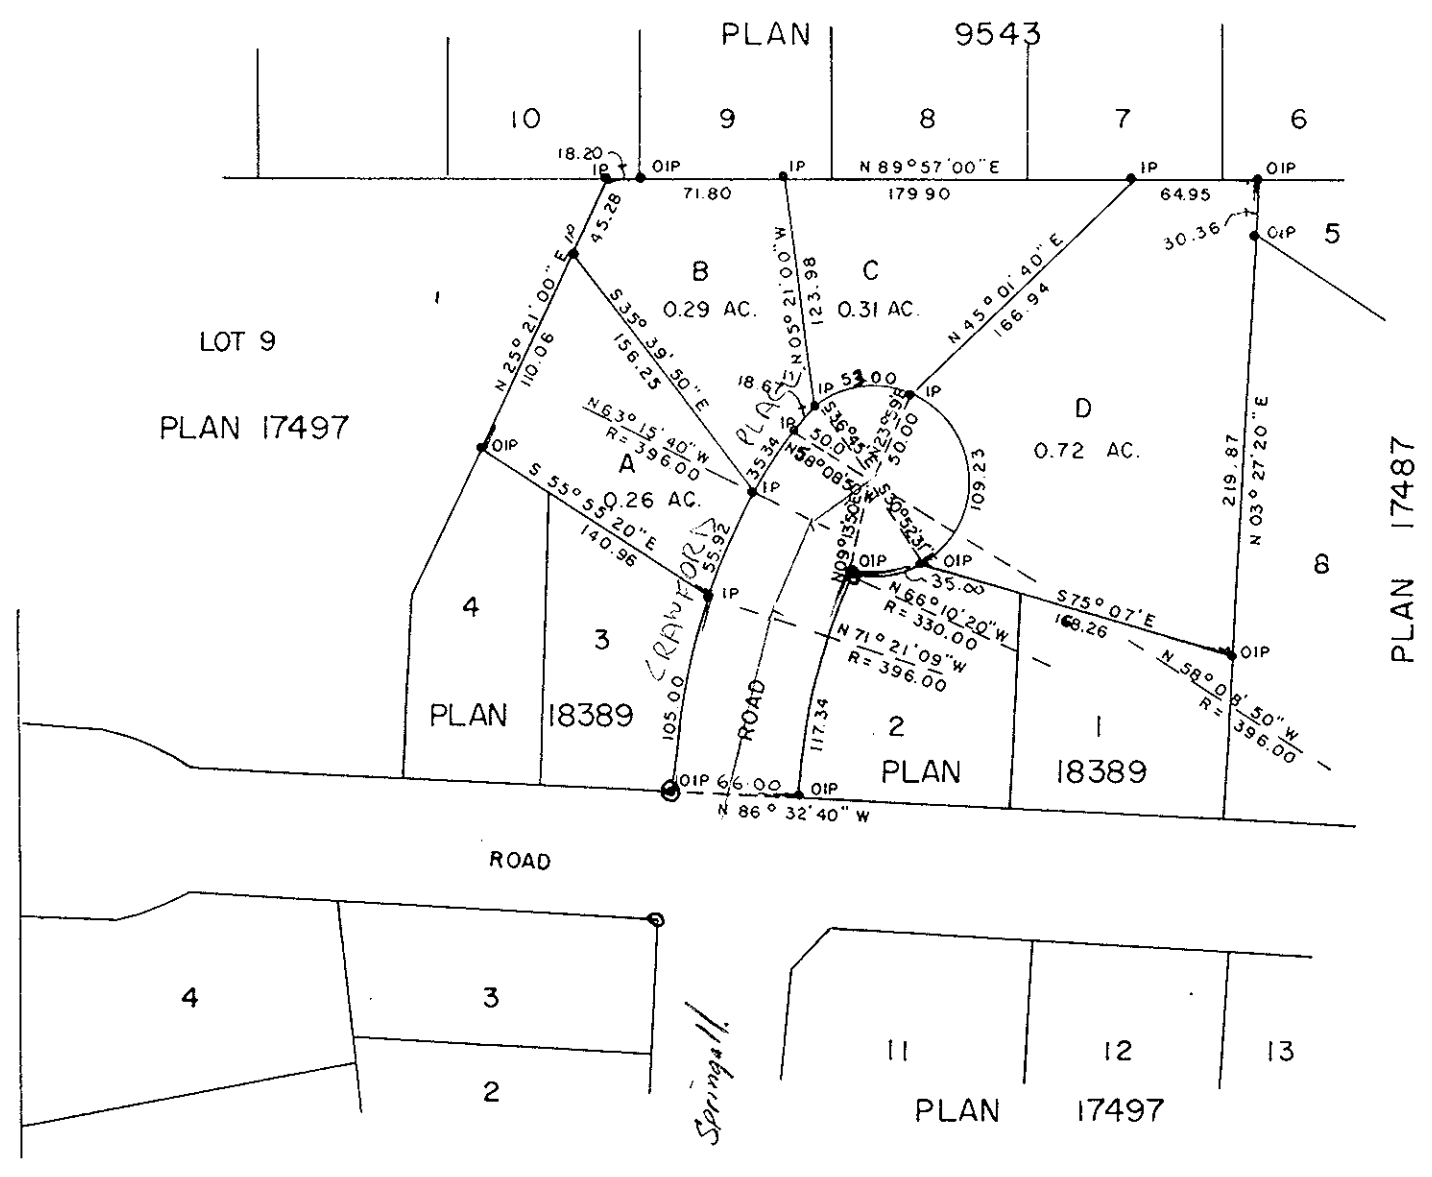

I, DONALD A. DUFFY of the City of Prince George,  
a British Columbia Land Surveyor, make oath and say  
that I was present at and did personally superintend  
the survey represented by this plan and that the survey  
and plan are correct. The said survey was completed  
on the 16th day of JUNE 1971.

*[Signature]*  
D. A. Duffy  
B.C.L.S.

Sworn before me this 21<sup>st</sup>  
day of SEPT., 1971.

*[Signature]*  
A Commissioner for taking Affidavits  
for British Columbia

Owner *Howard McLochlan*

Witness *[Signature]*

Approved under the Land Registry Act  
this 1<sup>st</sup> day of SEPTEMBER, 1971.

*[Signature]*  
Approving Officer, Dept. of Highways.

This plan lies within the Fraser-Fort George  
Regional District.