

DISTRICT LOT 7634
CARIBOO DISTRICT, BRITISH COLUMBIA

SCALE: 1" = 100'

NOTE: Bearings are astronomic, derived the Westerly boundaries of Lots 19 and 21, Plan

LEGEND: •OIP denotes an old iron pin found.

PLAN N^o **19553**

Deposited in the Land Registry Office at Prince George, B.C. this 13th day of SEPT, 1971.

E. J. Raven
 DEPUTY Registrar


BOOK OF REFERENCE

PARGEL	AREA REQ'D
LOT 19, PLAN , D.L. 7634	0.053 ACRE
LOT 21, PLAN , D.L. 7634	0.017 ACRE
LOT 22, PLAN , D.L. 7634	0.017 ACRE

D. L. 7634

B

PLAN 1985

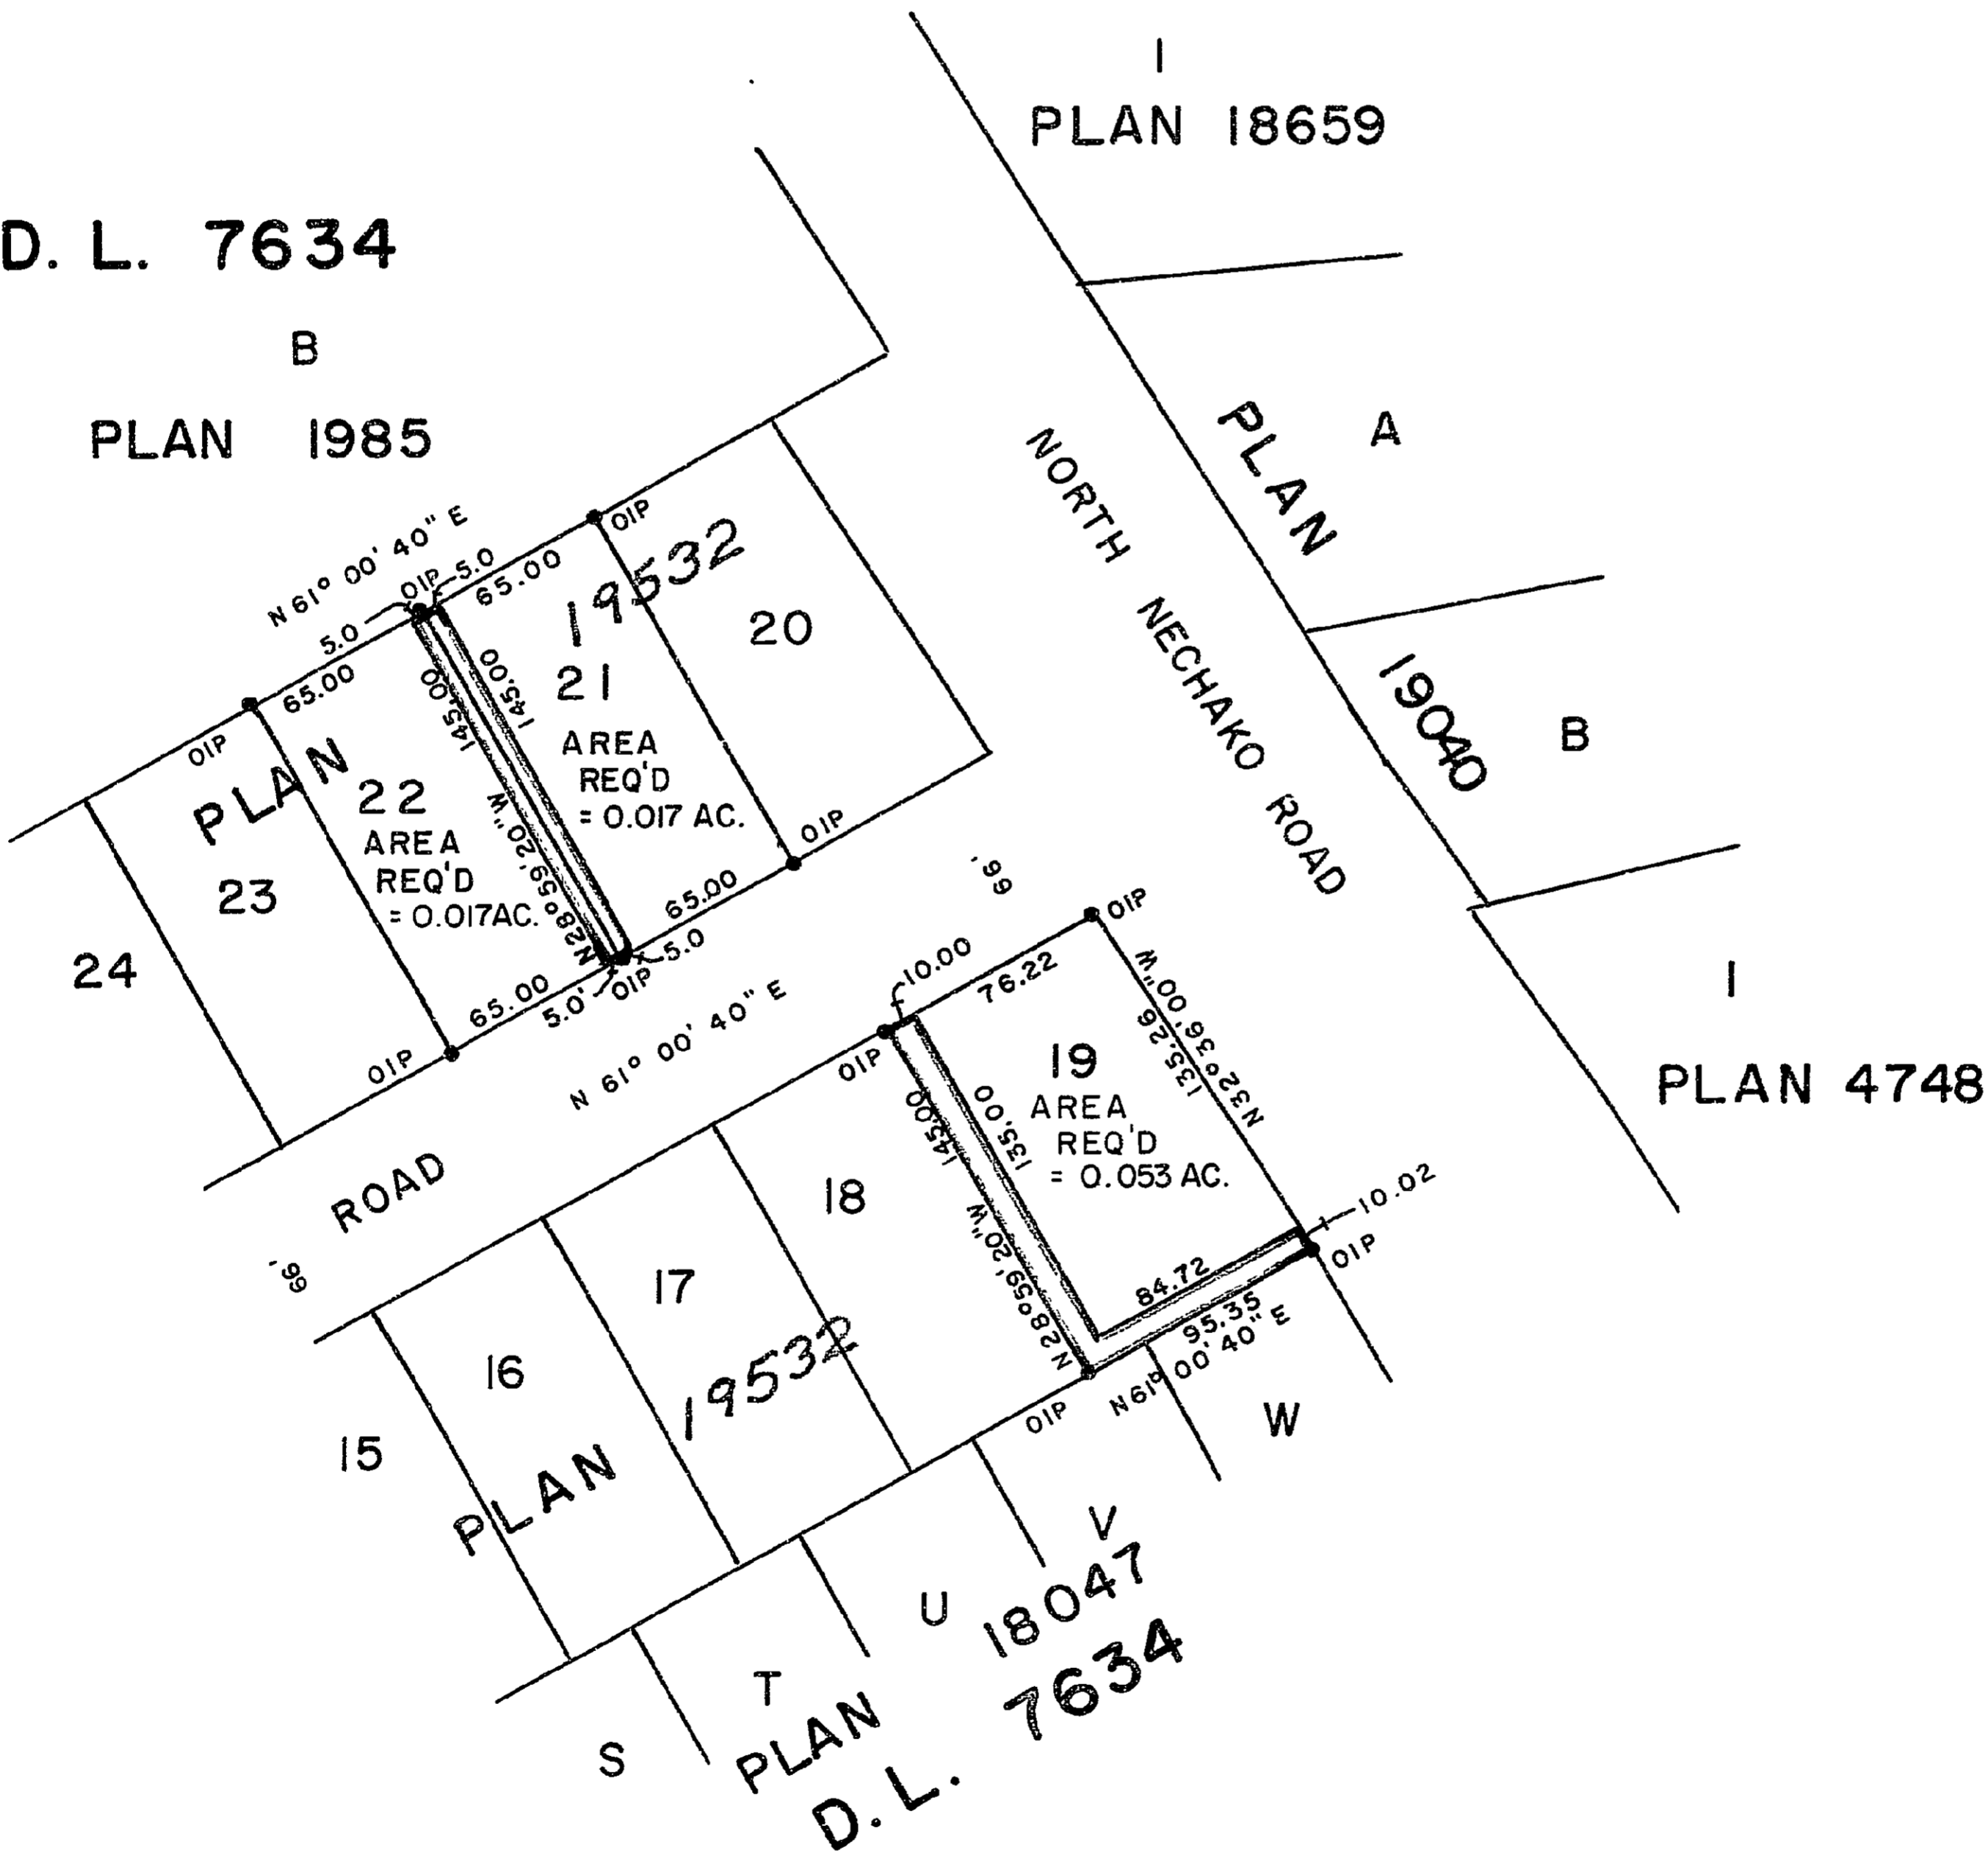

I, DONALD A. DUFFY of the City of Prince George, a British Columbia Land Surveyor, make oath and say that I was present at and did personally superintend the survey represented by this plan and that the survey and plan are correct. The said survey was completed on the 18th day of August, 1971.

[Signature]
 B.C.S.

Sworn before me this 19th day of August, 1971

This plan lies within the Fraser-Fort George Regional District.

[Signature]
 A Commissioner for taking Affidavits for British Columbia.