

PLAN OF SUBDIVISION OF PART OF
N.W. 1/4 OF DISTRICT LOT 4046
CARIBOO DISTRICT, BRITISH COLUMBIA

SCALE: 1" = 100'


NOTE: Bearings are astronomic, derived from the South boundary of D.L. 4047, as shown on Plan 19199.

LEGEND: • OIP denotes an old iron pin found.
• IP denotes an iron pin set.

PLAN N^o 19555

Deposited in the Land Registry Office at Prince George, B.C. this 15th day of SEPT., 1971.

T. W. CARLOW
Registrar

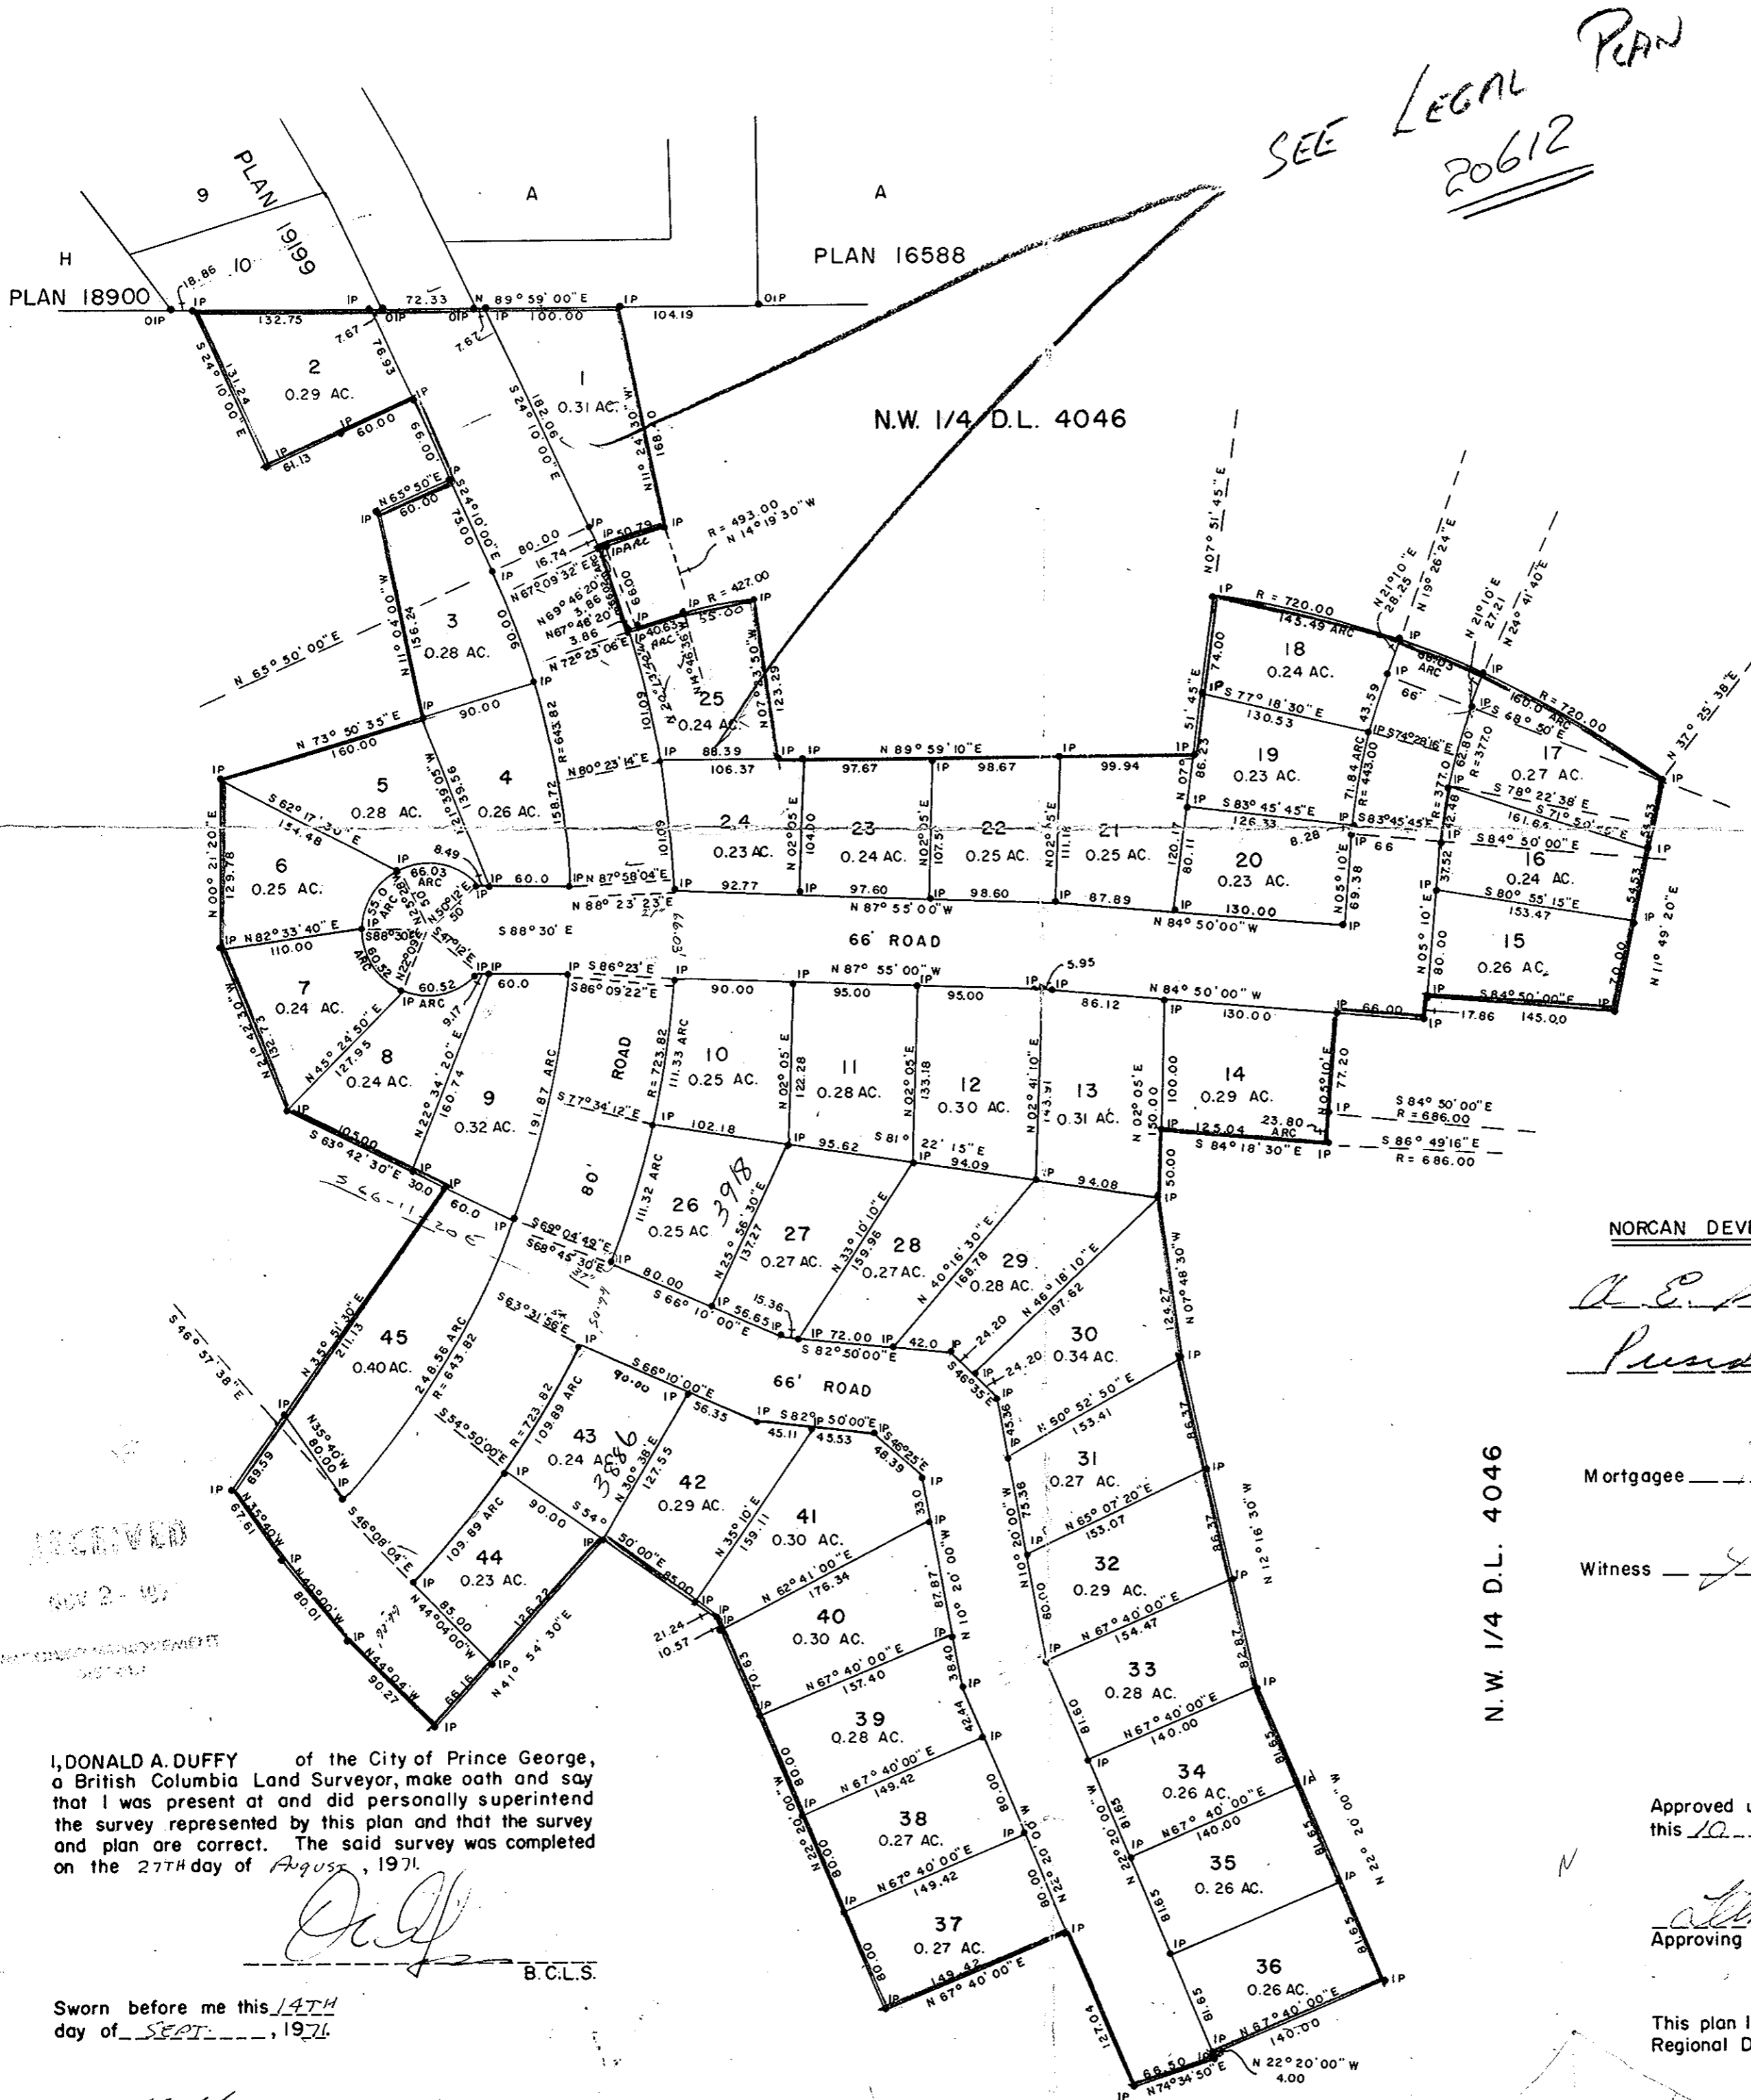

NORCAN DEVELOPMENTS LTD.

A. E. Sadler
President

Mortgagee *J. W. Wylie*

Witness *J. Miller*

N.W. 1/4 D.L. 4046

180.
68
712

I, DONALD A. DUFFY of the City of Prince George, a British Columbia Land Surveyor, make oath and say that I was present at and did personally superintend the survey represented by this plan and that the survey and plan are correct. The said survey was completed on the 27th day of August, 1971.

Donald A. Duffy

B.C.L.S.

Sworn before me this 14th day of SEPT., 1971.

A Commissioner for taking Affidavits for British Columbia.

Approved under the Land Registry Act this 10th day of SEPTEMBER, 1971.

John W. Wylie
Approving Officer, Dept. of Highways.

This plan lies within the Fraser-Fort George Regional District.