

RECEIVED

NOV 30 1971

CITY ASSESSOR  
PRINCE GEORGE

PLAN OF SUBDIVISION OF PART OF  
LOT 10, PLAN 7787  
DISTRICT LOT 913  
CARIBOO DISTRICT, BRITISH COLUMBIA

PLAN N<sup>o</sup> 19667

Deposited in the Land Registry  
Office at Prince George, B.C. this  
26<sup>th</sup> day of OCT., 1971.


*[Signature]*  
Registrar

SCALE: 1" = 100'

NOTE: Bearings are astronomic, derived from the North boundary  
of Lot 7, Plan 7787, as shown on Plan 19396.

LEGEND: • OIP denotes an old iron pin found.  
• IP denotes an iron pin set.

N

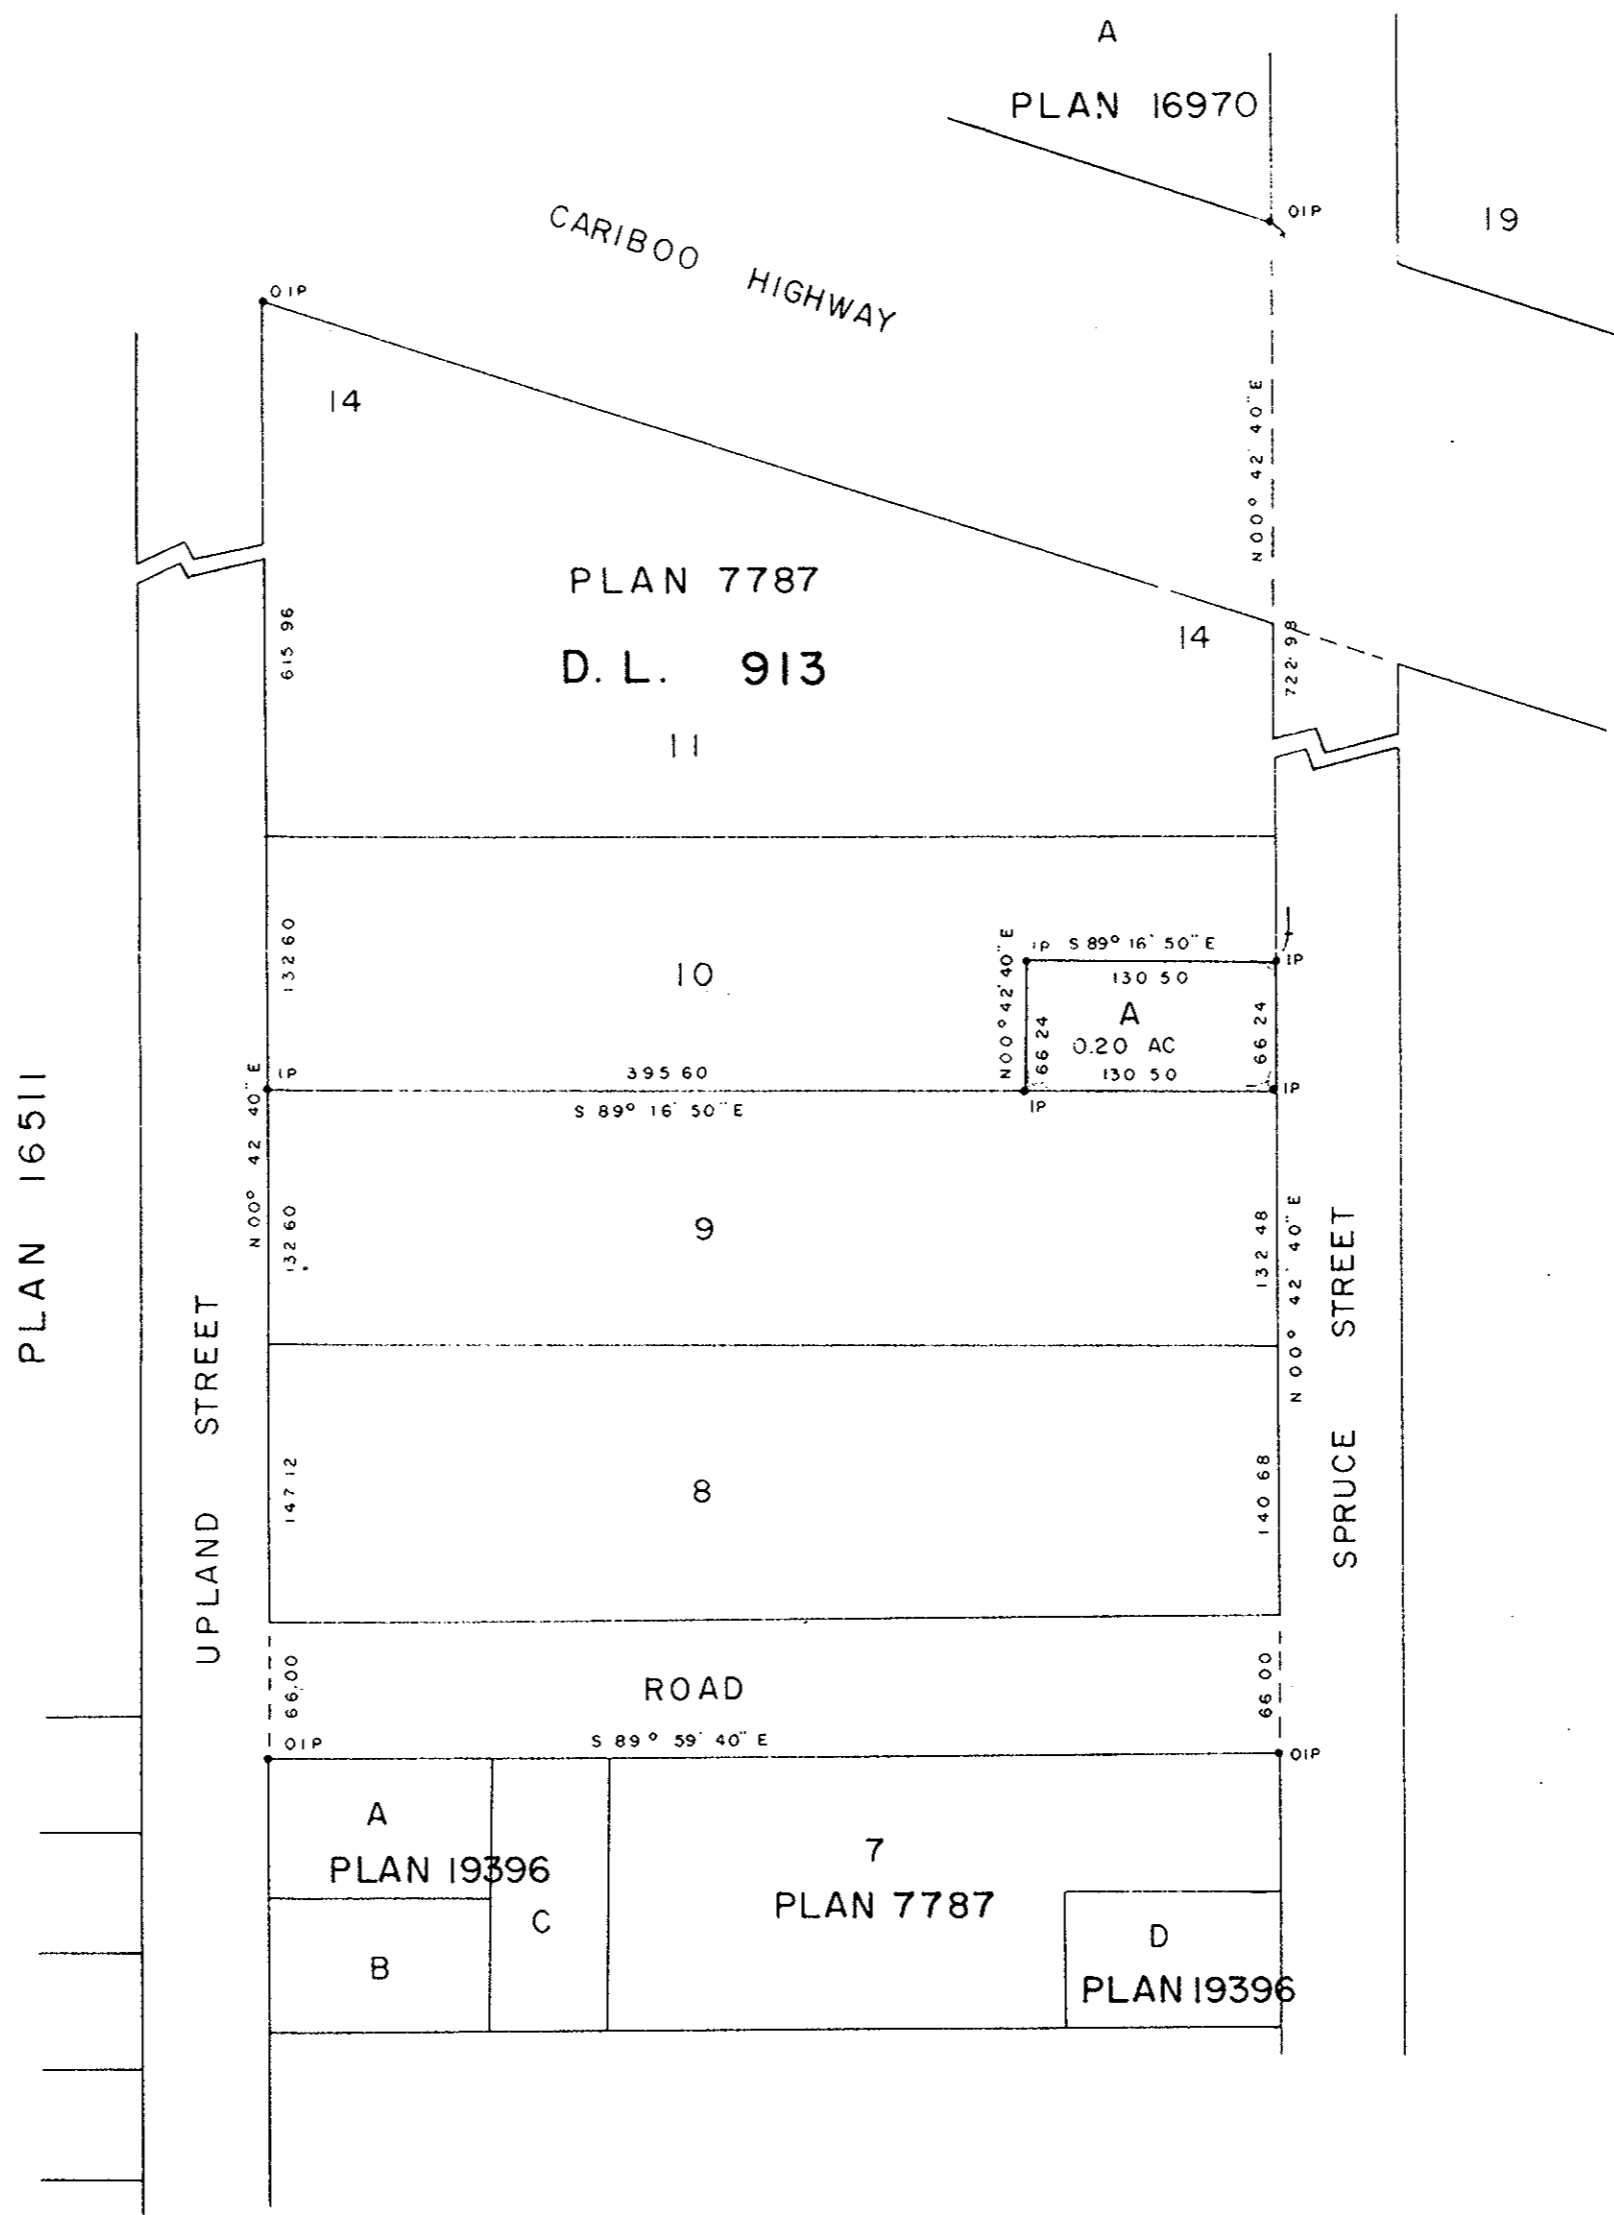

I, DONALD A. DUFFY of the City of Prince George,  
a British Columbia Land Surveyor, make oath and say  
that I was present at and did personally superintend  
the survey represented by this plan and that the survey  
and plan are correct. The said survey was completed  
on the 16<sup>th</sup> day of September, 1971.

*[Signature]*  
B.C.L.S.

Sworn before me this 21<sup>st</sup>  
day of SEPT., 1971

*[Signature]*  
A Commissioner for taking Affidavits  
for British Columbia.

Owner \_\_\_\_\_

Witness \_\_\_\_\_

Owner \_\_\_\_\_

Witness \_\_\_\_\_

Approved under the Land Registry Act  
this 26<sup>th</sup> day of OCT., 1971.

*[Signature]*  
Approving Officer, City of Prince George

This plan lies within the Fraser-Fort George  
Regional District.