


222 81.010
015
020

PLAN NO. 19668
DEPOSITED IN THE LAND REGISTRY OFFICE AT
PRINCE GEORGE THIS 27th DAY OF OCT. 1971

T.W. CARLOW
REGISTRAR

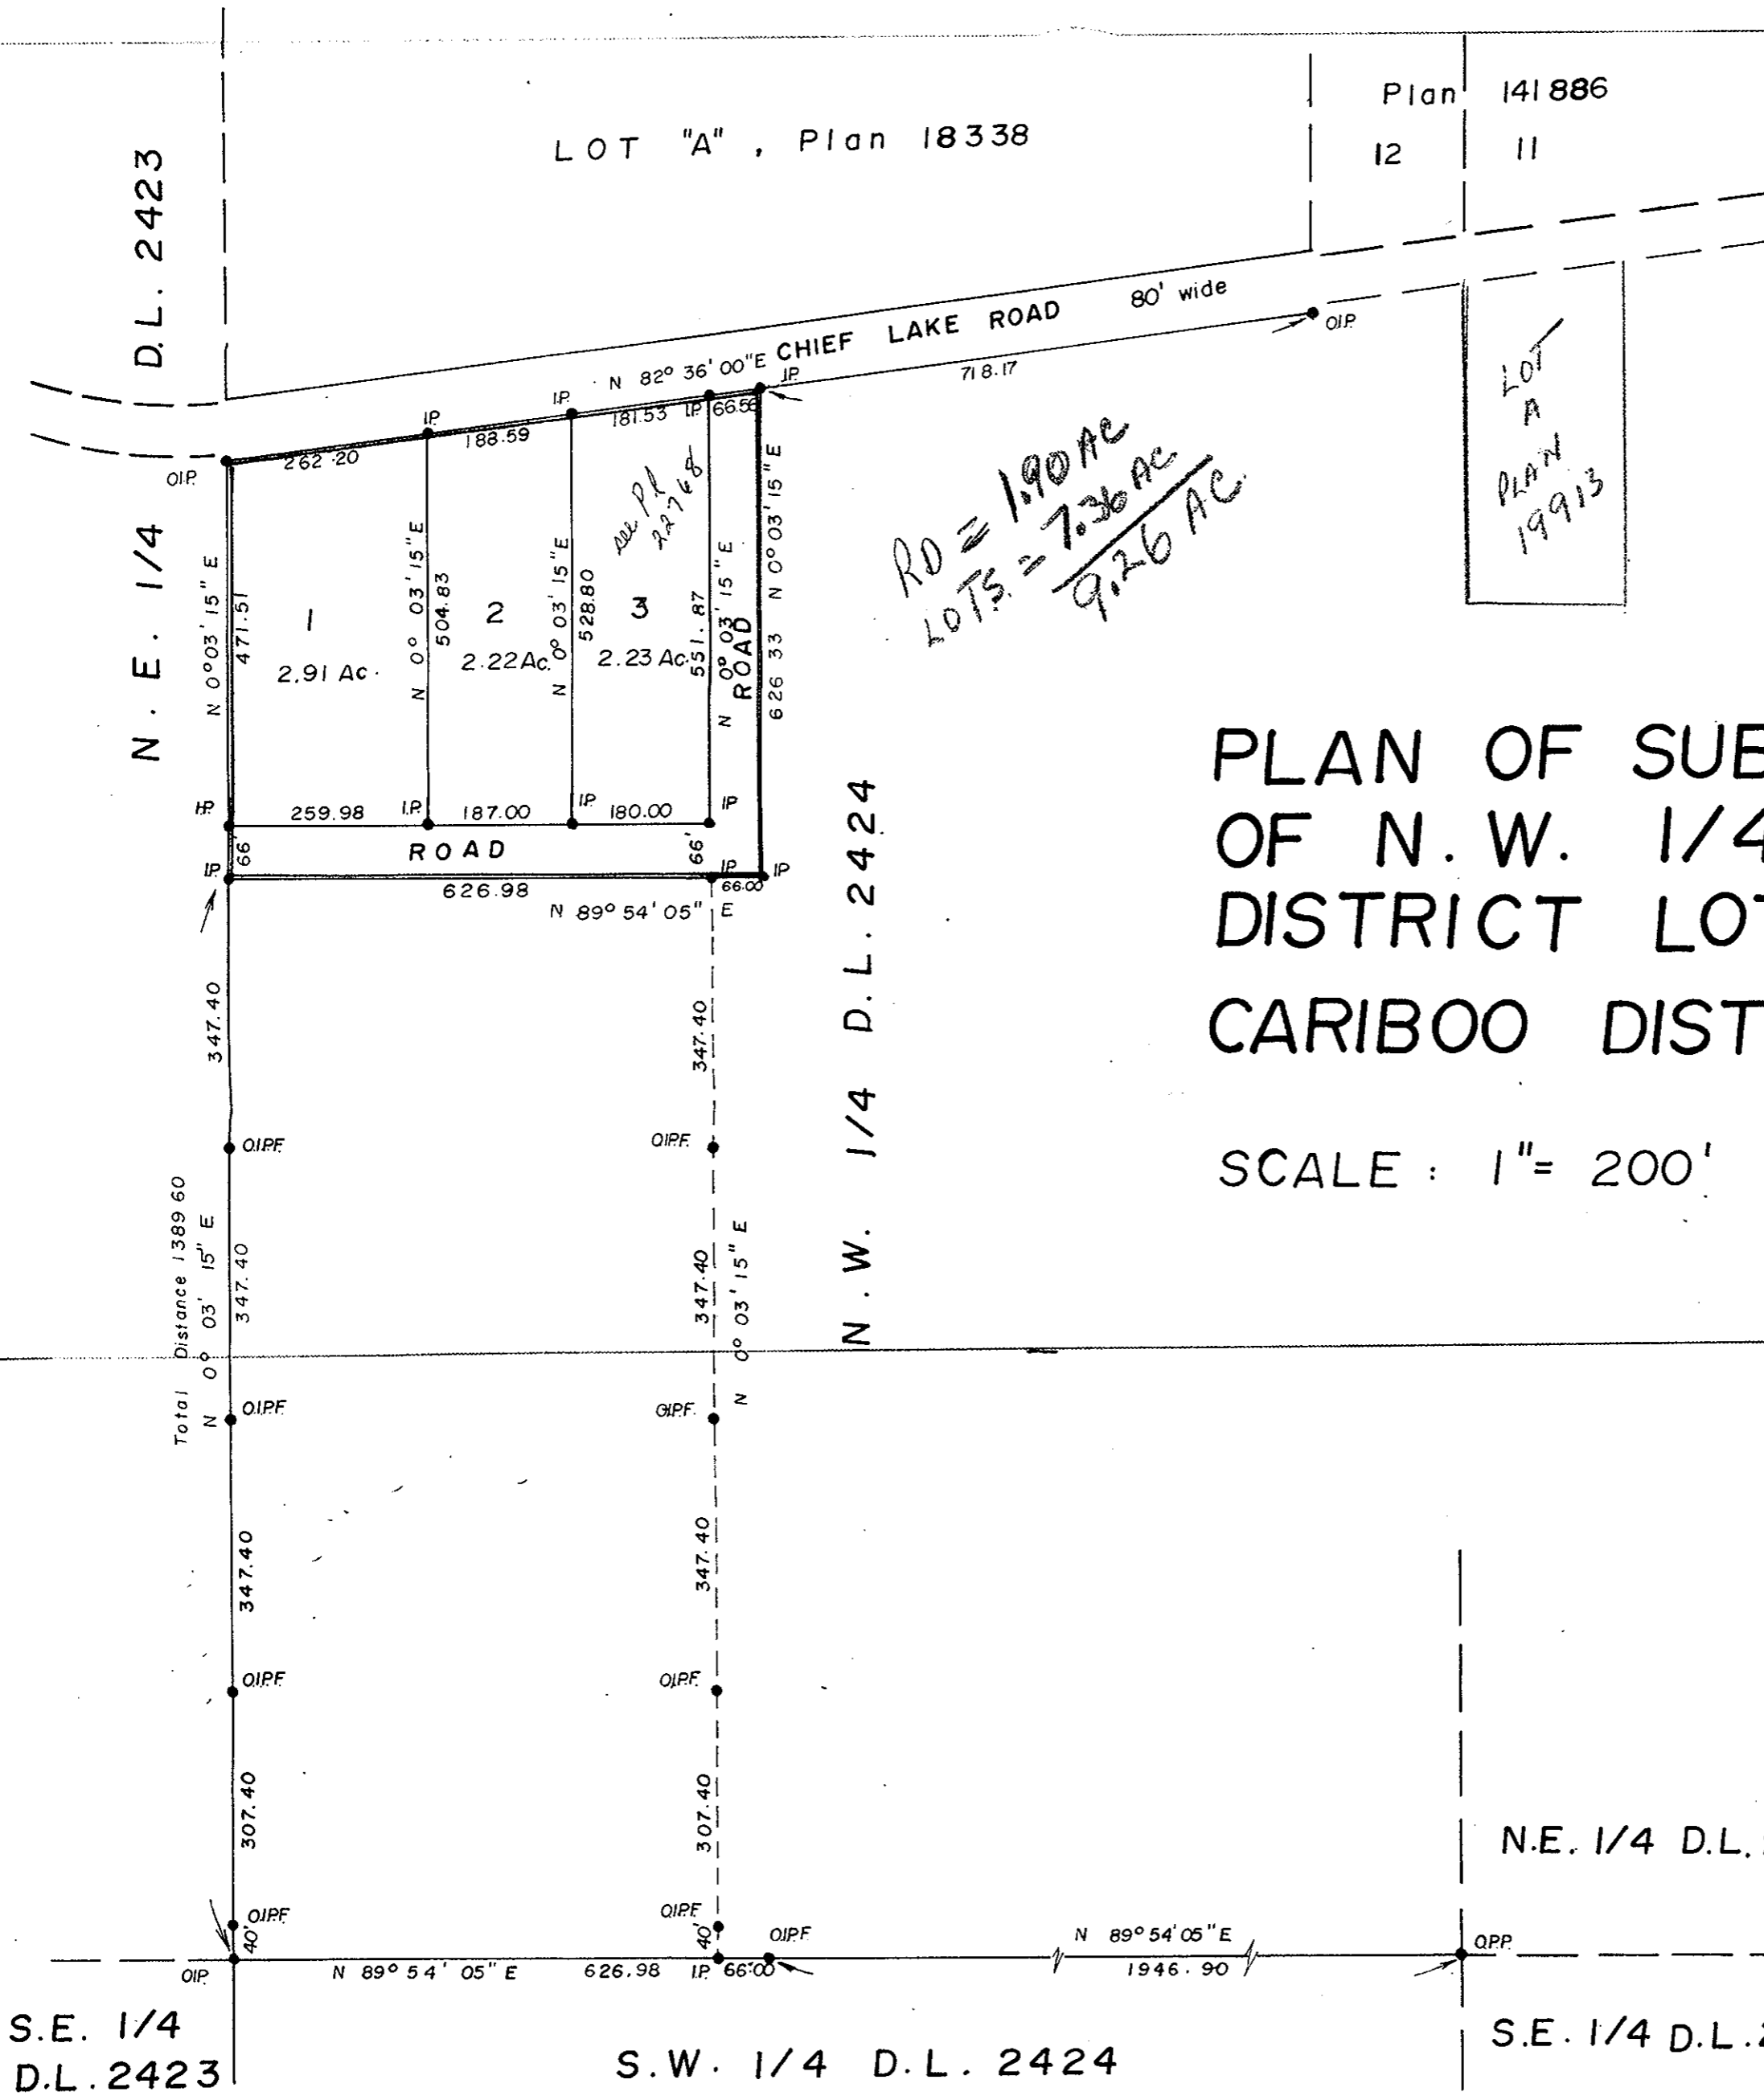

PLAN OF SUBDIVISION OF N.W. 1/4 DISTRICT LOT 2424 CARIBOO DISTRICT

SCALE: 1" = 200'

I, A. DANILUCK, OF THE CITY OF PRINCE GEORGE, BRITISH COLUMBIA LAND SURVEYOR MAKE OATH AND SAY THAT I WAS PRESENT AT AND DID PERSONALLY SUPERINTEND THE SURVEY REPRESENTED BY THIS PLAN, AND THAT THE SURVEY AND PLAN ARE CORRECT THE SAID SURVEY WAS COMPLETED ON THE 1st DAY OF October 1971.

A. Daniluck
B.C.L.S.

SWORN BEFORE ME AT Prince George
THIS 1st DAY OF October 1971

A. L. Finson
A COMMISSIONER FOR TAKING AFFIDAVITS
FOR BRITISH COLUMBIA

BEARINGS ARE ASTRONOMIC AND ARE DERIVED FROM OIP'S ON SOUTH BDY. OF CHIEF LAKE ROAD SHOWN AS N 82° 36' 00" E ON PLAN 18338

- P Con. STANDARD CONCRETE POST
- PP. STANDARD PIPE POST
- C.I.P. STANDARD CAPPED IRON POST
- I.P. STANDARD IRON POST
- BT. BEARING TREE
- O. DENOTING 'OLD'
- F. DENOTING 'FOUND'


THIS PLAN LIES WITHIN THE FRASER
FORT GEORGE REGIONAL DISTRICT.

APPROVED UNDER THE LAND REGISTRY ACT
THIS 22 DAY OF October 1971

[Signature]
APPROVING OFFICER

OWNER

WITNESS

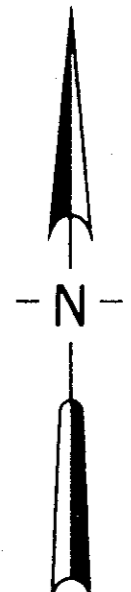

N.E. 1/4 D.L. 2424

S.E. 1/4 D.L. 2424

S.W. 1/4 D.L. 2424

S.E. 1/4
D.L. 2423

McWILLIAM - WHYTE - GOBLE & ASSOCIATES
B.C. LAND SURVEYORS
KAMLOOPS - SMITHERS - PRINCE GEORGE
REF. NO.: 71130