

PLAN OF SUBDIVISION OF  
PART OF  
DISTRICT LOT 1543  
CARIBOO DISTRICT - B.C.

PLAN No 19672


SCALE: 1" = 200'

Deposited in the Land Registry  
Office at Prince George, B.C. this  
29<sup>th</sup> day of October, 1971.

NOTE: Bearings are astronomic, derived from  
the South boundary of Lot A, Plan 18816.

*[Signature]*  
Registrar

LEGEND: • OIP denotes an old iron pin found.  
• IP denotes an iron pin set.

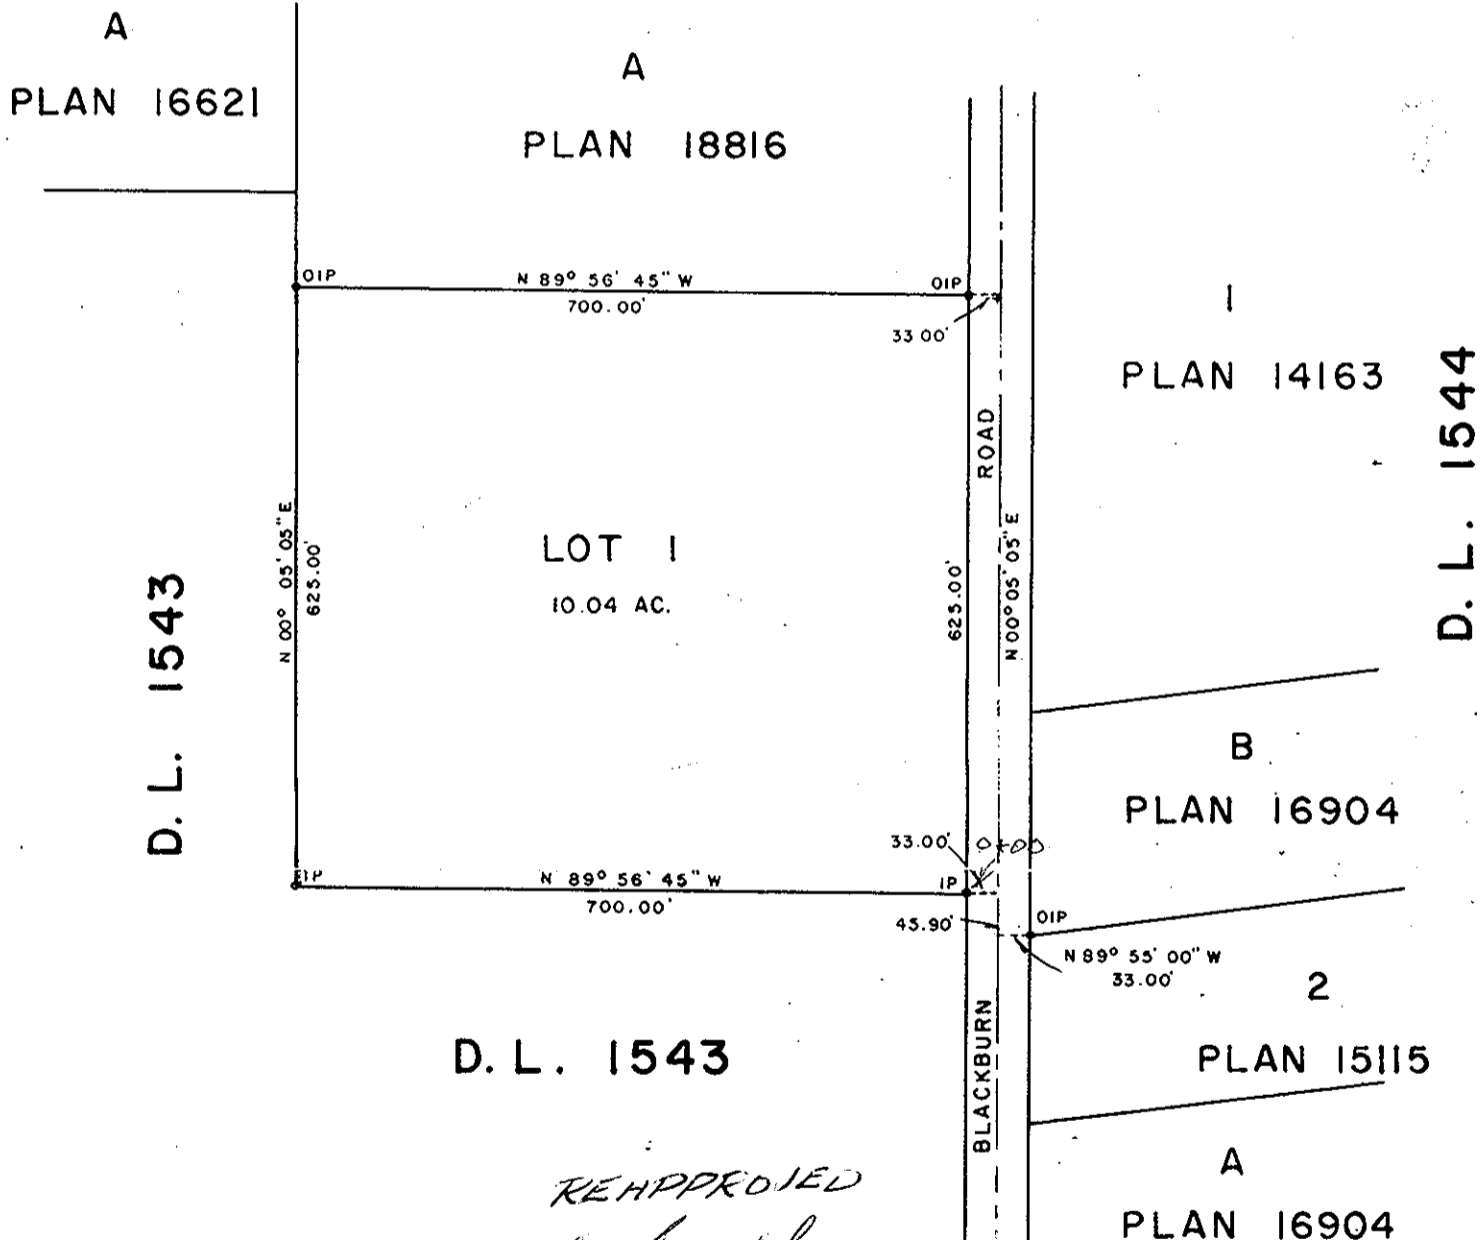

D. L. 1543

REAPPROVED

*[Signature]*  
SEPTEMBER 15<sup>TH</sup> 1971

I, DONALD A. DUFFY of the City of Prince George,  
a British Columbia Land Surveyor, make oath and say  
that I was present at and did personally superintend  
the survey represented by this plan and that the survey  
and plan are correct. The said survey was completed  
on the 10<sup>th</sup> day of May, 1971.

OWNER HER MAJESTY THE QUEEN  
IN RIGHT OF CANADA REPRESENTED BY CROWN ASSETS DISPOSAL CORP.  
Approved under the Land Registry Act  
this 28<sup>th</sup> day of JUNE, 1971.

WITNESS *[Signature]* PRESIDENT Approving Officer, Dept. of Highways.

Sworn before me this 11<sup>TH</sup>  
day of MAY, 1971. B.C.L.S.

SECRETARY This plan lies within the Fraser-Fort George  
Regional District.

*[Signature]*  
A Commissioner for taking Affidavits  
for British Columbia.