

PLAN OF SUBDIVISION OF PART OF
NORTH 1/2. DISTRICT LOT 1597
CARIBOO DISTRICT, BRITISH COLUMBIA

SCALE: 1" = 200'

NOTE: Bearings are astronomic, derived from the East boundary of Lot 10, Plan 16762.


LEGEND: •OIP denotes an old iron pin found.
•IP denotes an iron pin set.

PLAN No 19674

Deposited in the Land Registry Office at Prince George, B.C. this 2nd day of Nov., 1971.

[Signature]
Registrar

N

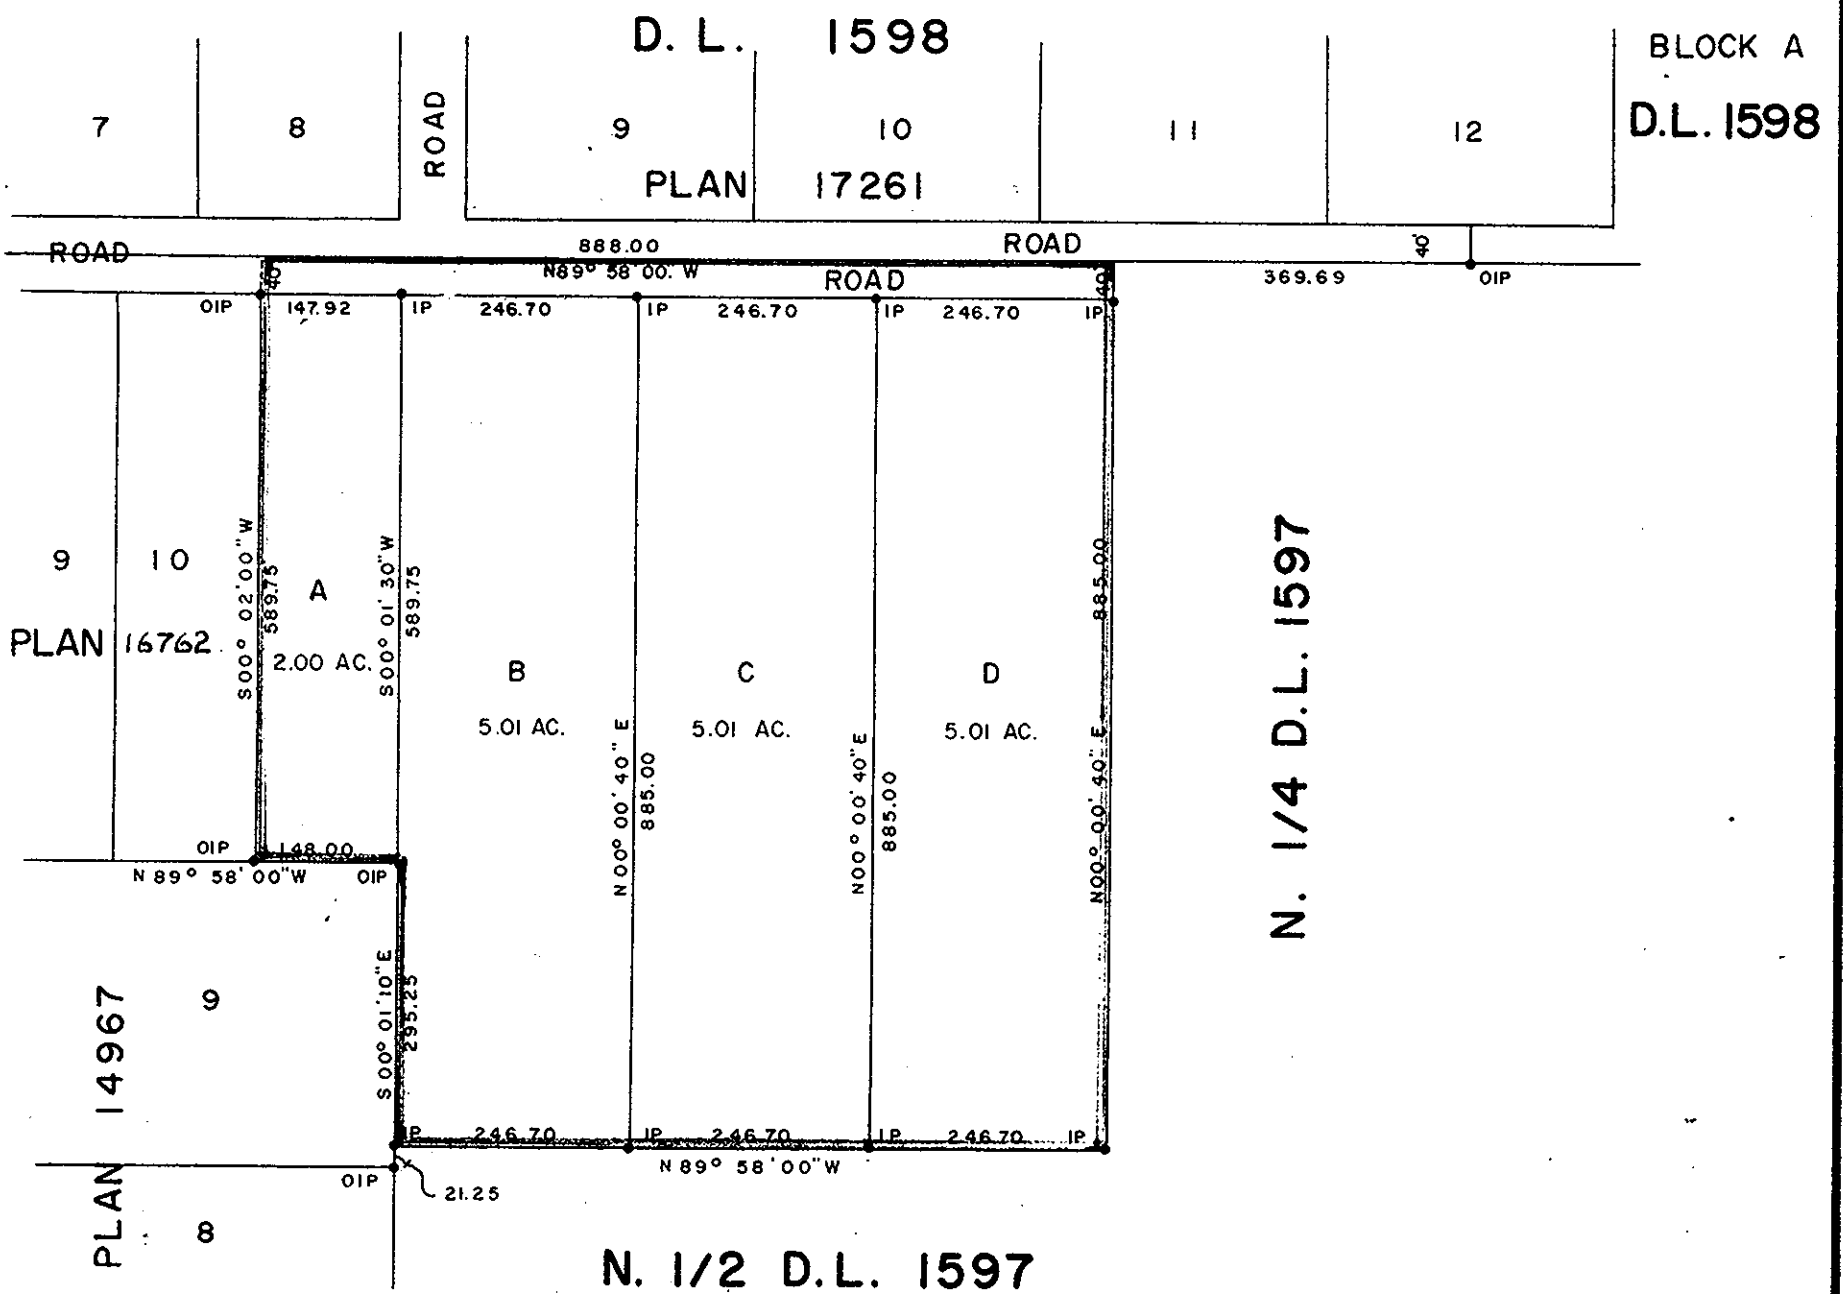

I, DONALD A. DUFFY of the City of Prince George, a British Columbia Land Surveyor, make oath and say that I was present at and did personally superintend the survey represented by this plan and that the survey and plan are correct. The said survey was completed on the 24th day of September, 1971.

[Signature]
B.C.L.S.

Sworn before me this 4th day of OCTOBER, 1971

[Signature]
A Commissioner for taking Affidavits for British Columbia.

Owner *[Signature]*

Witness *[Signature]*

Approved under the Land Registry Act this 15 day of OCTOBER, 1971

[Signature]
Approving Officer, Dept. of Highways.

This plan lies within the Fraser-Fort George Regional District.