
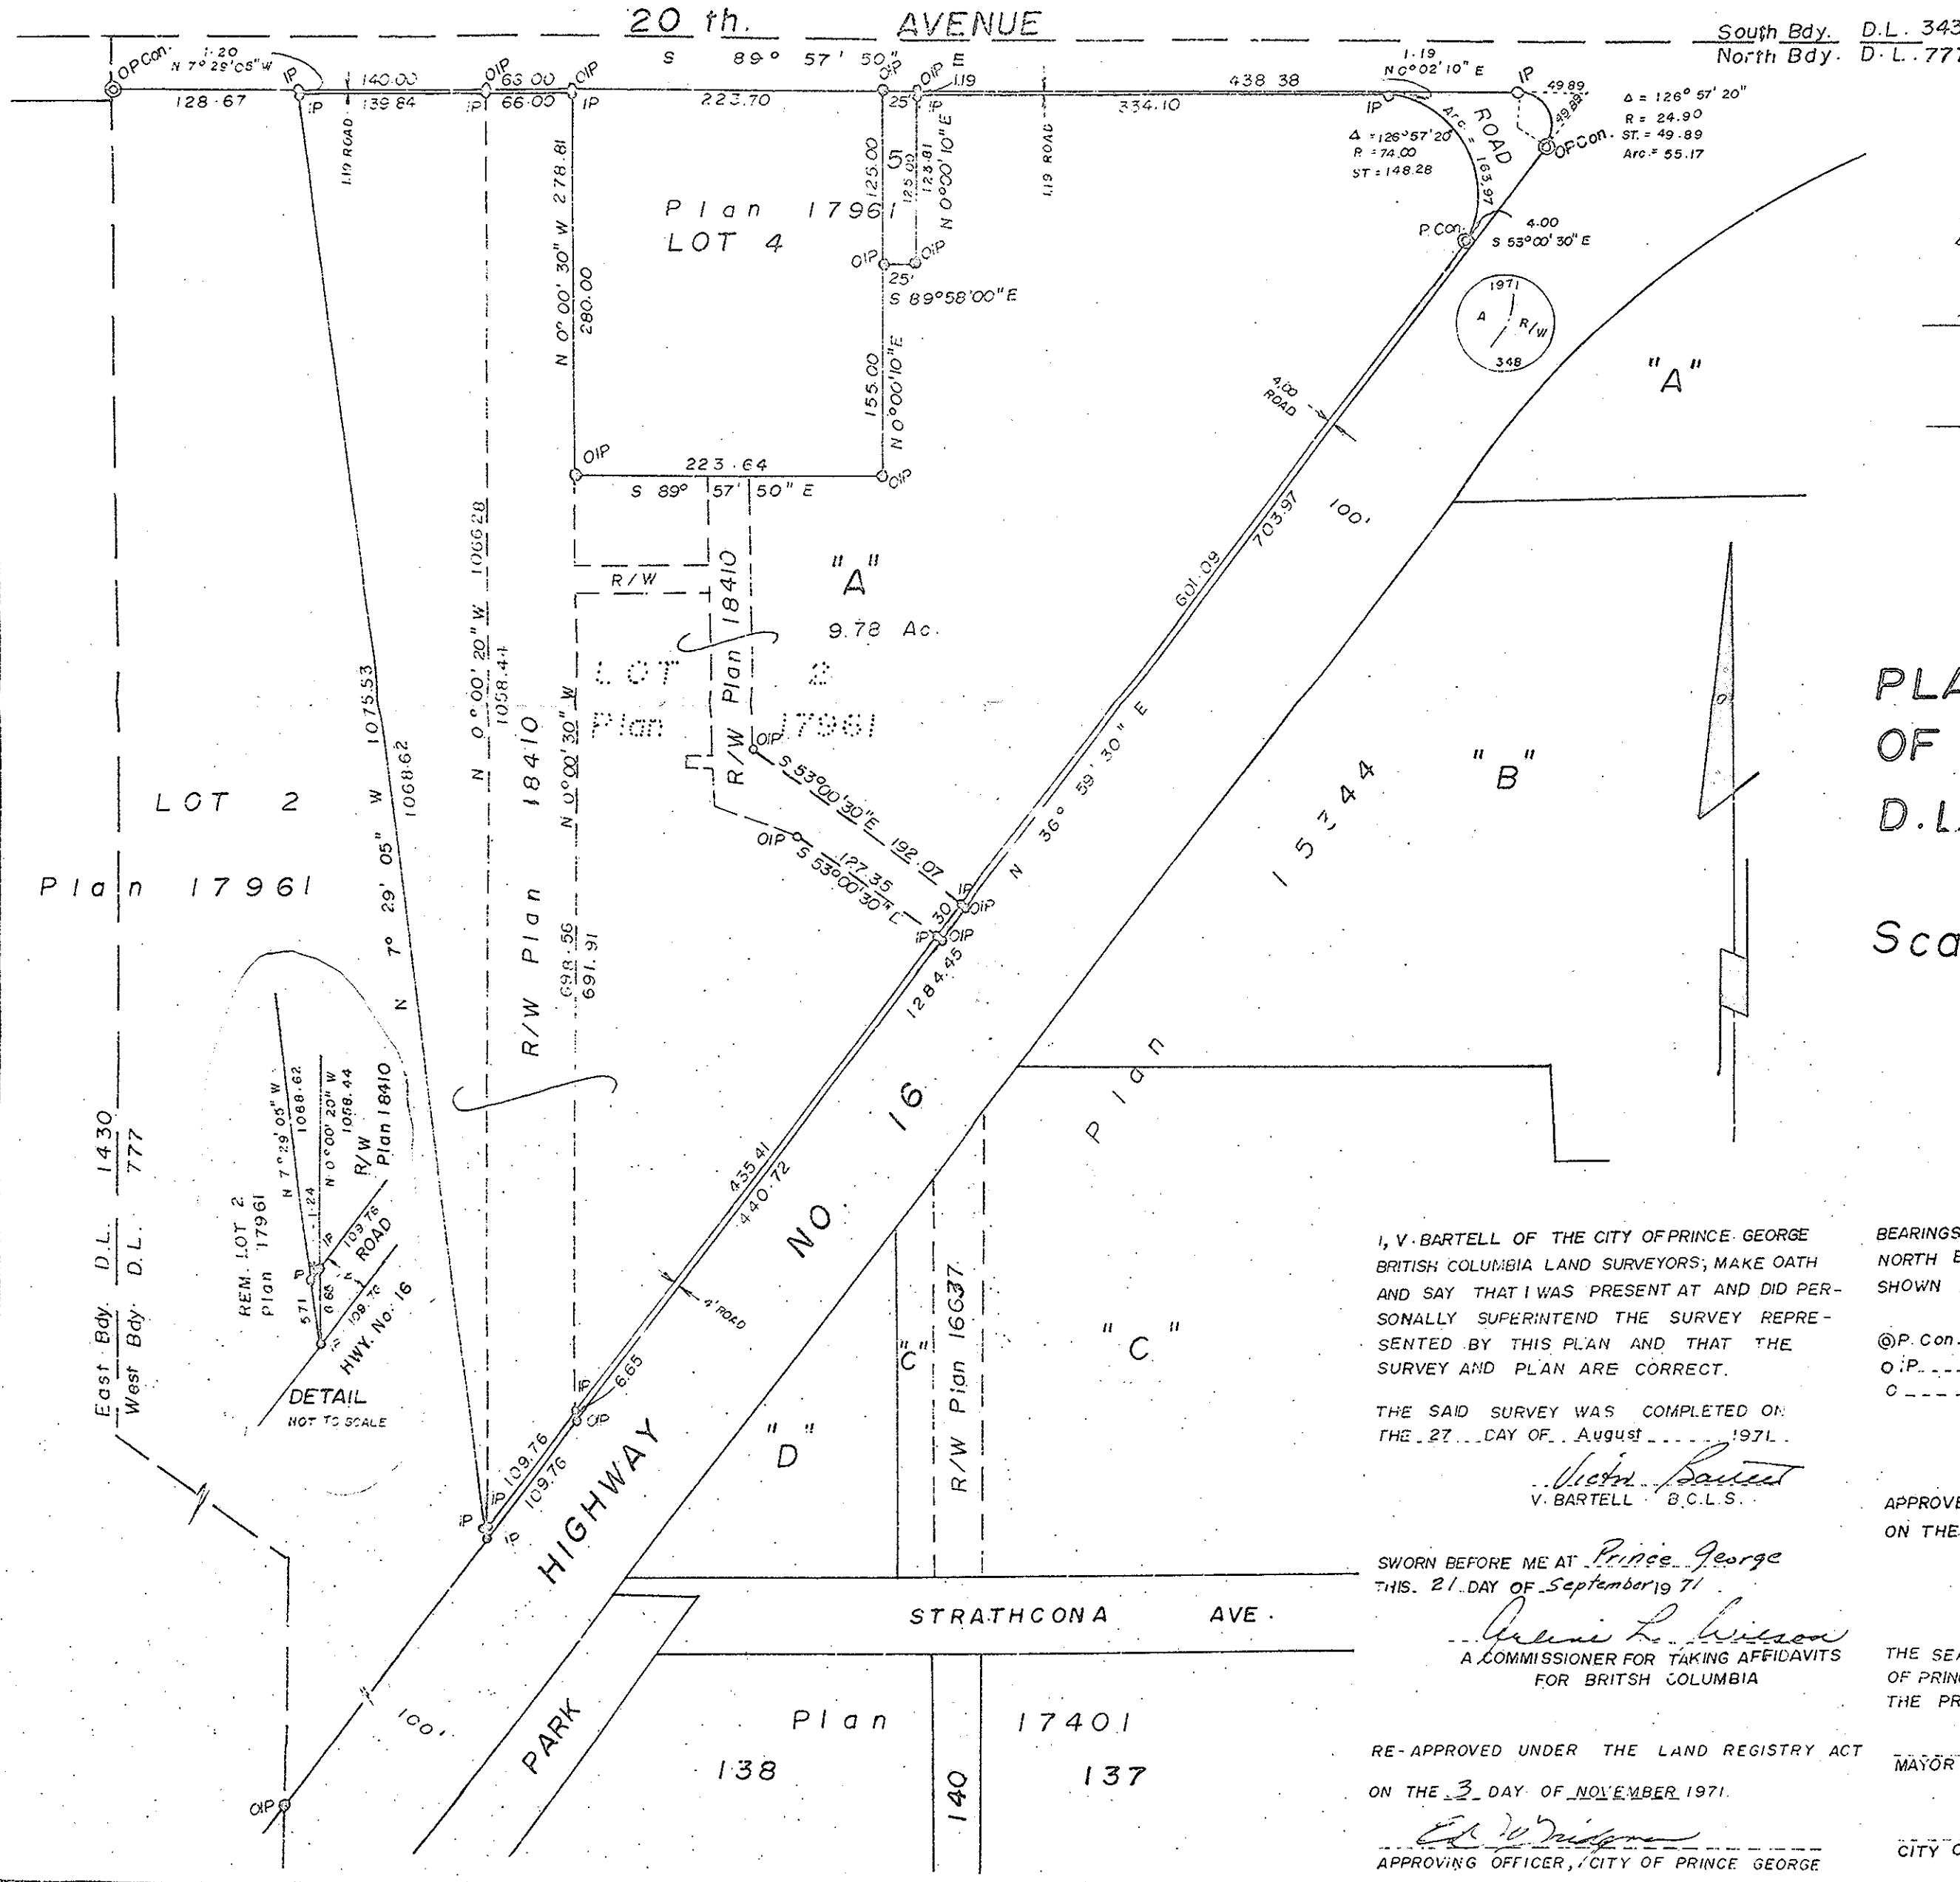


H K

PLAN No: 19756

DEPOSITED IN THE LAND REGISTRY OFFICE AT PRINCE GEORGE ON THE DAY OF 29th Nov 71.

DEPUTY REGISTRAR

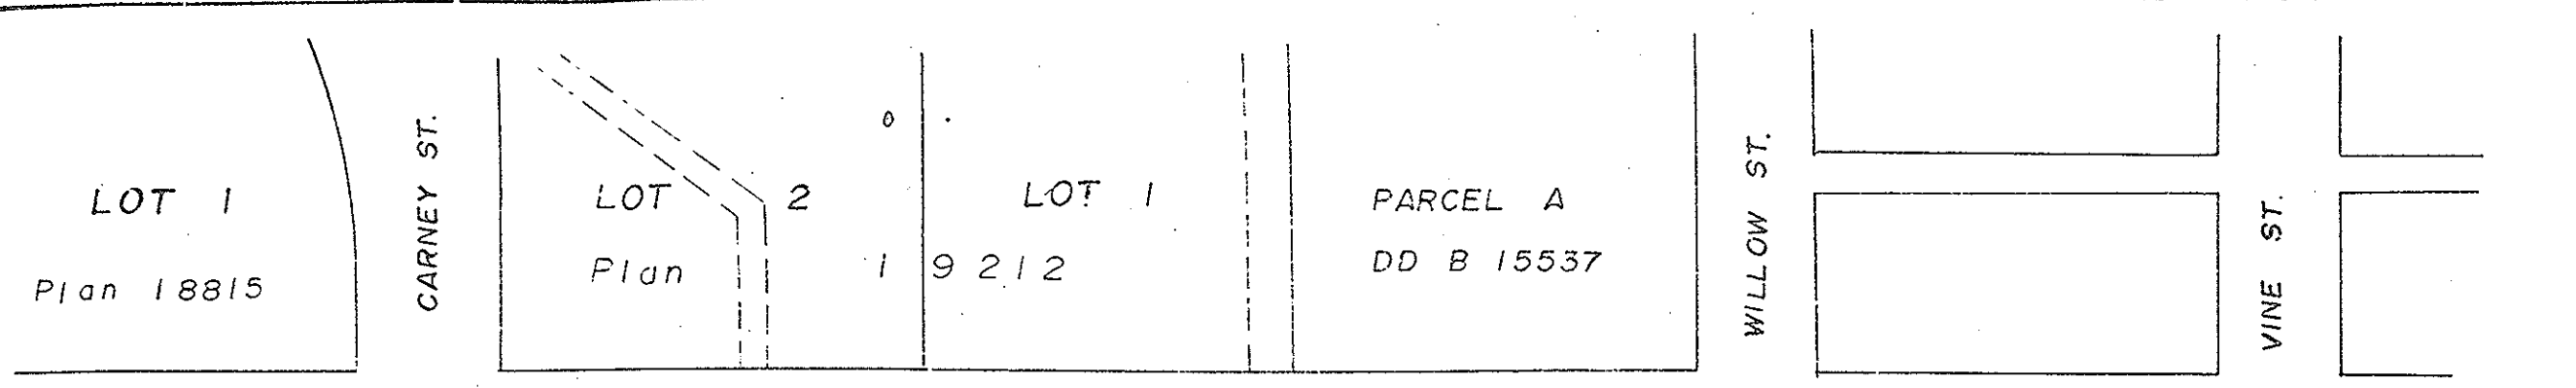

APPROVED AS TO DEDICATION OF ROAD(S) BRITISH COLUMBIA HYDRO AND POWER AUTHORITY

EXEC. DIRECTOR

SECRETARY

PLAN OF SUBDIVISION OF PART OF LOT 2, PLAN 17961, D.L. 777, CARIBOO DISTRICT

Scale: 1" = 100'

I, V. BARTELL OF THE CITY OF PRINCE GEORGE BRITISH COLUMBIA LAND SURVEYORS, MAKE OATH AND SAY THAT I WAS PRESENT AT AND DID PERSONALLY SUPERINTEND THE SURVEY REPRESENTED BY THIS PLAN AND THAT THE SURVEY AND PLAN ARE CORRECT.

THE SAID SURVEY WAS COMPLETED ON THE 27th DAY OF August 1971.

Victor Bartell V. BARTELL B.C.L.S.

SWORN BEFORE ME AT Prince George THIS 27th DAY OF September 1971

Commissioner for Taking Affidavits for British Columbia

RE-APPROVED UNDER THE LAND REGISTRY ACT ON THE 3rd DAY OF NOVEMBER 1971.

APPROVING OFFICER, CITY OF PRINCE GEORGE

BEARINGS ARE ASTRONOMIC DERIVED FROM NORTH BOUNDARY OF LOT 2, PLAN 17961, SHOWN AS S 89° 57' 50" E

Legend for symbols: @P. Con - STANDARD CONCRETE POST, O.P. - STANDARD IRON POST, C - DENOTING "OLD"

APPROVED UNDER LAND REGISTRY ACT ON THE 31st DAY OF August 1971

APPROVING OFFICER

THE SEAL OF THE CORPORATION OF THE CITY OF PRINCE GEORGE WAS AFFIXED HERETO IN THE PRESENCE OF:

MAYOR

CITY CLERK

THIS PLAN LIES WITHIN THE FRASER FORT GEORGE REGIONAL DISTRICT.

McWILLIAM-WHYTE-GOSLE & ASSOCIATES B.C. LAND SURVEYORS PRINCE GEORGE-SMITHERS-KAMLOOPS REF. NO.: 71100-14

