

PLAN OF SUBDIVISION OF
 AMENDED LOT 36, PLAN 11088
 DISTRICT LOT 4047
 CARIBOO DISTRICT, BRITISH COLUMBIA

SCALE: 1" = 100'


PLAN N^o 19790

NOTE: Bearings are astronomic, derived from the North boundary of Lot 36.

Deposited in the Land Registry Office at Prince George, B.C. this 8th day of DECEMBER, 1971.

LEGEND: • OIP denotes an old iron pin found.
 • IP denotes an iron pin set.

DEPUTY REGISTRAR E. J. RAVEN

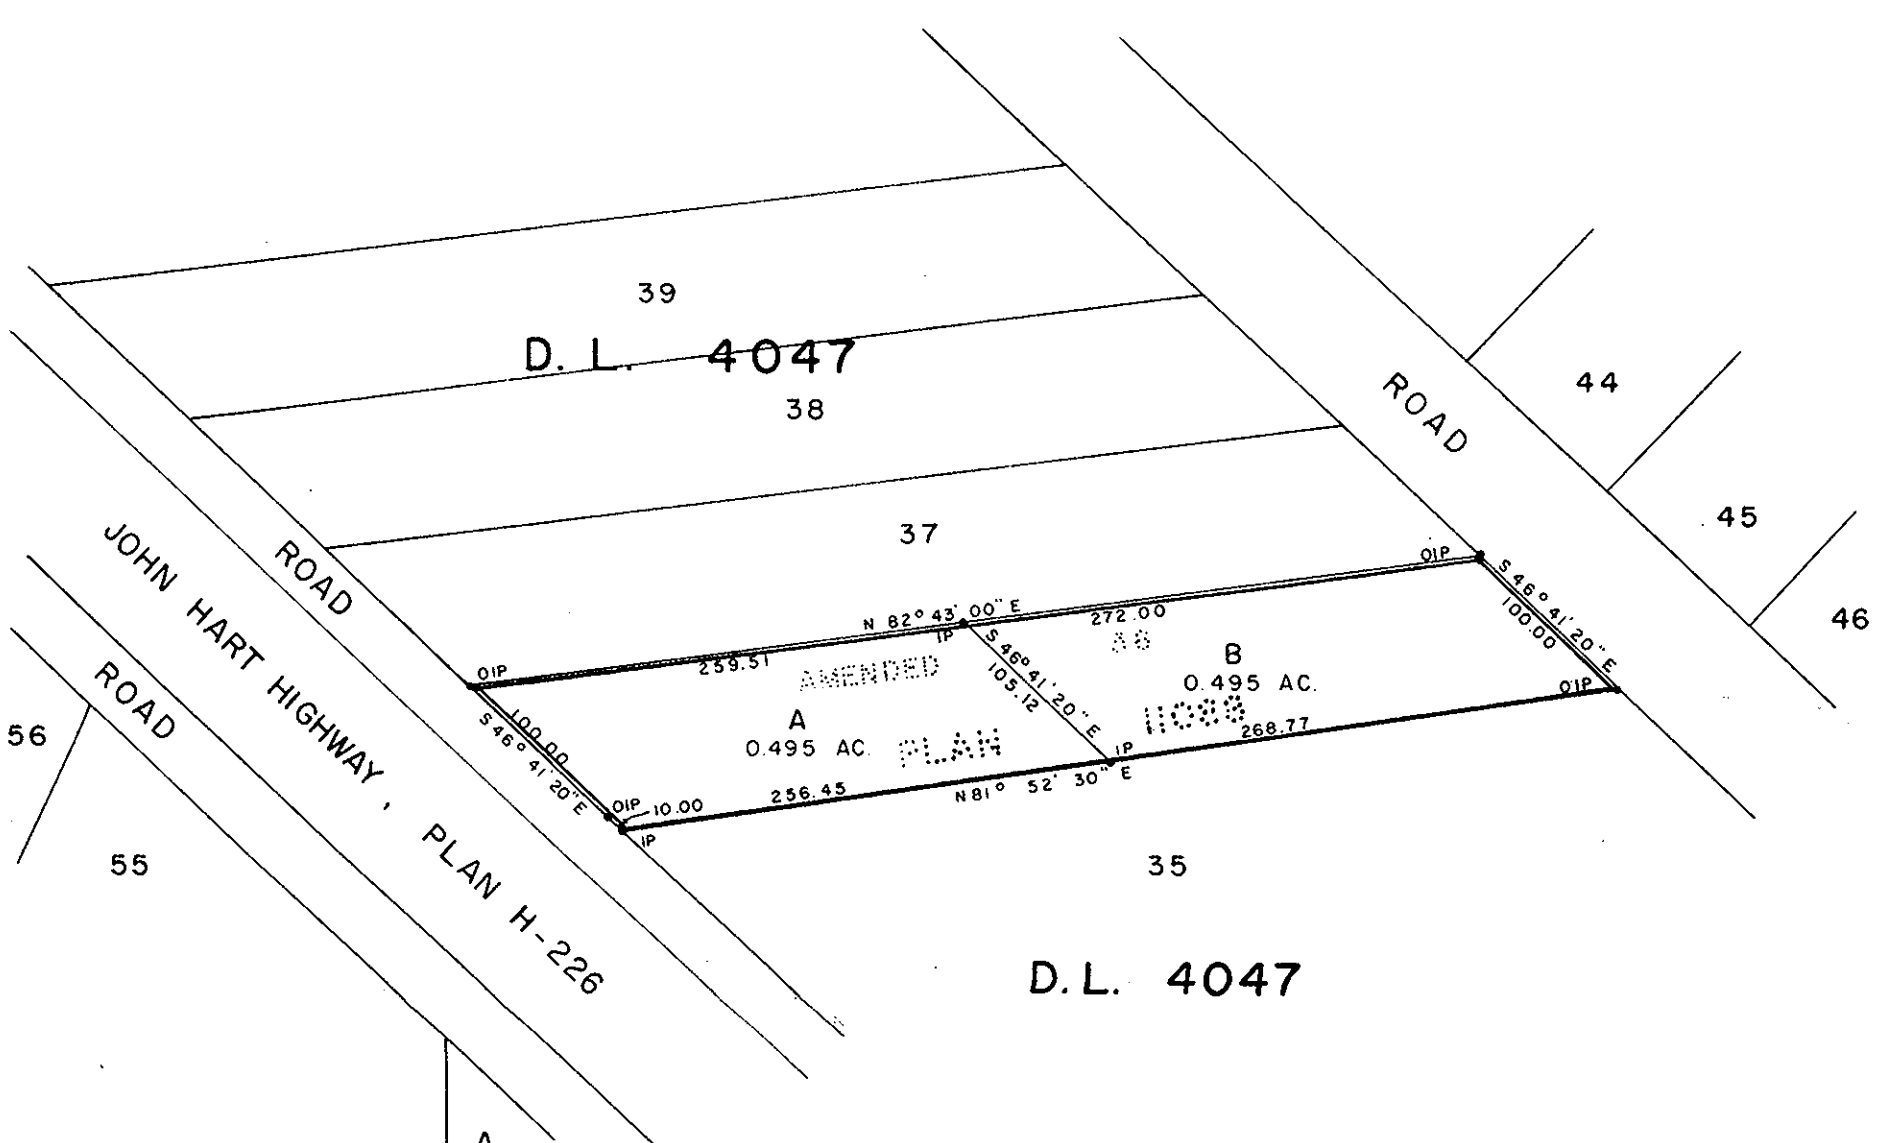

I, DONALD A. DUFFY of the City of Prince George, a British Columbia Land Surveyor, make oath and say that I was present at and did personally superintend the survey represented by this plan and that the survey and plan are correct. The said survey was completed on the 24th day of September, 1971.

[Signature]
 BCLS

Sworn before me this 3 day of DEC, 1971

[Signature]
 A Commissioner for taking Affidavits for British Columbia.

Owner *[Signature]*

Witness *[Signature]*

Owner *[Signature]*

Witness *[Signature]*

Approved under the Land Registry Act this 29th day of November, 1971

[Signature]
 Approving Officer, Dept. of Highways.

This plan lies within the Fraser-Fort George Regional District.