

RECEIVED

MAR 29 1972

CITY ASSESSOR
PRINCE GEORGE

PLAN No 19800

Deposited in the Land Registry
Office at Prince George, B.C. this
10th day of DECEMBER, 1971.

DEPUTY Registrar *E. J. Raven*

*Copy to records
Mar. 29/72
UJ.*


PLAN OF SUBDIVISION OF
LOTS B AND C, PLAN 18273
DISTRICT LOT 343
CARIBOO DISTRICT, BRITISH COLUMBIA

SCALE: 1" = 100'

NOTE: Bearings are astronomic, derived from the
West boundary of Lot B, Plan 18273.

LEGEND: • OIP denotes an old iron pin found.
• IP denotes an iron pin set.

*350
40
710*

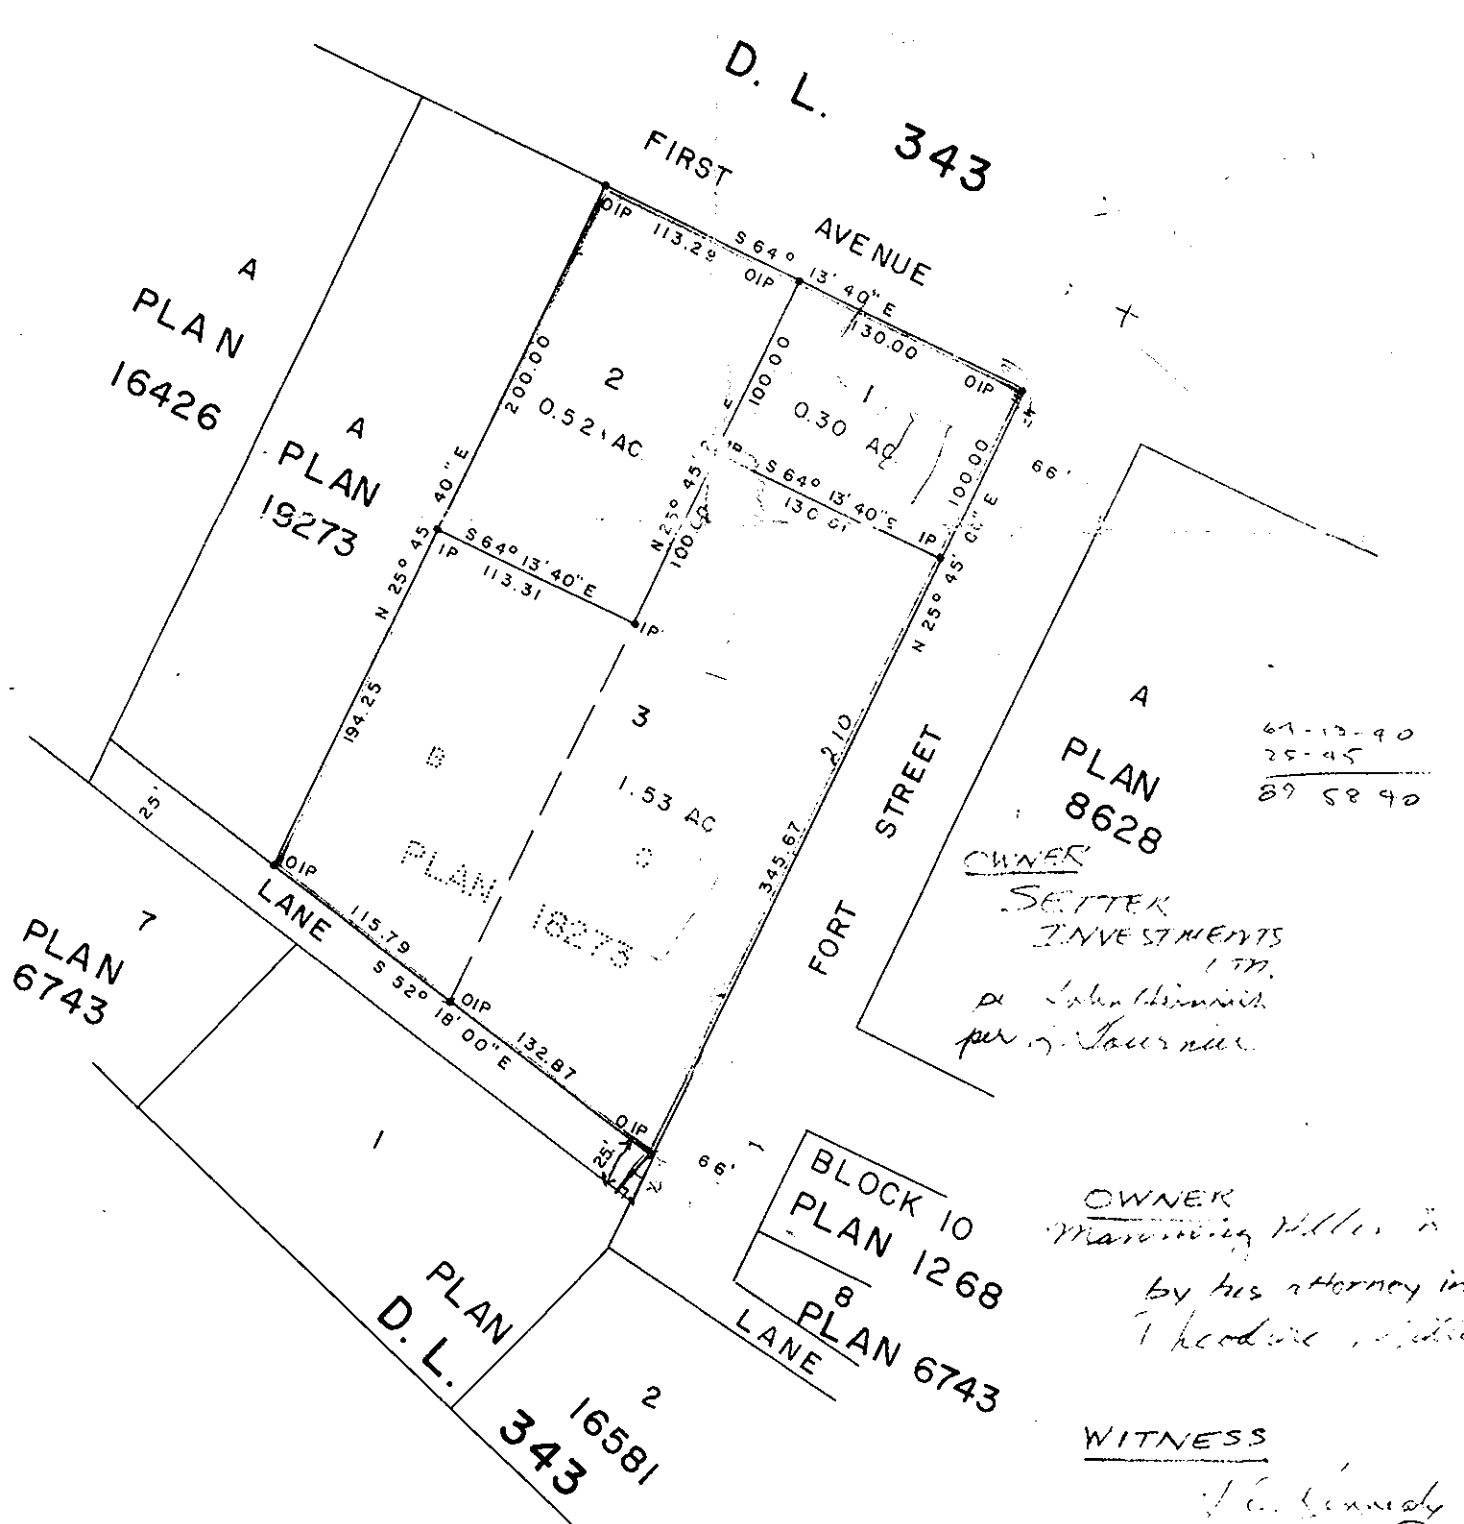

I, DONALD A. DUFFY of the City of Prince George, a British Columbia Land Surveyor, make oath and say that I was present at and did personally superintend the survey represented by this plan and that the survey and plan are correct. The said survey was completed on the 26th day of November, 1971.

[Signature]
B.C.L.S.

Sworn before me this 15th day of DEC, 1971

[Signature]
A Commissioner for taking Affidavits for British Columbia.

OWNER
*Manning Miller in trust
by his attorney in fact
Theodore Miller*

WITNESS
[Signature]

Approved under the Land Registry Act
this 7th day of DEC, 1971

[Signature]
Approving Officer, City of Prince George

This plan lies within the Fraser-Fort George Regional District.