


PLAN TO ACCOMPANY THE ORDER UNDER THE PLANS CANCELLATION ACT SHOWING THE PARCEL CREATED BY THE CANCELLATION OF LOTS 1 TO 48, INCLUSIVE, BLOCK 35, AND OF LOTS 1 TO 48, INCLUSIVE, BLOCK 46, AND A PORTION OF EIGHTEENTH STREET, ALL IN PLAN 902.

PLAN No **19847**
 Deposited in the Land Registry Office at Prince George, B.C. this 22ND day of DECEMBER, 1971.

DISTRICT LOT 629
 CARIBOO DISTRICT, BRITISH COLUMBIA

[Signature]
 Deputy Registrar

SCALE: 1" = 100'

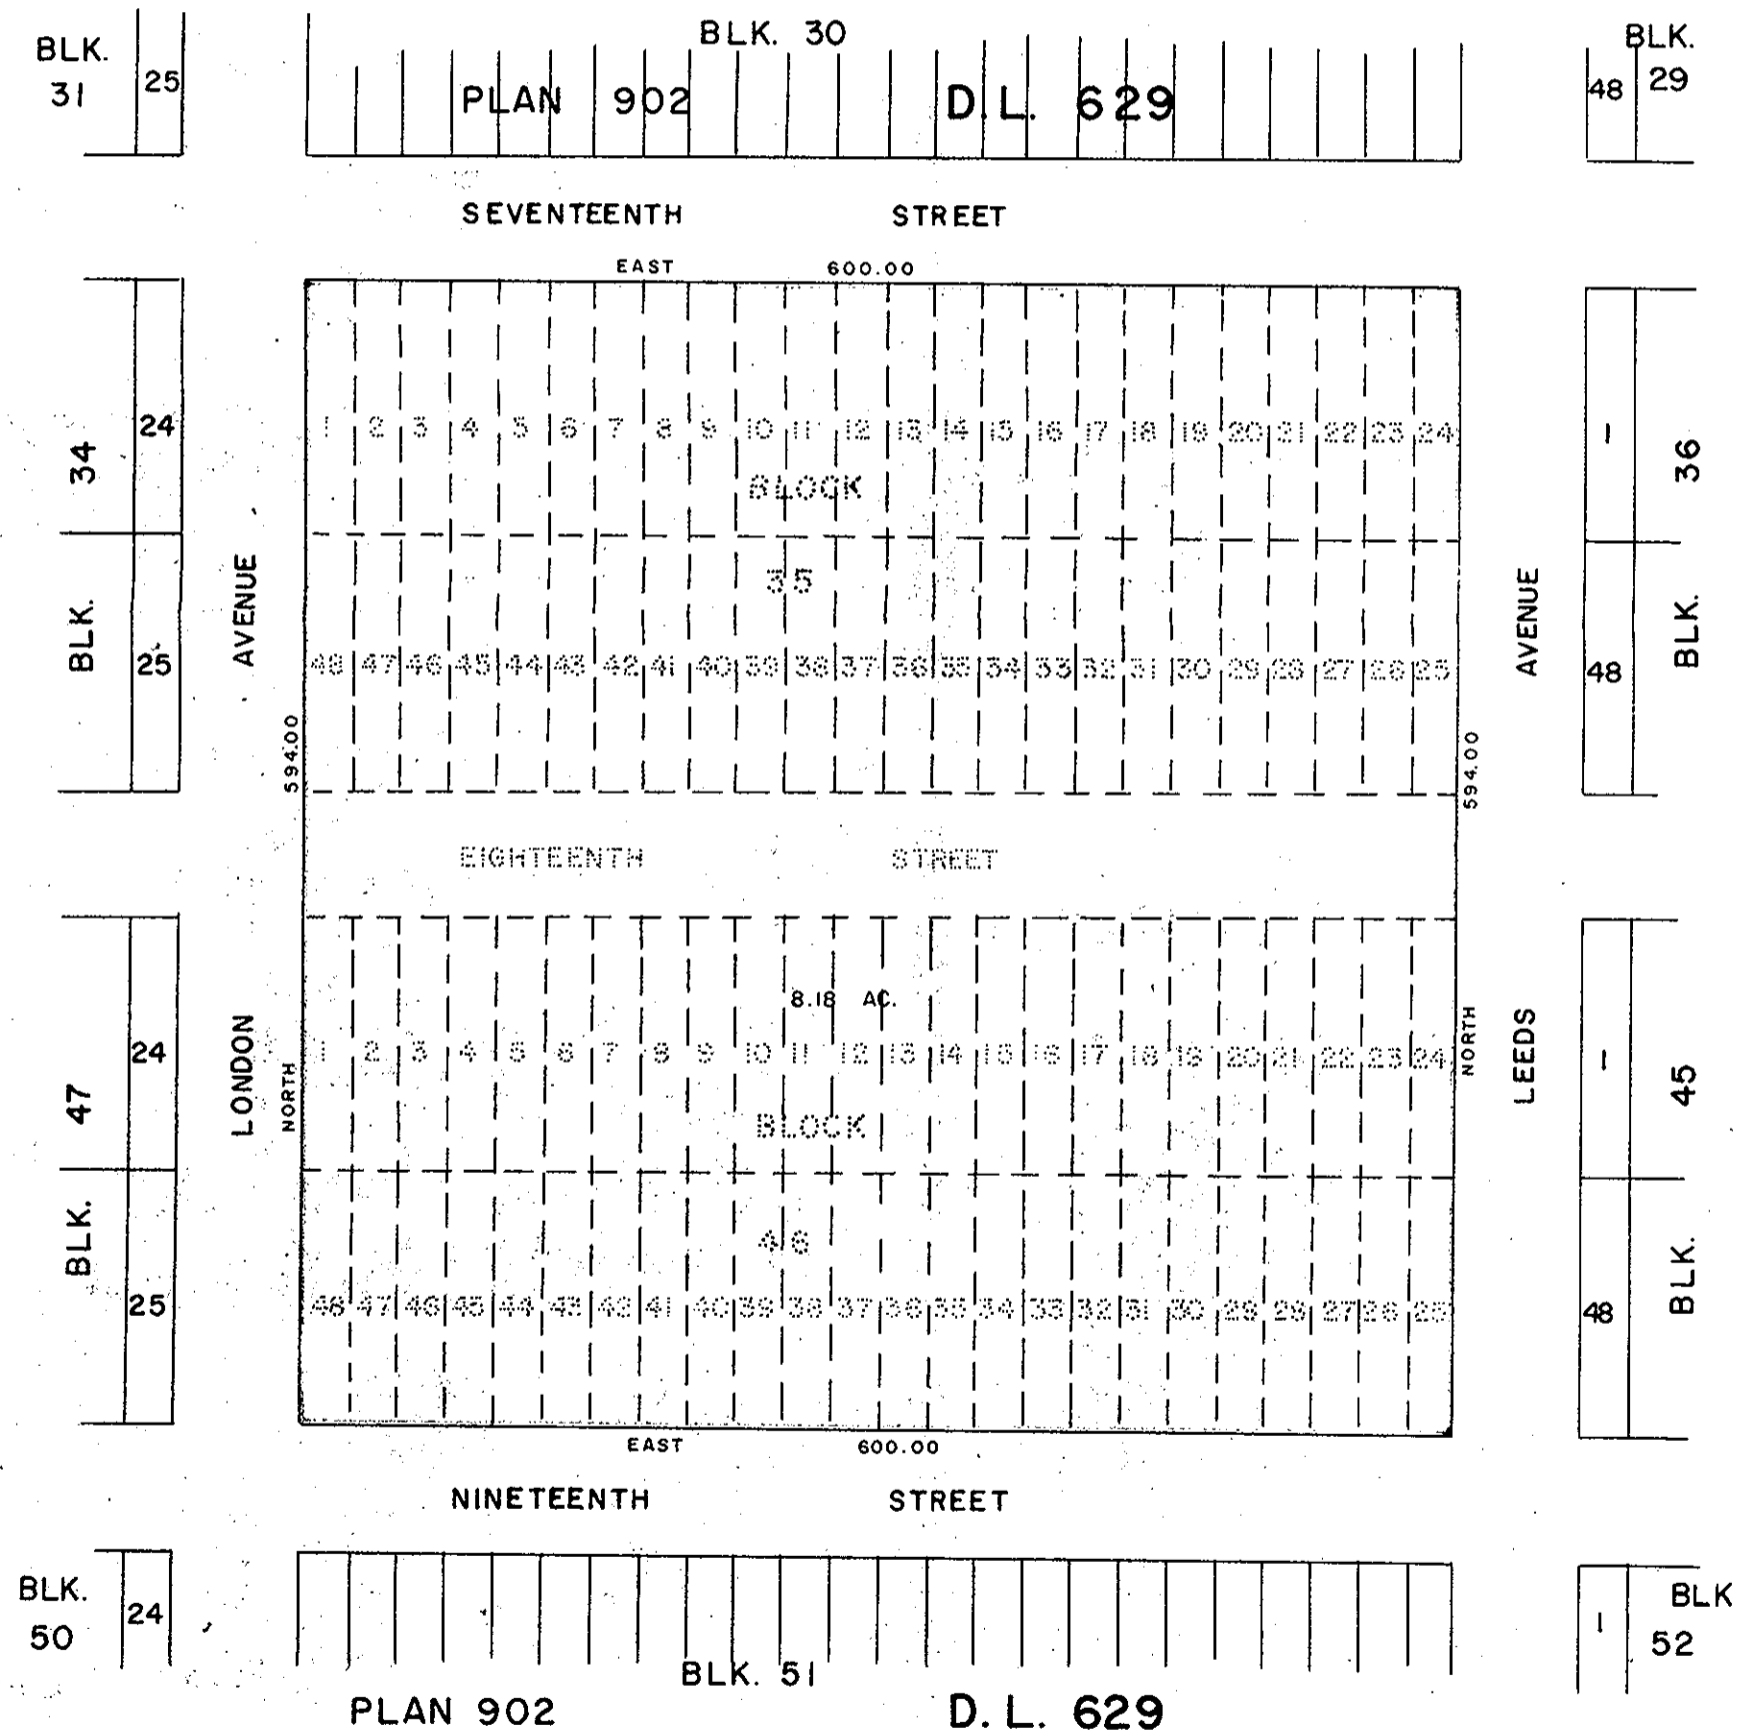

CERTIFIED CORRECT

This 27th day of May, 1971.
 According to measurements
 shown on Plan 902.

[Signature]
 D.A. DUFFY, B.C.L.S.

W.D. USHER & ASSOCIATES
 LAND SURVEYORS
 PRINCE GEORGE — B.C.
 302 B