

PLAN OF SUBDIVISION OF
 LOTS 4 TO 8 INCLUSIVE, BLOCK 35, PLAN 752
 DISTRICT LOT 937
 CARIBOO DISTRICT, BRITISH COLUMBIA

PLAN N^o 19872

Deposited in the Land Registry
 Office at Prince George, B.C. this
 22nd day of DECEMBER, 1971.

SCALE: 1" = 100'

NOTE: Bearings are astronomic, derived from the East boundary
 of Irwin Street as shown on Plan 18280.

LEGEND: ●OPCON denotes an old concrete monument found.
 •OIP denotes an old iron pin found.
 •IP denotes an iron pin set.


Deputy Registrar
 RECEIVED

MAR 10 1972

CITY ASSESSOR
 PRINCE GEORGE

*Copy to Engineering Dept.
 Mar. 10/72
 M.J.*

N

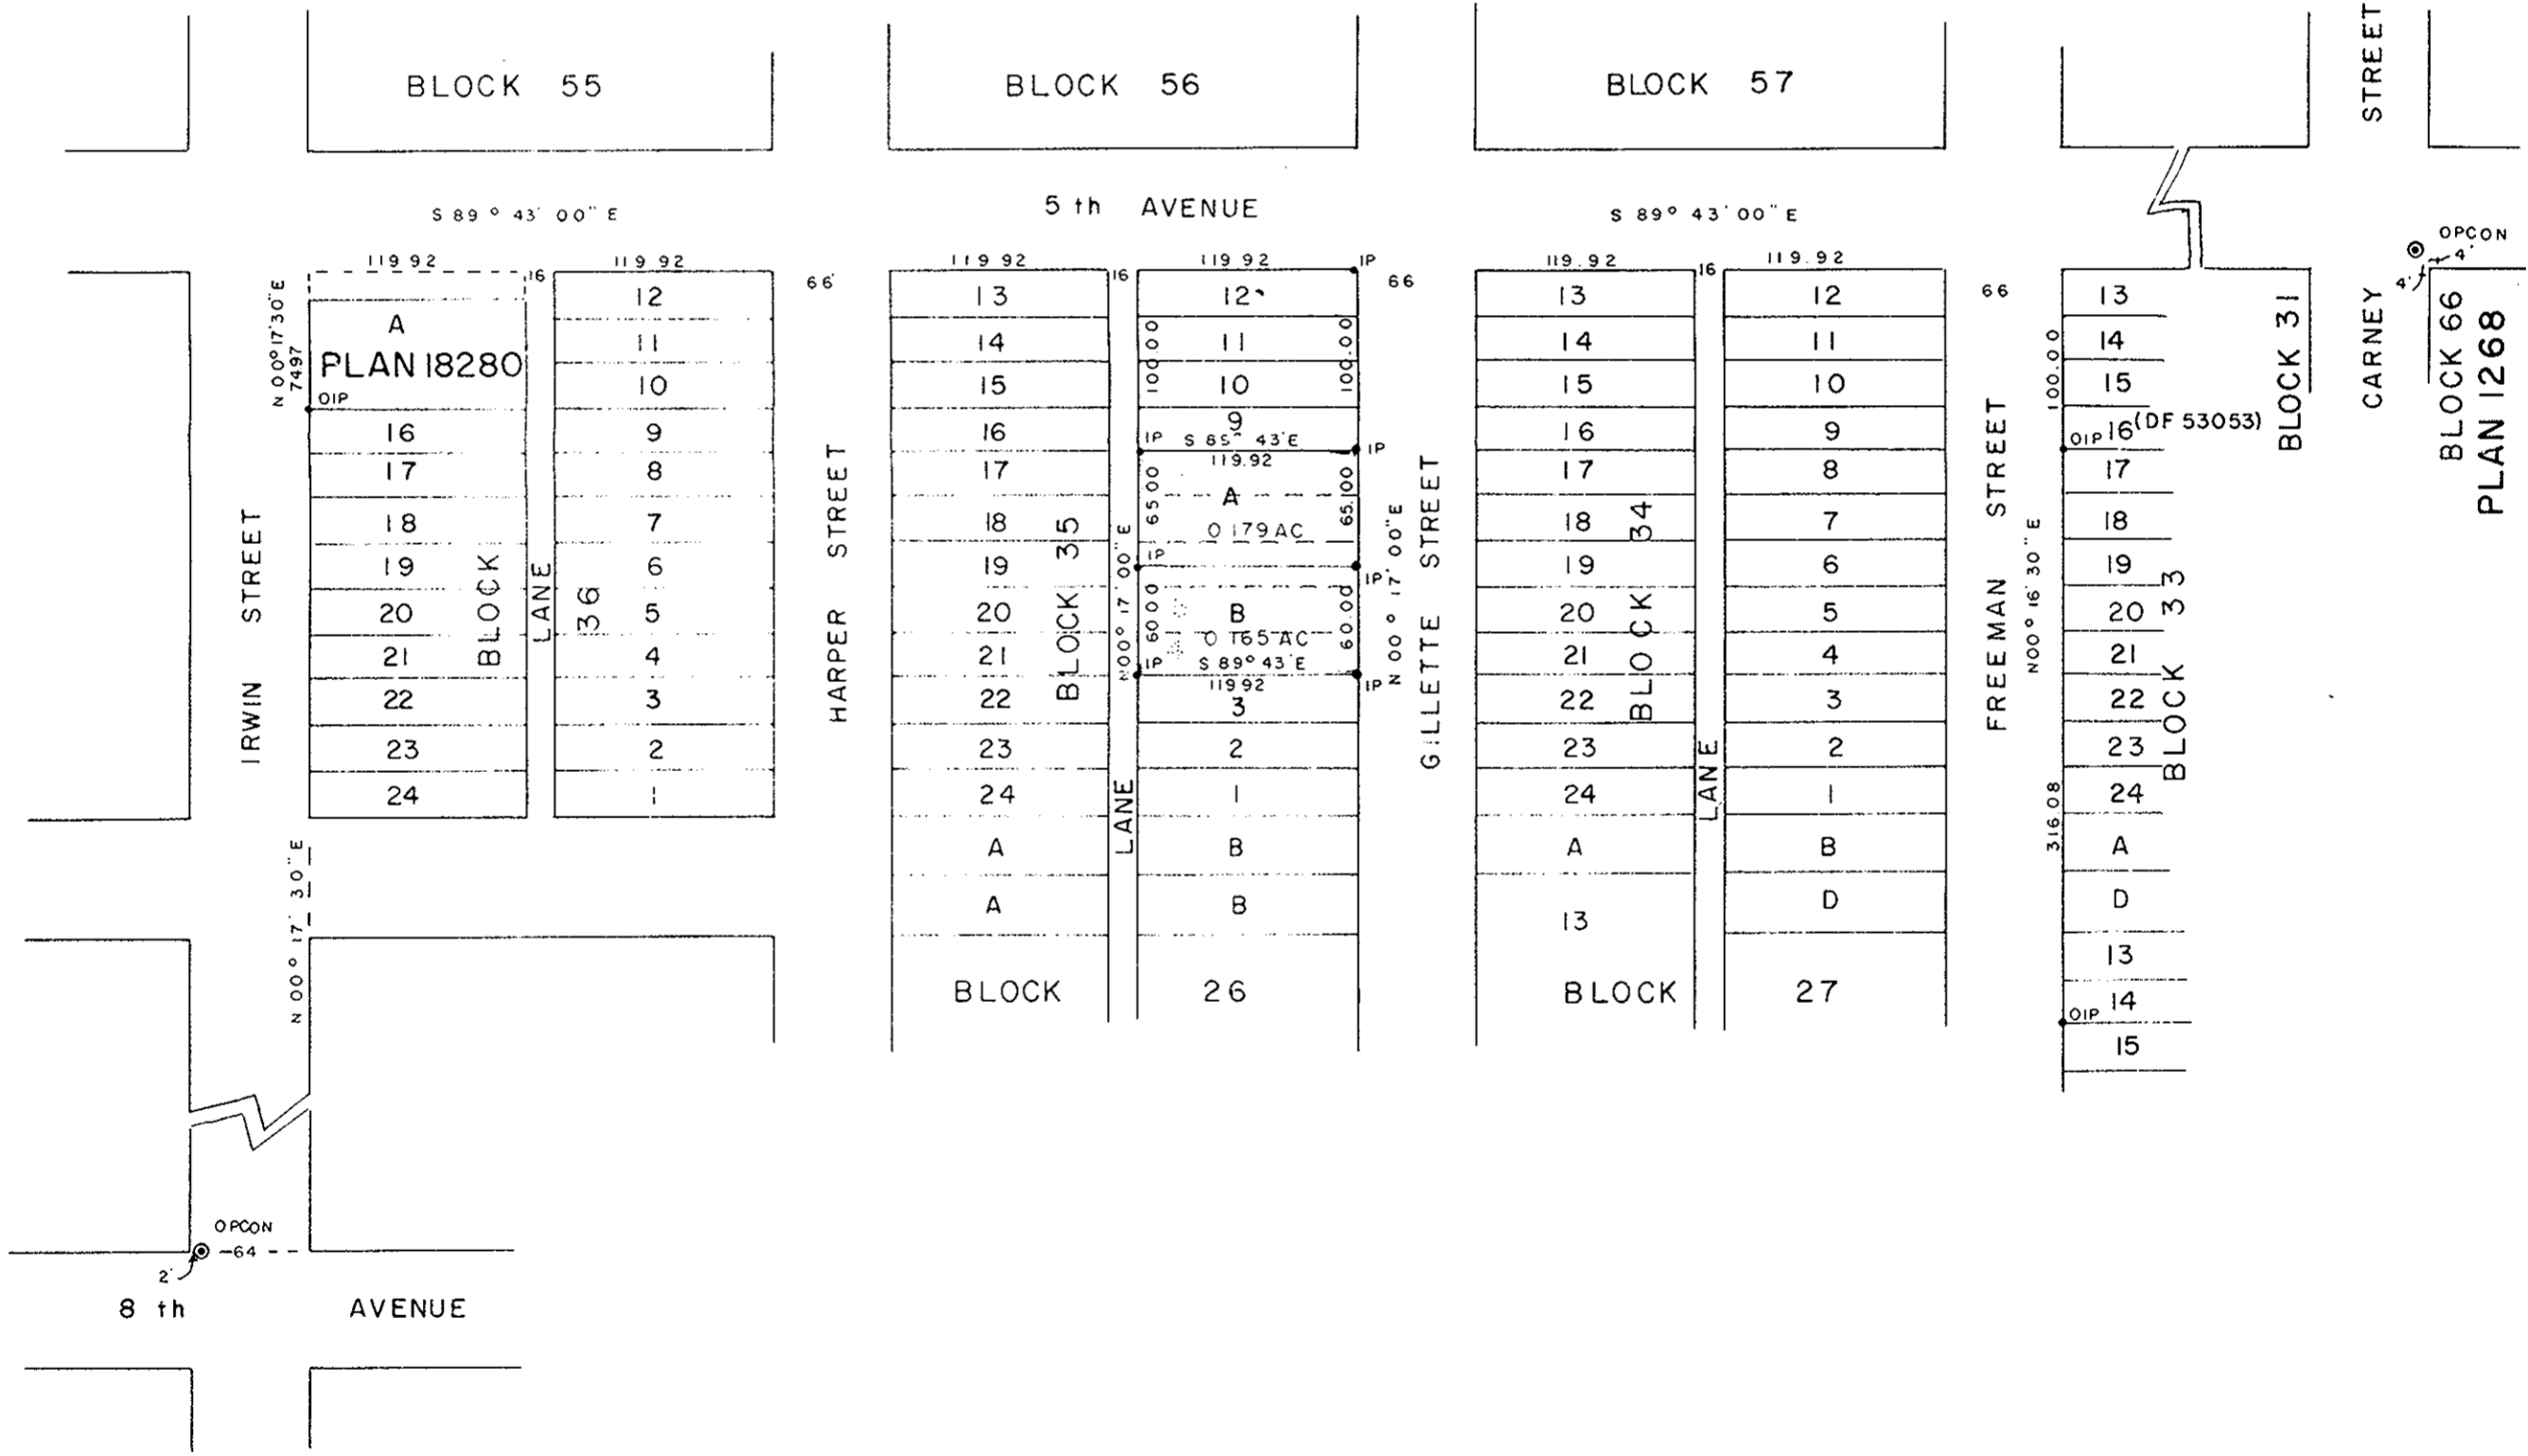

I, DONALD A. DUFFY of the City of Prince George,
 a British Columbia Land Surveyor, make oath and say
 that I was present at and did personally superintend
 the survey represented by this plan and that the survey
 and plan are correct. The said survey was completed
 on the 3rd day of November, 1971.

Donald A. Duffy
 B.C.L.S.

Sworn before me this 2nd day of November, 1971.

Bill
 A Commissioner for taking Affidavits
 for British Columbia.

Owner *aida Feinmiller*

Witness *[Signature]*

Owner _____

Witness _____

Approved under the Land Registry Act
 this 16th day of NOV, 1971.

C. E. Osh
 Approving Officer, City of Prince George

This plan lies within the Fraser-Fort George
 Regional District.