PLAN OF SUBDIVISION OF PARTS OF
LOT B, PLAN 17146 AND
EASTERLY 40 CHAINS OF
DISTRICT LOT 2099
CARIBOO DISTRICT, BRITISH COLUMBIA

SCALE: | " = 100 '

NOTE:

Bearings are astronomic, derived from the Southeasterly boundary of Lot B, Plan 17146.

LEGEND:

Sworn before me this $3 \circ 7^{th}$ day of November, 1970.

for British Columbia.

A Commissioner for taking Affidavits


• OIP denotes an old iron pin set.

• IP denotes an iron pin set.

PI AN Nº 10011

Deposited in the Land Registry Office at Prince George, B.C. this 2^{NP} day of *FERRURRY*, 1972.

DEPUTY Registrar

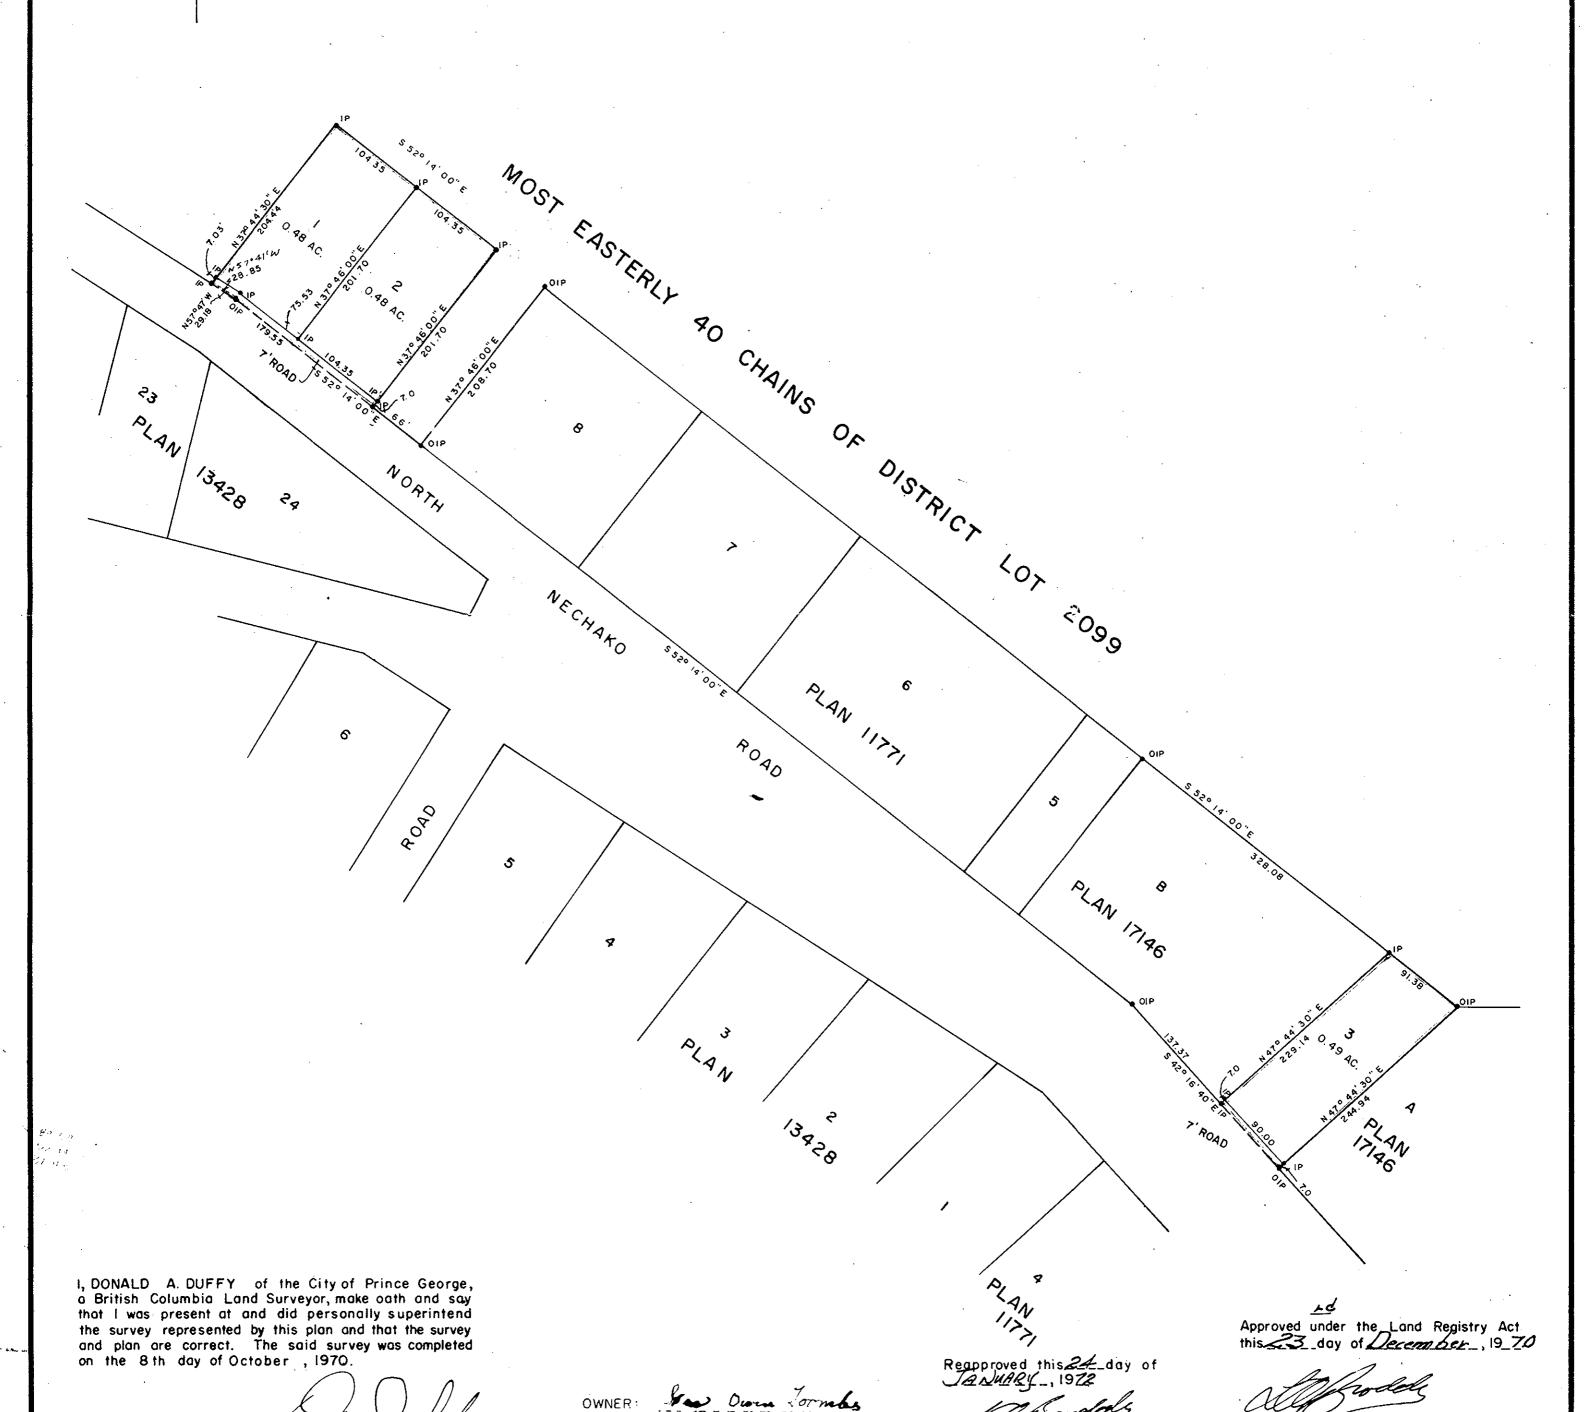

W. D. USHER 8 ASSOCIATES
LAND SURVEYORS
PRINCE GEORGE — B.C.

Approving Officer, Dept. of Highways.

This plan lies within the Fraser-Fort George

Regional District.

Approving Officer, Dept. of Highways

3205