


PLAN OF SUBDIVISION OF
PART OF NORTH-WEST 1/4 OF
DISTRICT LOT 2424,
CARIBOO DISTRICT.
SCALE: 1" = 100'

PLAN NO. 10913

Deposited in the Land Registry Office at
Prince George..... this 7th day of FEBRUARY 1972.

E. J. RAVEN
DEPUTY Registrar

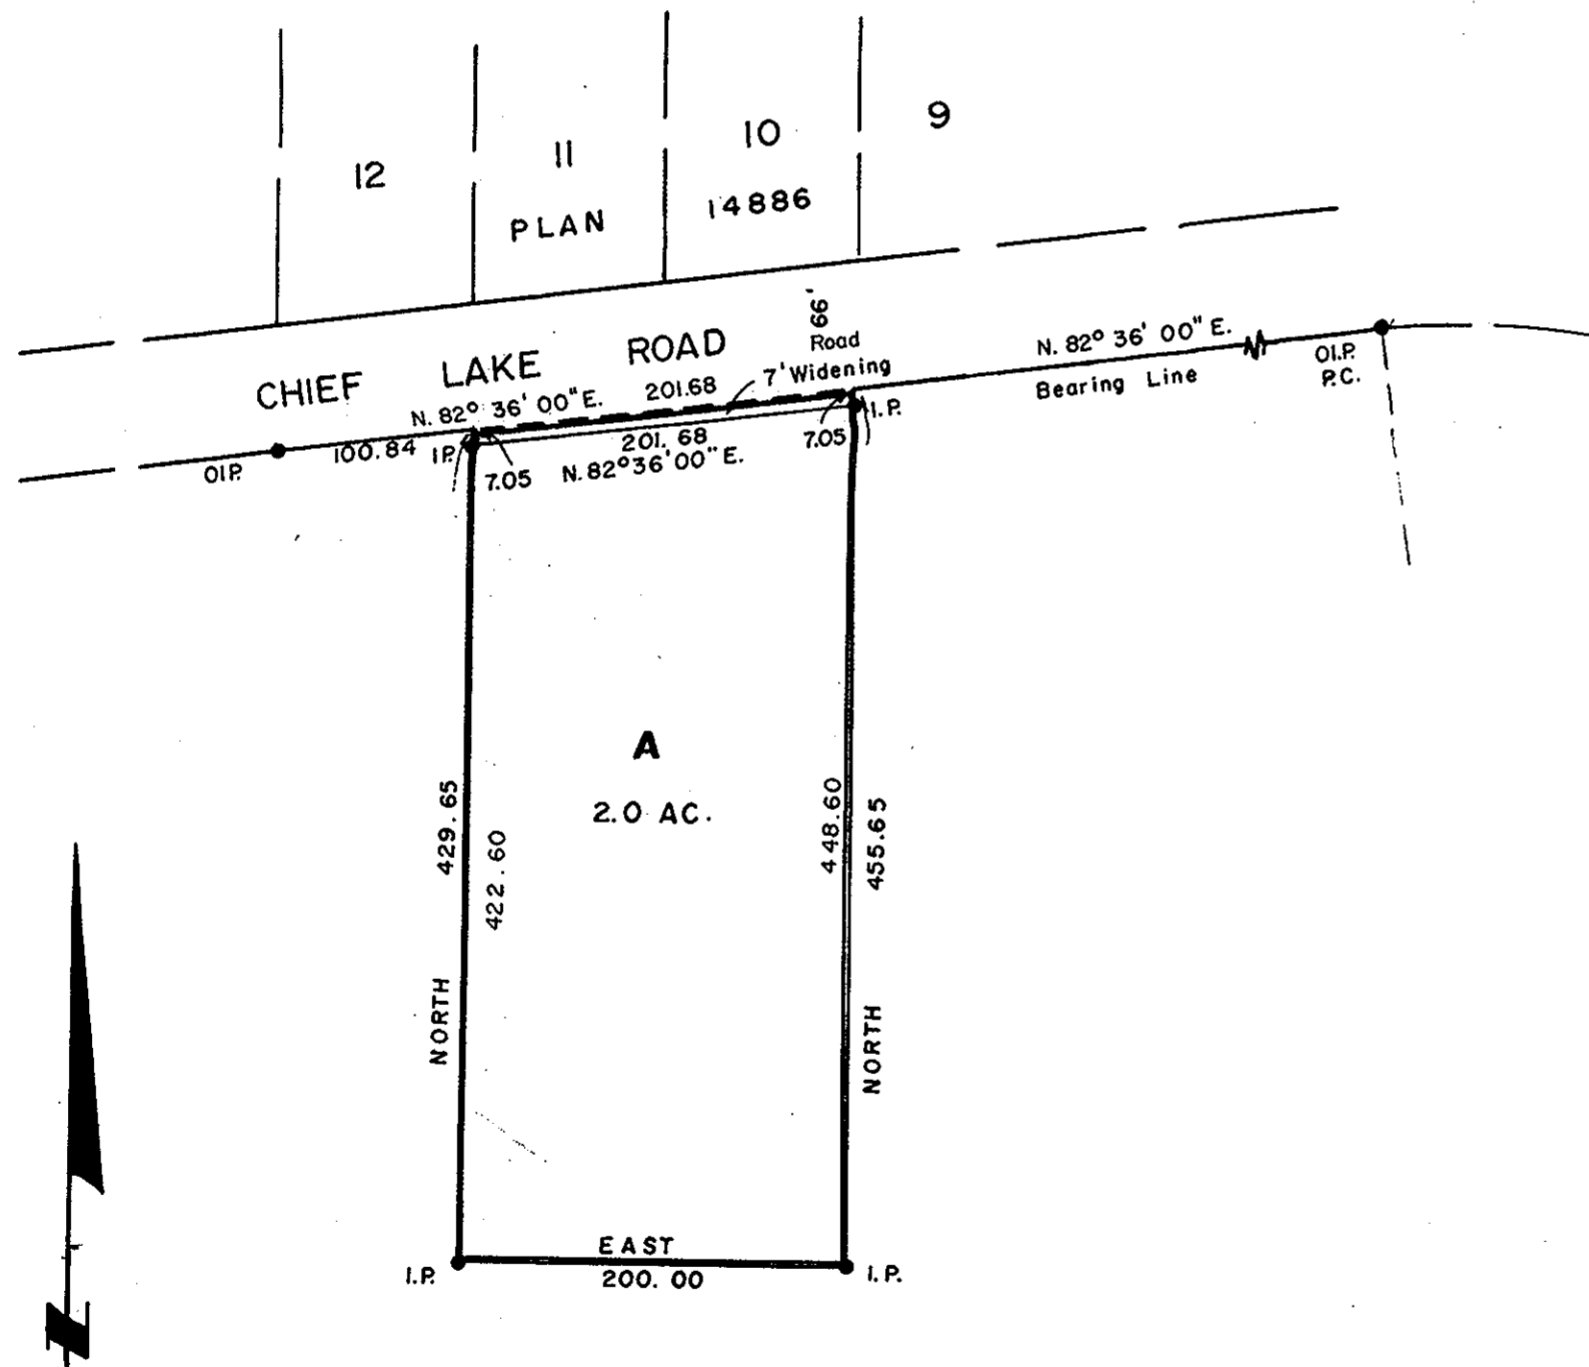

N. W. 1/4 D. L. 2424

Bearings are astronomic and are derived from
OIPs on South Bdy. of Chief Lake Road, Plan 14886,

I, A. DANILUCK of the City of Prince George,
British Columbia Land Surveyor, make oath and
say that I was present at and did personally
superintend the survey represented by this
plan and that the survey and plan are correct.
The said survey was completed on
the 2 day of May 1969.

- ⊙ P.con. ----- Standard Concrete Post.
- ⊙ P.Rock ----- Standard Rock Post.
- P.P. ----- Standard Pipe Post.
- I.P. ----- Standard Iron Post.
- P. ----- Wooden Post.
- L.P. ----- Lead Plug.
- ----- Denoting "Old"
- WT. ----- Denoting "Witness"

A. Daniluck

Sworn before me at Prince George
this 5th day of May 1969.

Approved under the Land Registry Act
on the 27 day of JANUARY 1972.

M. Swoboda
Approving Officer
Department of Highways

M. J. Buckley
Commissioner for taking affidavits
for British Columbia.

Owner T. J. Donnelly

Witness [Signature]

May
Building Inspector
Department of Municipal Affairs