

EXPLANATORY PLAN OF
RIGHT-OF-WAY OVER A PORTION OF
LOT 2 OF BLOCK A, PLAN 18799,
DISTRICT LOT 751, CARIBOO DISTRICT.
FOR PURPOSE OF ELECTRIC POWER DISTRIBUTION.


PLAN 19936

DEPOSITED IN THE LAND REGISTRY OFFICE
AT PRINCE GEORGE, B.C.
THIS 11th DAY OF February, 1972

[Signature]
DEPUTY REGISTRAR

SCALE: 1 INCH = 200 FEET

BEARINGS ARE ASTRONOMIC AND ARE DERIVED FROM PLAN 18799.

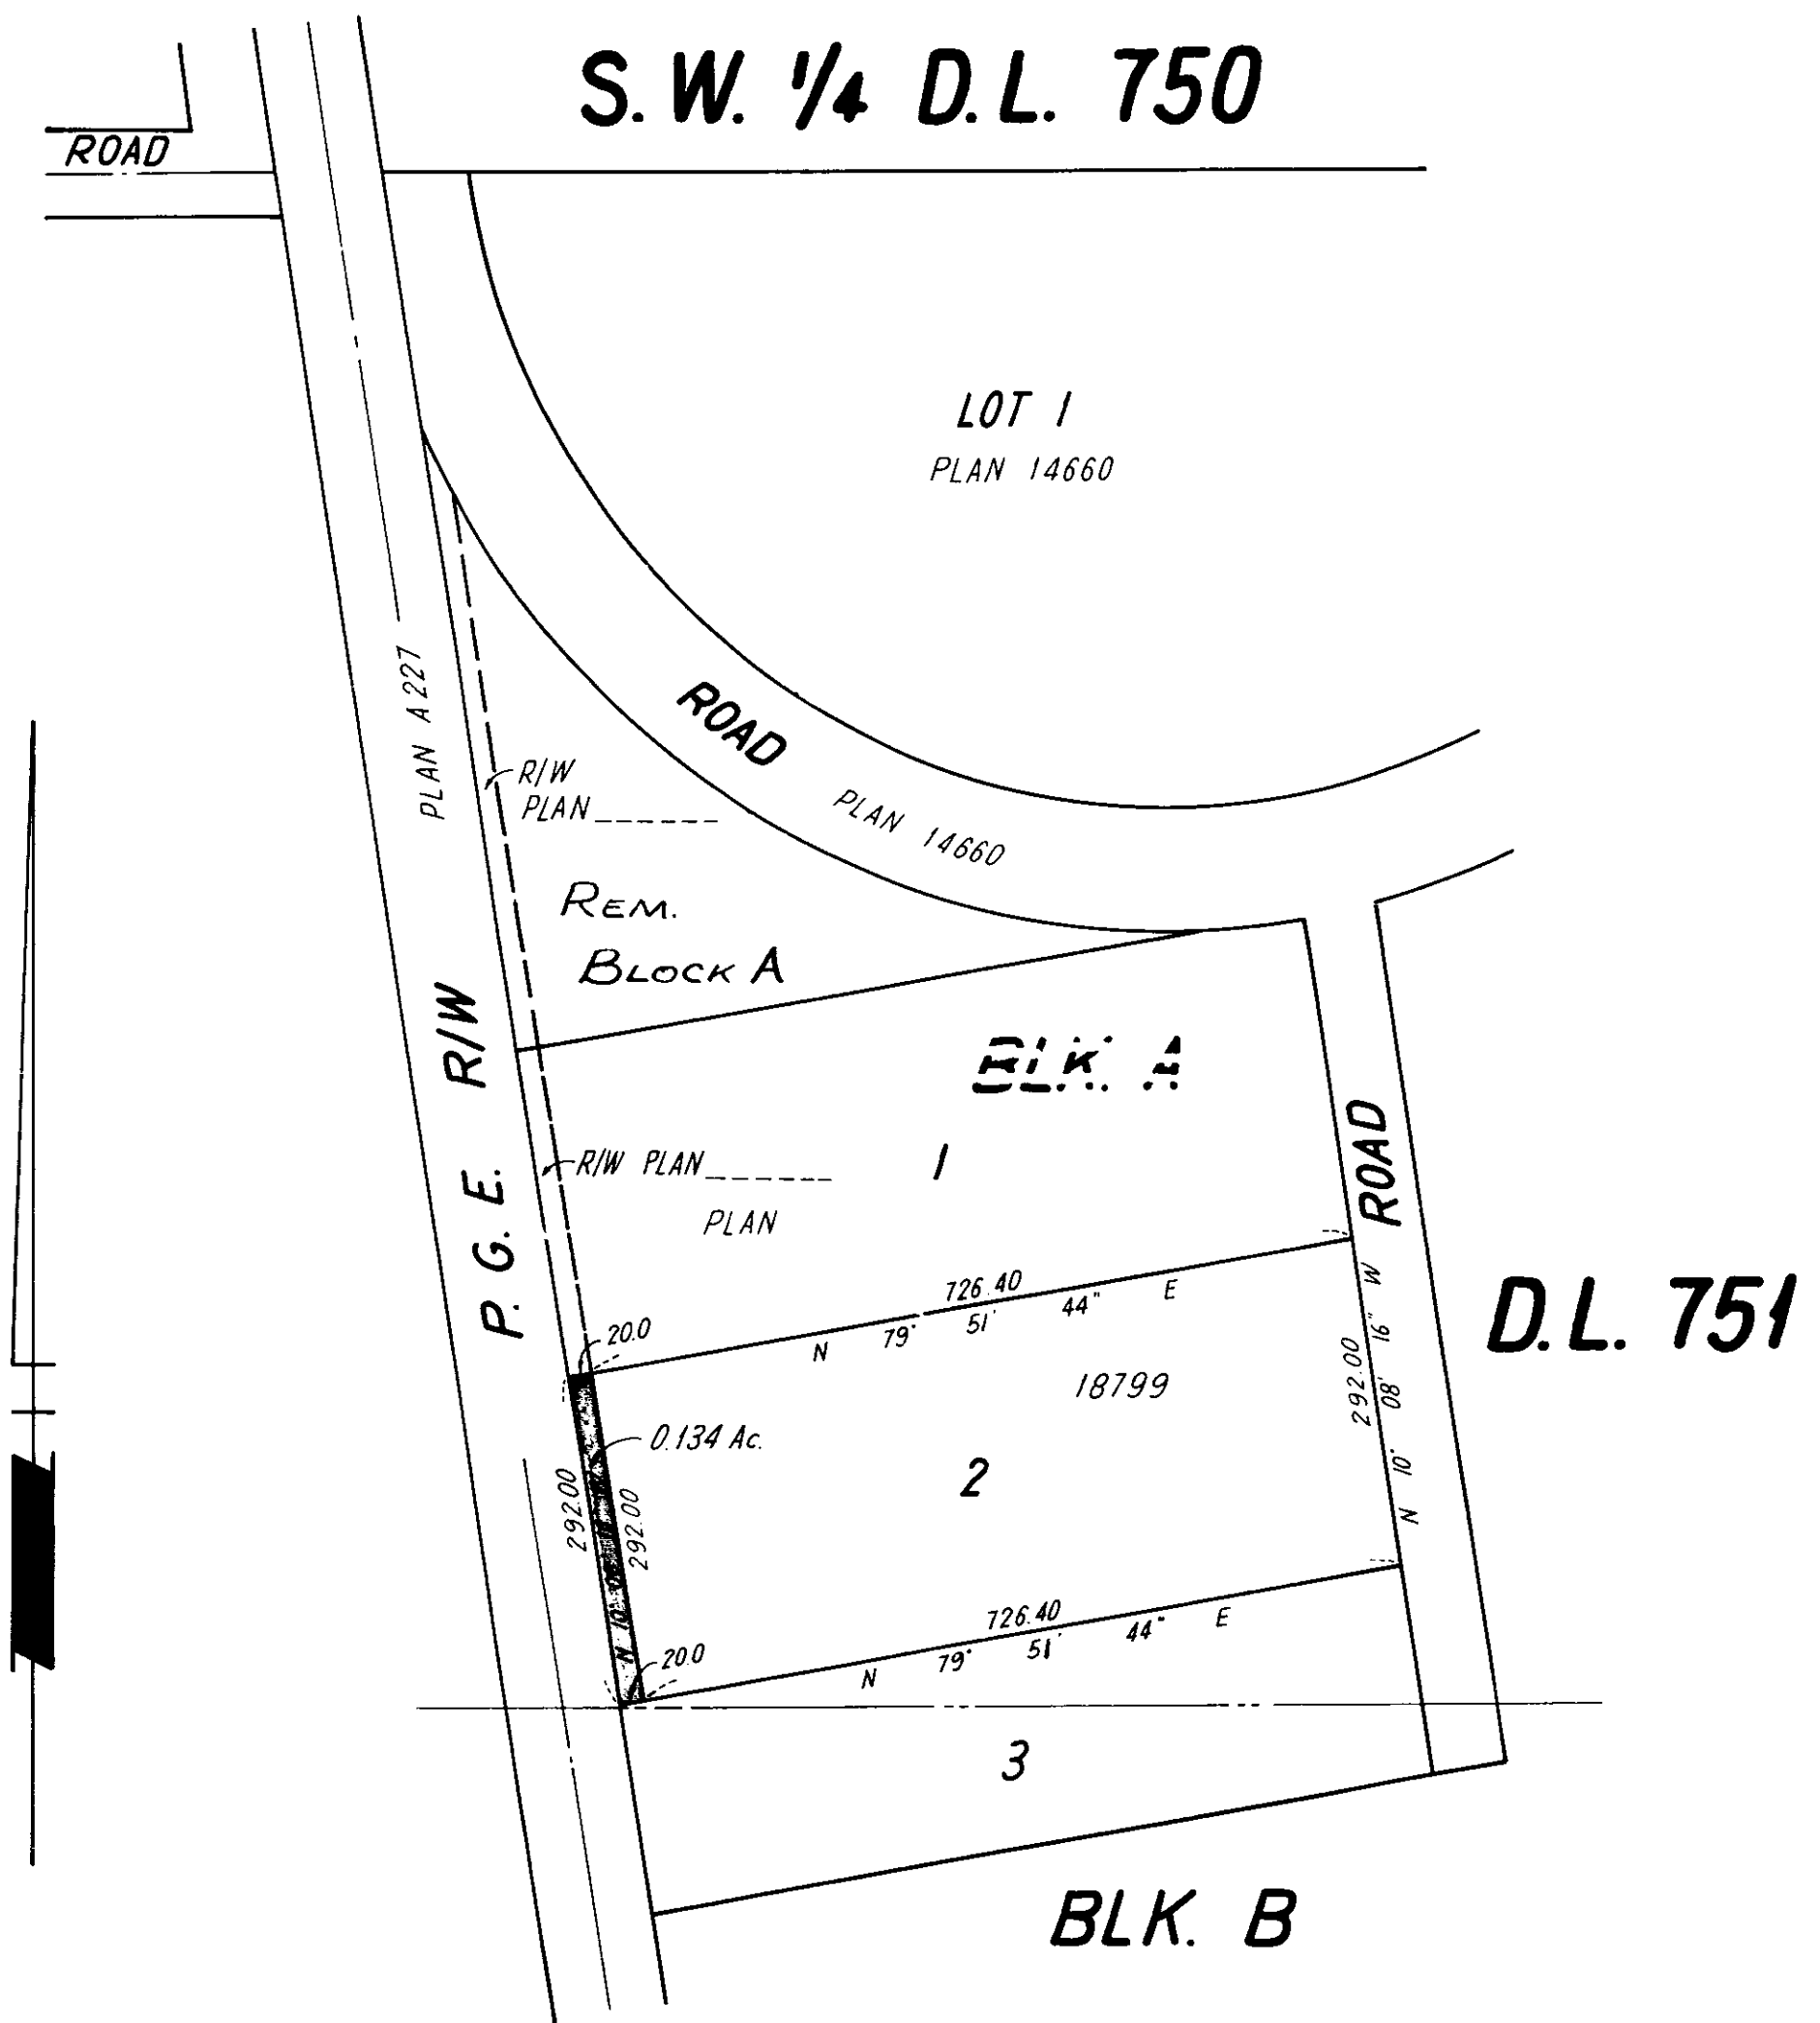

THIS PLAN LIES WITHIN THE FRASER - FORT
GEORGE REGIONAL DISTRICT.

CERTIFIED CORRECT ACCORDING TO LAND REGISTRY OFFICE
RECORDS. THIS 26th DAY OF September, 1971.

[Signature]
B.C.L.S.