

EXPLANATORY PLAN OF
RIGHT-OF-WAY OVER A PORTION OF
LOT 1 OF BLOCK A, PLAN 18799,
DISTRICT LOT 751, CARIBOO DISTRICT.

PLAN 19955


DEPOSITED IN THE LAND REGISTRY OFFICE
AT PRINCE GEORGE, B.C.
THIS 28TH DAY OF FEBRUARY 1972

E. P. Brown
DEPUTY REGISTRAR

FOR PURPOSE OF ELECTRIC POWER DISTRIBUTION.

SCALE: 1 INCH = 200 FEET

BEARINGS ARE ASTRONOMIC AND ARE DERIVED FROM PLAN 18799.

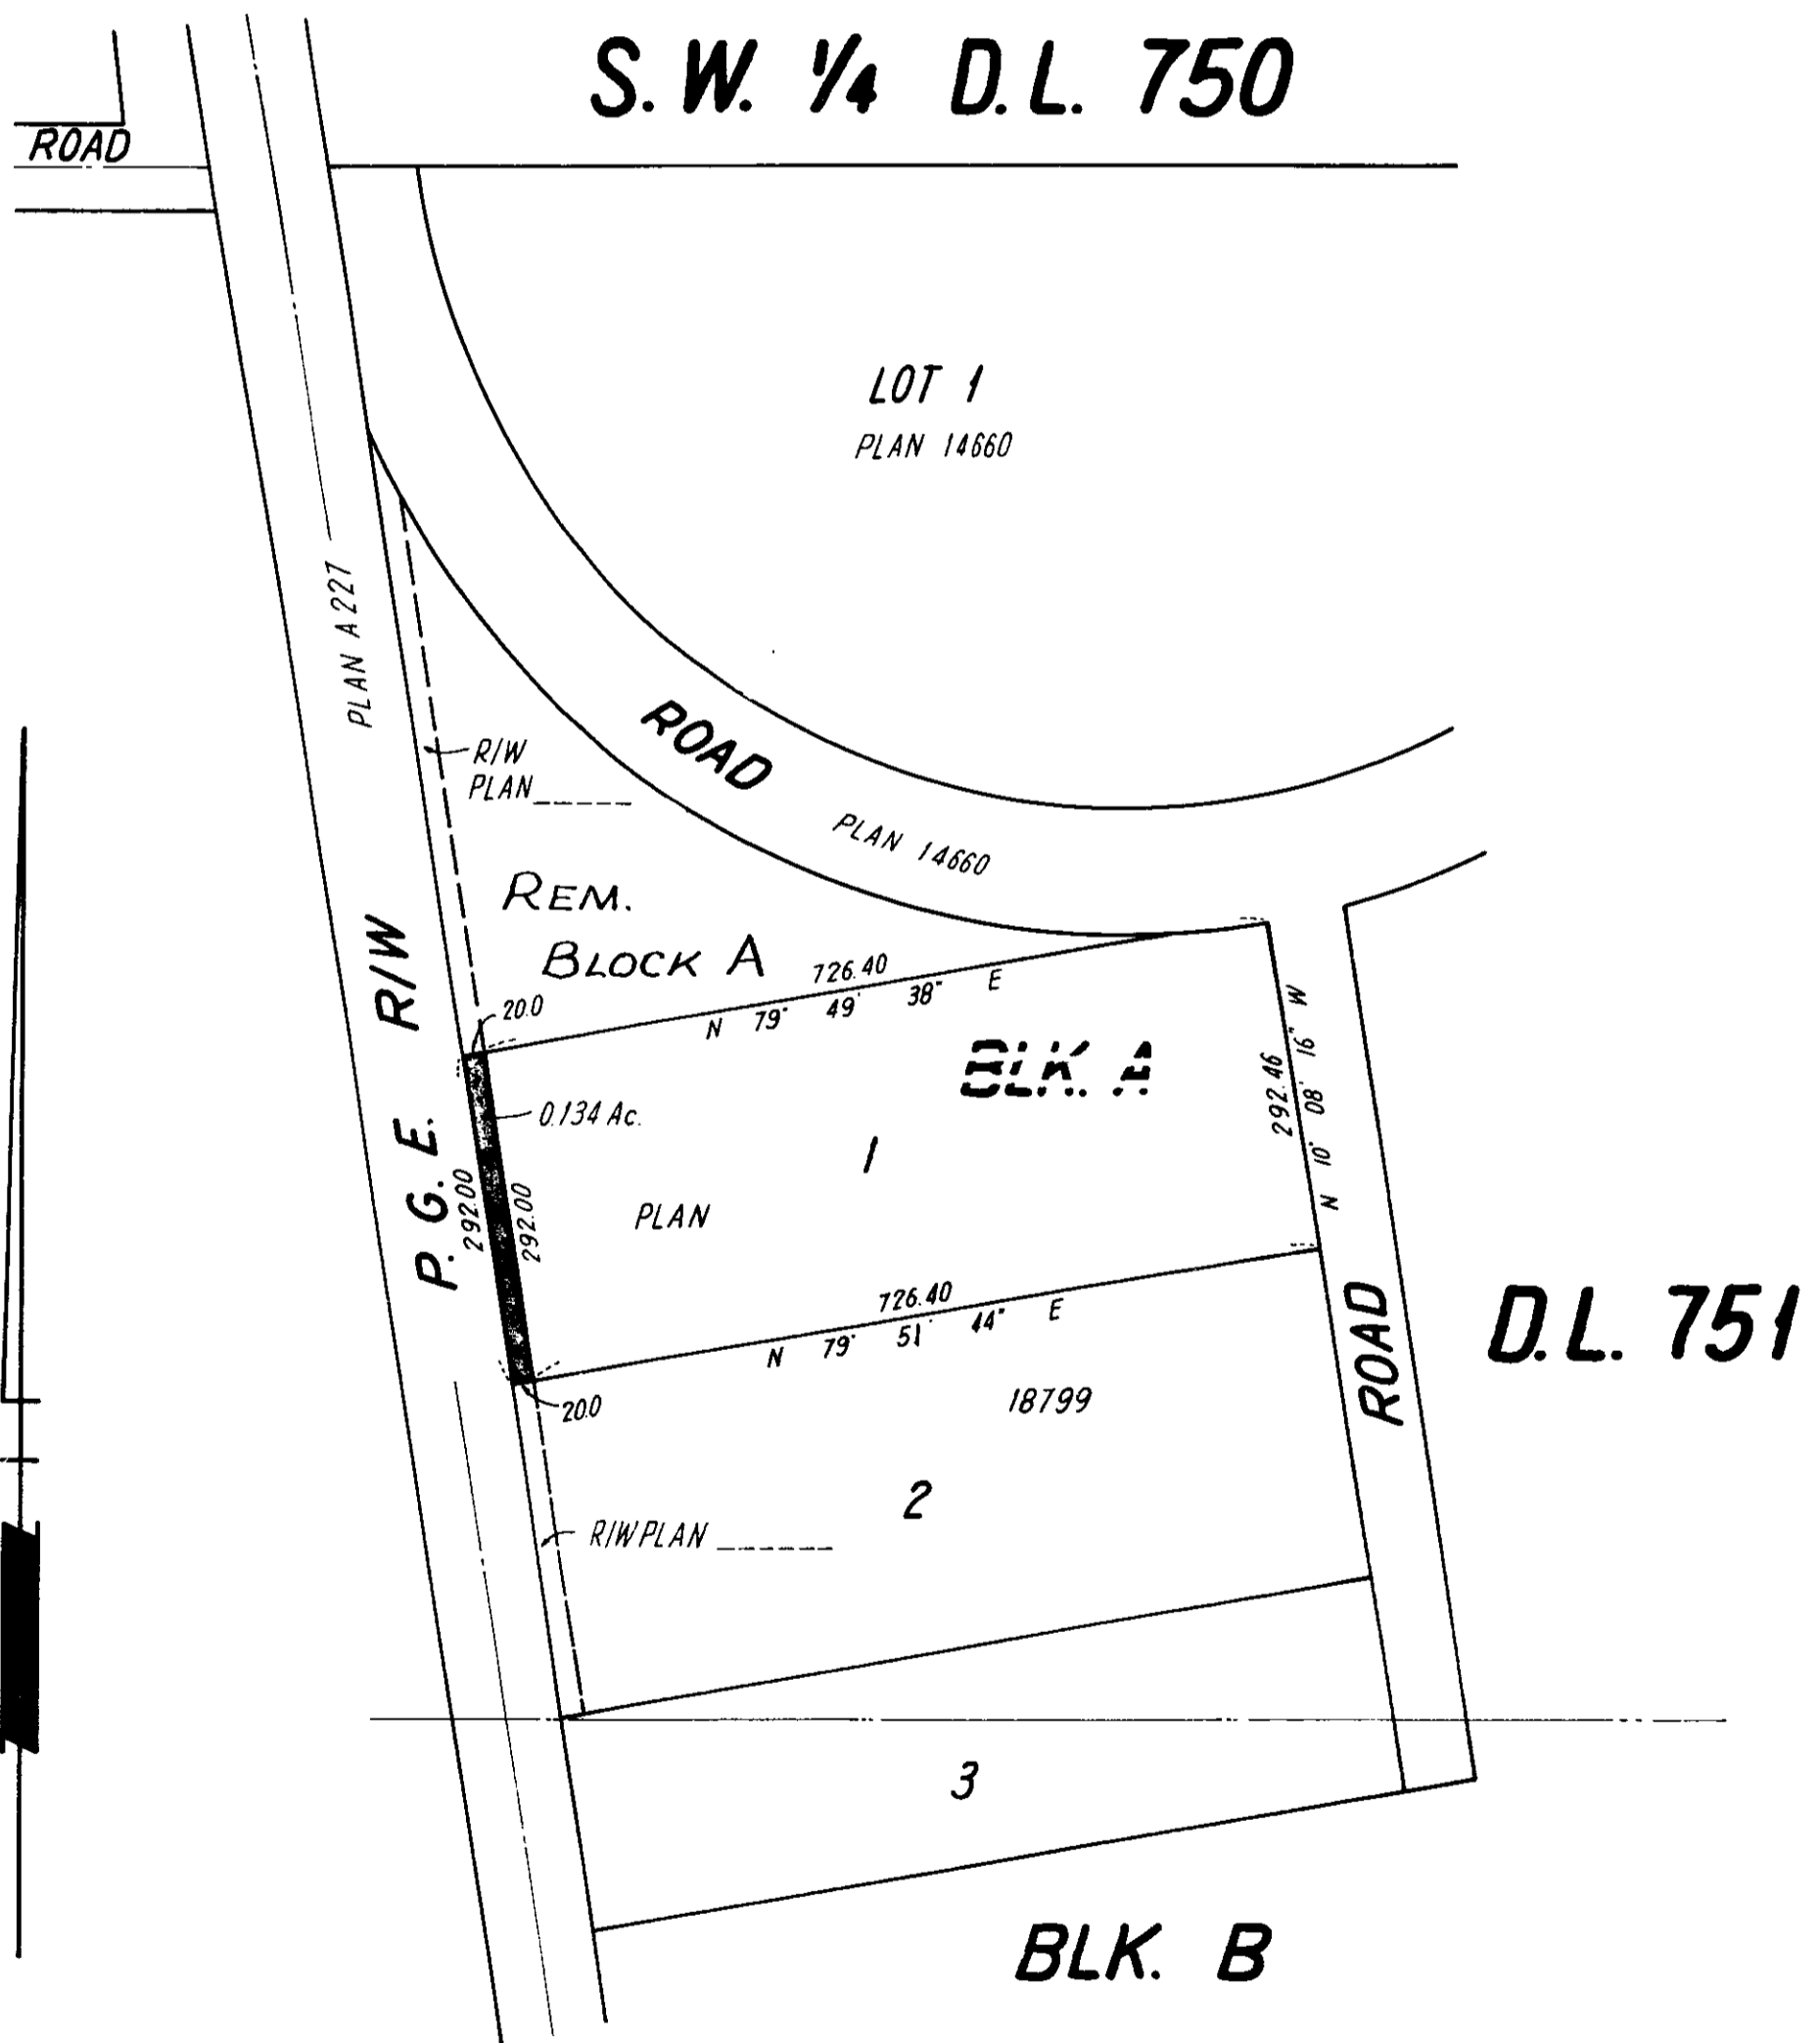

THIS PLAN LIES WITHIN THE FRASER-FORT
GEORGE REGIONAL DISTRICT.

CERTIFIED CORRECT ACCORDING TO LAND REGISTRY OFFICE
RECORDS. THIS 26TH DAY OF September 1971.

Leslie H. Bracey
B.C.L.S.