


W. Blundy
 DEPUTY REGISTRAR

RECEIVED
 NOV 16 1972
 CITY ASSESSOR
 PRINCE GEORGE

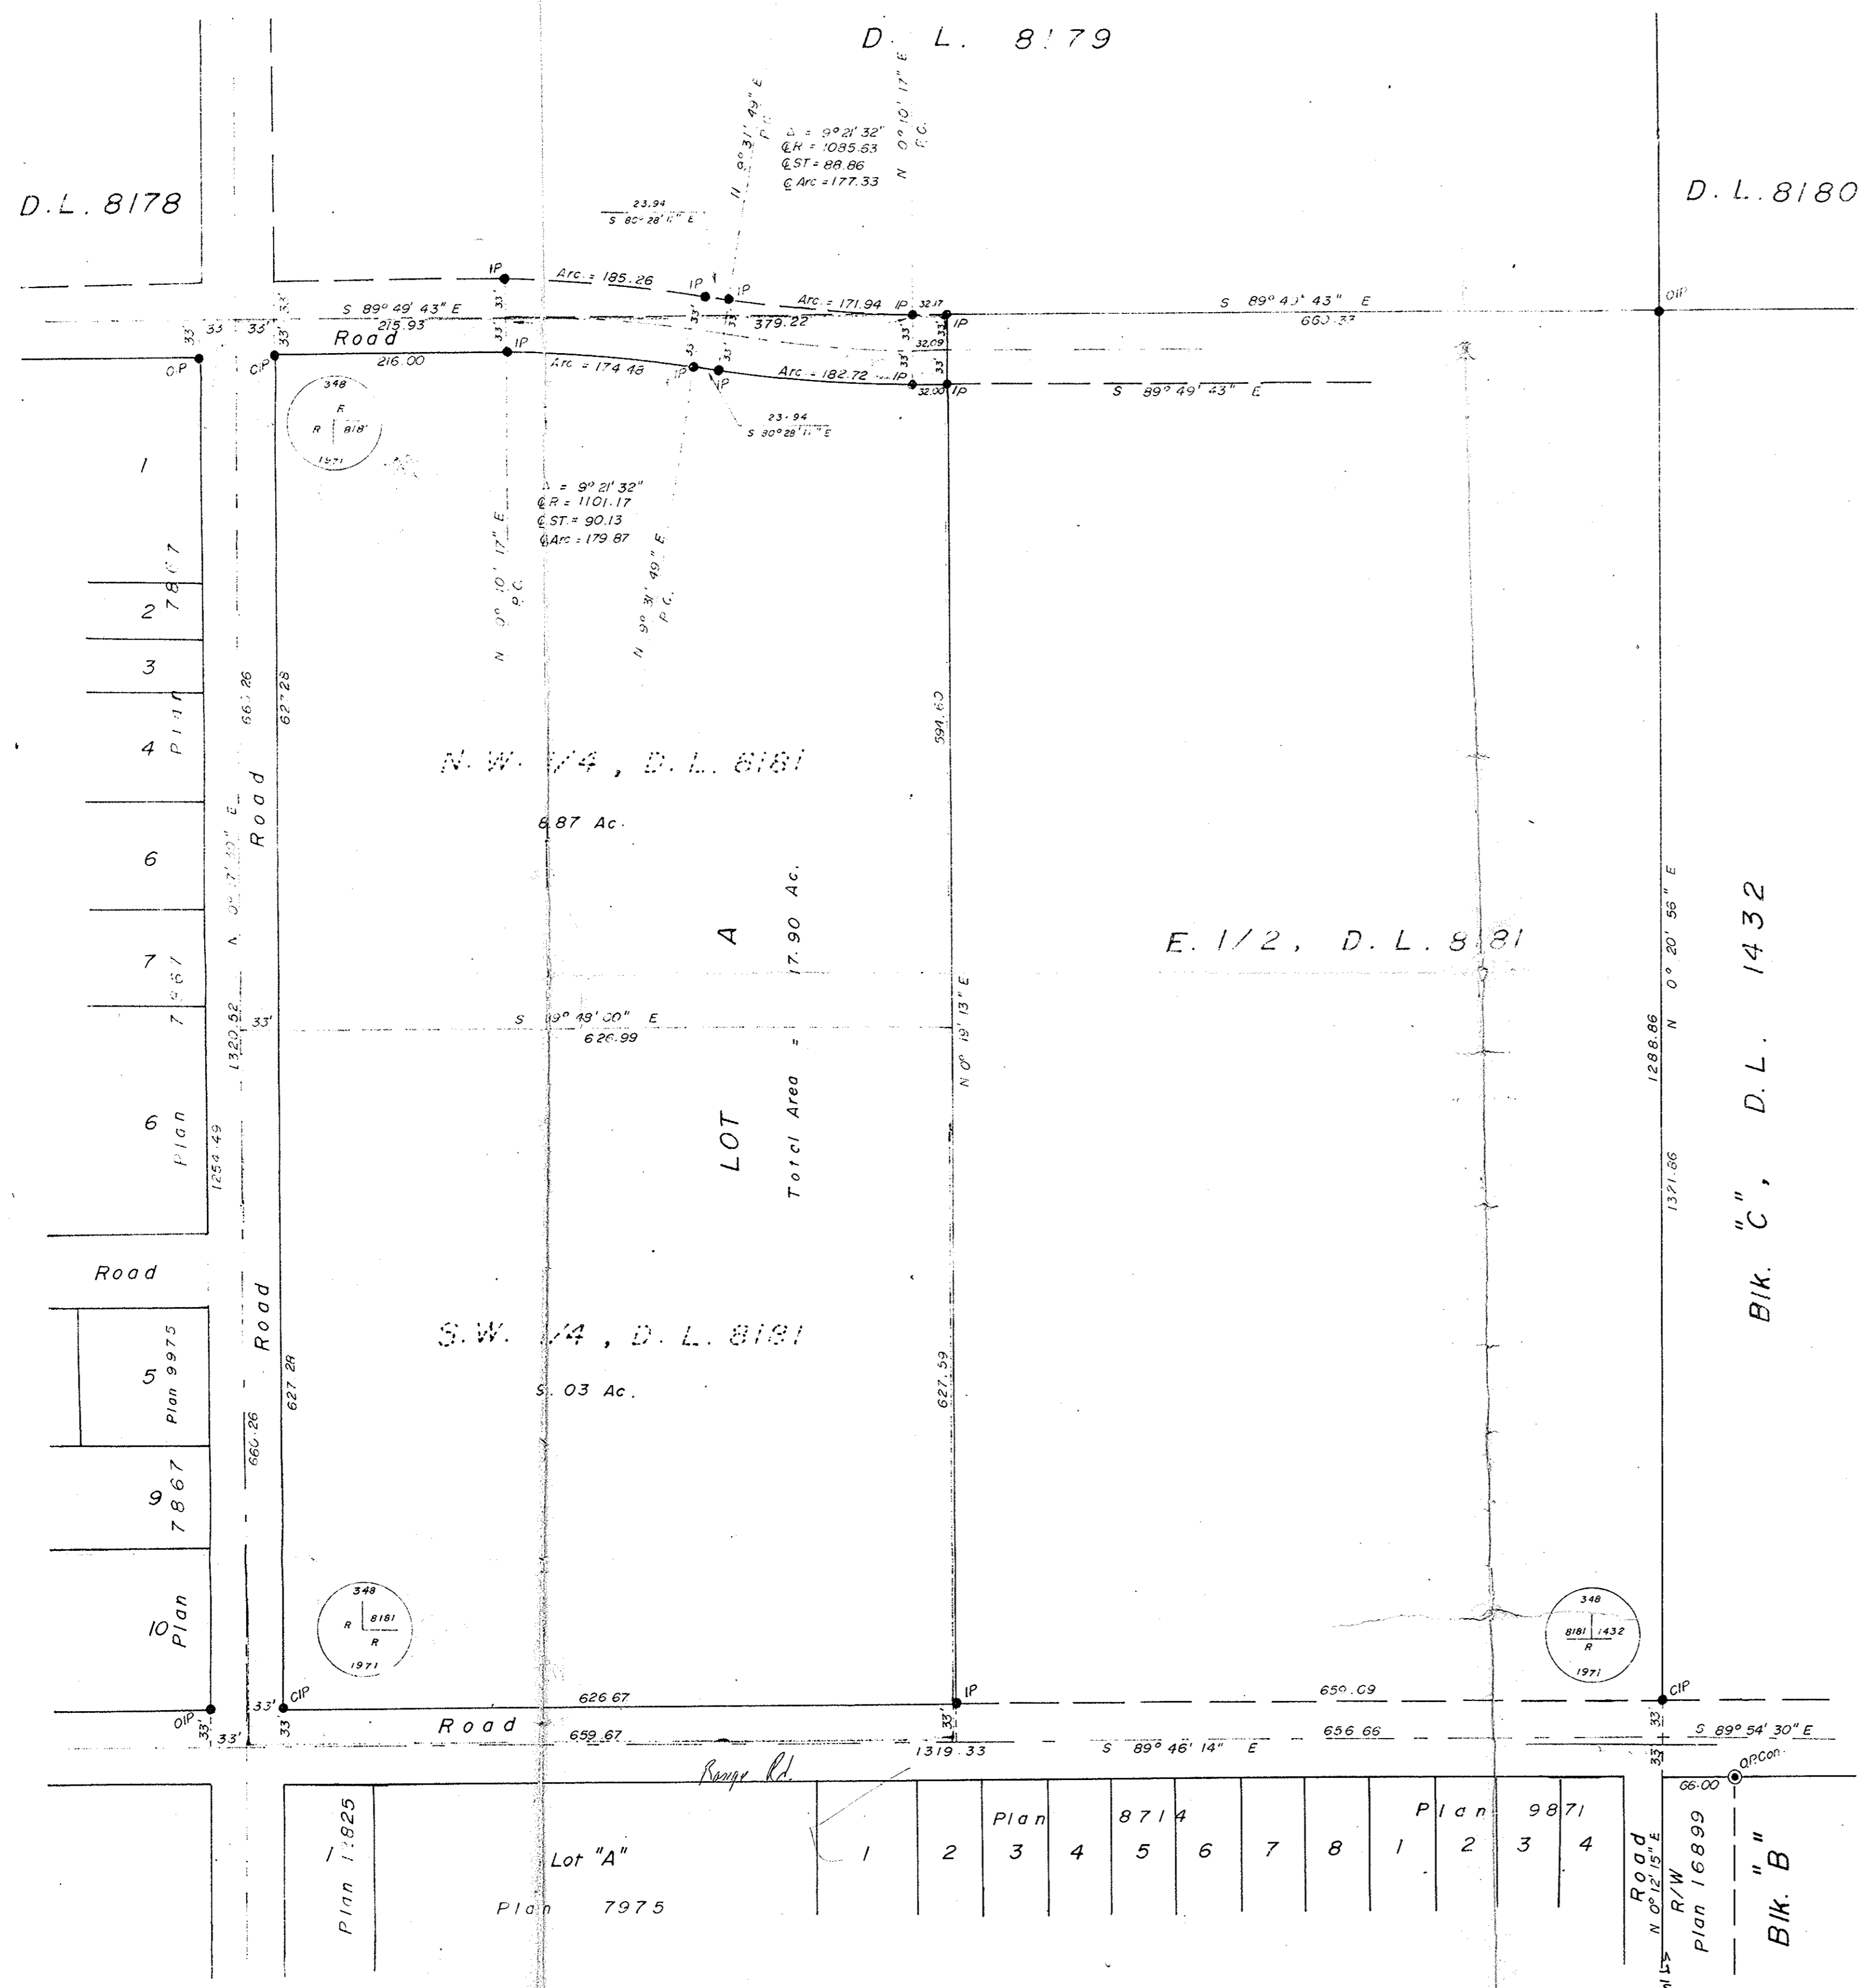

PLAN OF SUBDIVISION OF
 N.W. 1/4 & S.W. 1/4,
 DISTRICT LOT 8181,
 CARIBOO DISTRICT

SCALE: 1" = 100'

- P.C. ... POINT OF COMMENCEMENT
- I.P. ... INTERSECTION POINT
- O.P. ... OLD POINT
- S.T. ... STAKE
- R.P. ... ROAD POINT
- D.P. ... DEPOSIT POINT

APPROVED UNDER THE LAND REGISTRY ACT
 ON THE 5th DAY OF OCTOBER 1971

C. J. Obit
 APPROVING OFFICER
 REGISTERED MAR 9, 1972

THE SEAL OF THE CITY OF PRINCE GEORGE
 WAS AFFIXED HERETO IN THE PRESENCE OF

MAYOR:

CLERK:

THIS PLAN LIES WITHIN THE GRASSER
 FORT GEORGE REGIONAL DISTRICT

THE BOARD OF SCHOOL TRUSTEES OF SCHOOL DISTRICT #57 (PRINCE GEORGE)
 HAS REVIEWED THIS PLAN AND HAS GIVEN ITS CONSENT TO THE SAME.

The Board of School Trustees of School District #57 (Prince George)

CHAIRMAN: *Lang*
 SECRETARY: *Leipert*

WILLIAM WHITE, GOBIL & ASSOCIATES
 B.C. LAND SURVEYORS
 PRINCE GEORGE, BRITISH COLUMBIA
 REF NO: 71104