

RECEIVED

MAY 19 1972

CITY ASSESSOR
PRINCE GEORGE

PLAN No. : 20035


Deposited in the Land Registry Office, at
Prince George on the 17 day of APRIL 1972

E.T. SCHOOLEY
Registrar

PER: J. Finlay
(Surveyor L.R.O.)

PLAN OF SUBDIVISION OF
LOT "F", PLAN 19422 OF
BLOCK 3, PLAN 721,
D.L. 1426
CARIBOO DISTRICT

Scale: 1" = 20'

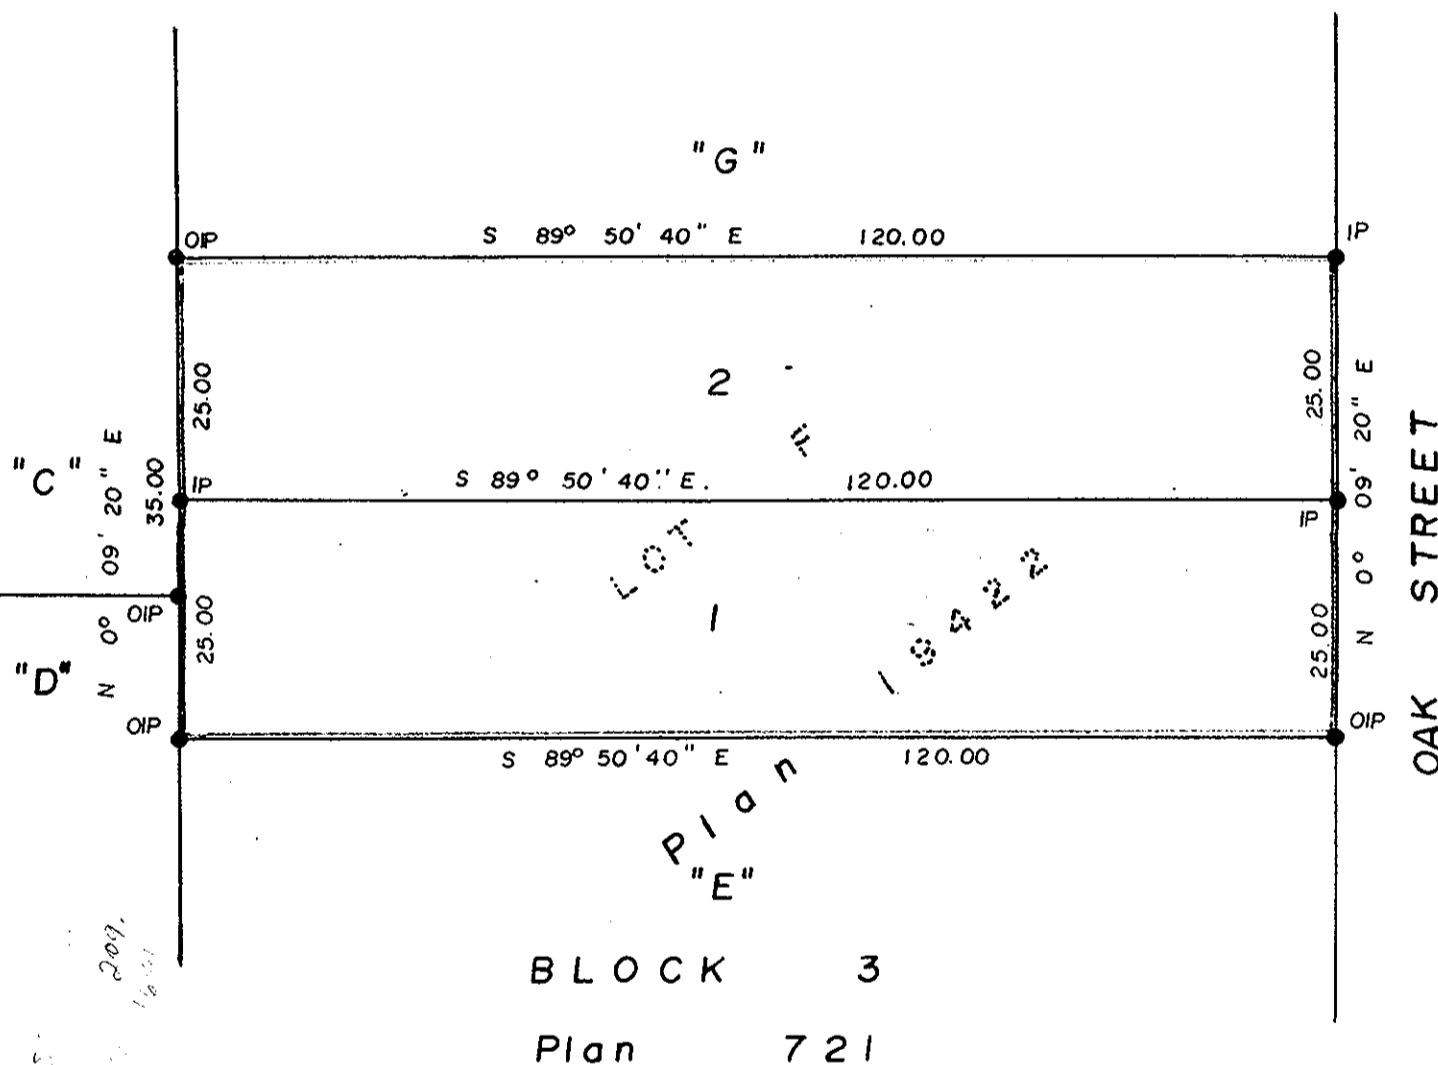

BEARINGS ARE ASTRONOMIC, DERIVED FROM
SOUTH BDY. OF LOT "F", SHOWN AS S 89° 50' 40" E
ON PLAN 19422.

THIS PLAN LIES WITHIN THE FRASER-
FORT GEORGE REGIONAL DISTRICT

● IP----- STANDARD IRON POST.
O----- DENOTING "OLD"

I, A. DANILUCK OF THE CITY OF PRINCE GEORGE,
BRITISH COLUMBIA LAND SURVEYOR MAKE OATH
AND SAY THAT I WAS PRESENT AT AND DID PERSON-
ALLY SUPERINTEND THE SURVEY REPRESENTED BY
THIS PLAN AND THAT THE SURVEY AND PLAN
ARE CORRECT.

APPROVED UNDER THE LAND REGISTRY ACT
ON THE 10th DAY OF APRIL 1972

THE SAID SURVEY WAS COMPLETED ON
THIS 21st DAY OF March 1972

C. E. Obst
Approving Officer
City of Prince George.

A. Daniluck
A. DANILUCK, B.C.L.S.

Owner ERWIN HOMES LTD

Witness R. H. Hest

SWORN BEFORE ME AT PRINCE GEORGE
THIS 7 DAY OF April 1972

A Commissioner for taking affidavits
for British Columbia

Mc. WILLIAM, WHYTE, GOBLE & ASSOCIATES
B.C. LAND SURVEYORS
PRINCE GEORGE, KAMLOOPS, SMITHERS

Ref. No. : 72051