

Plotted (FN)(GN)

PLAN OF SUBDIVISION OF  
Lots 37 to 46 inc.,  
Lots 49 to 52 inc. and  
Lots 62 to 66 inc. of  
PLAN 19520,  
D.L. 2608 & D.L. 1427  
CARIBOO DISTRICT

RECEIVED

JUN 6 1972


CITY ASSESSOR  
PRINCE GEORGE

PLAN NO.: 20043

DEPOSITED IN THE LAND REGISTRY OFFICE AT  
PRINCE GEORGE THIS 20<sup>th</sup> DAY OF APRIL 1972

E.T. SCHOOLEY  
REGISTRAR  
Per: *J. Spink*  
(SURVEYOR L.R.D.)

Scale: 1" = 100'

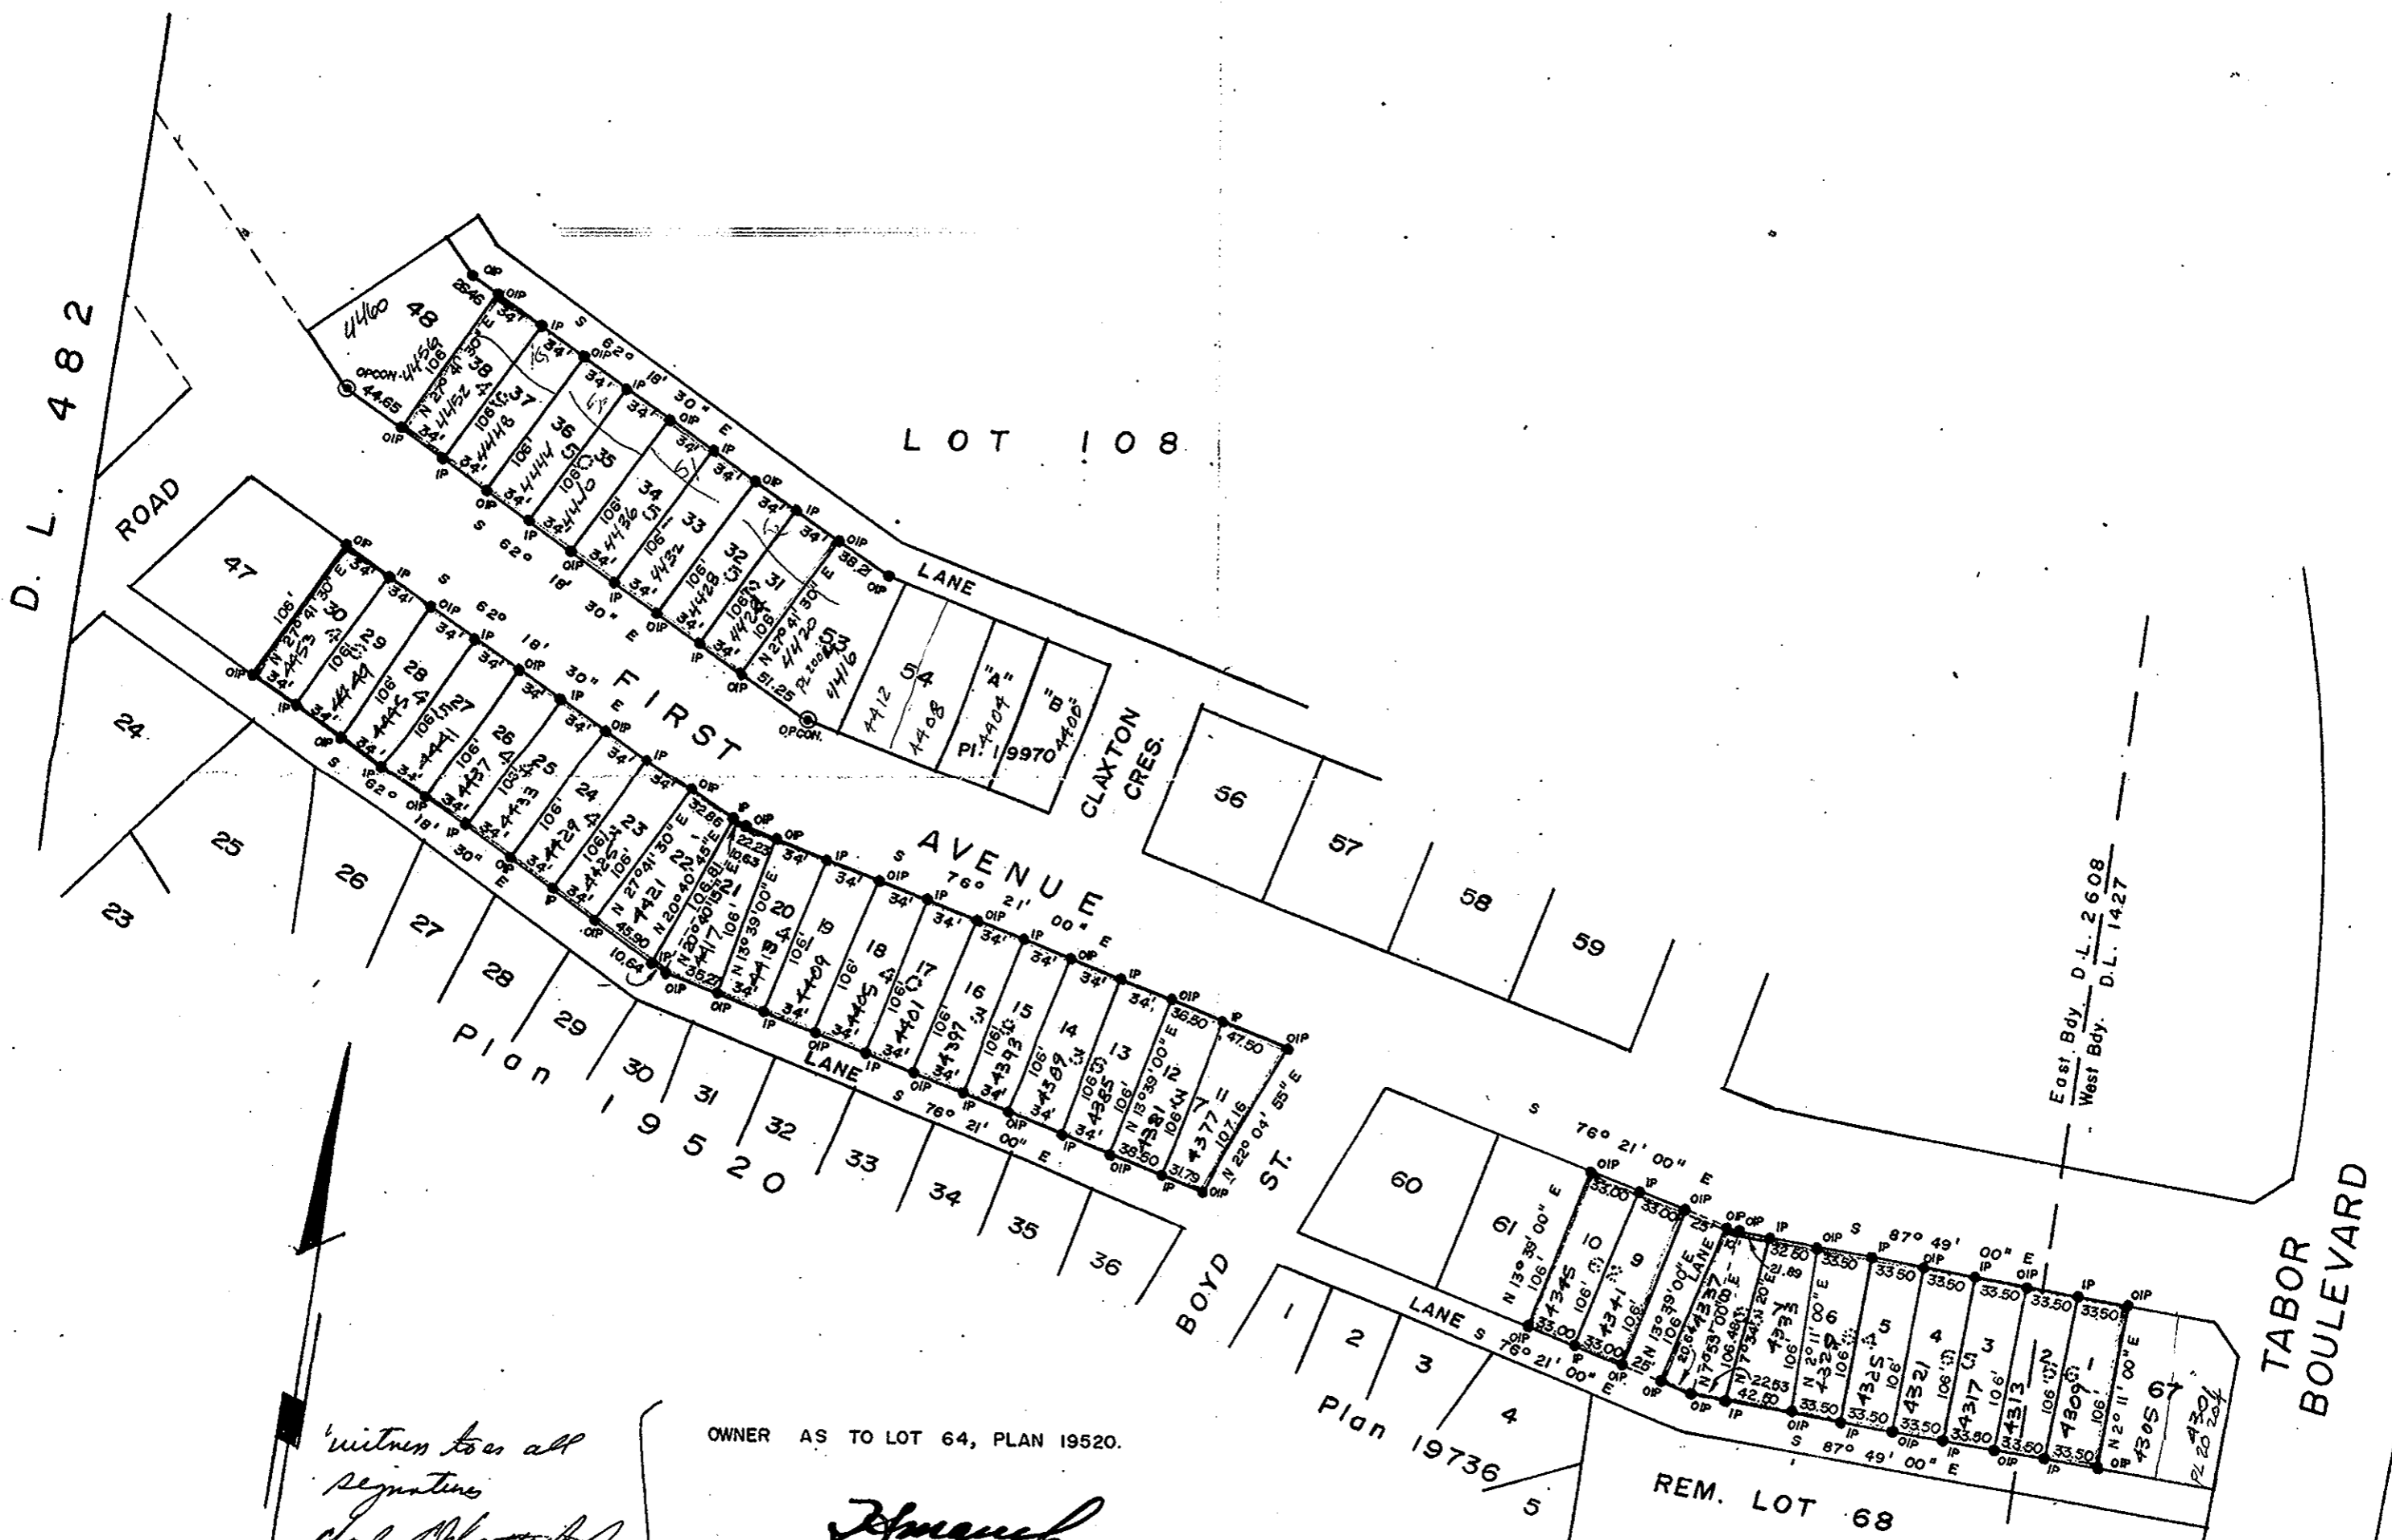

Witness to all  
Signatures  
*Charles Bl... ..*

THIS PLAN LIES WITHIN THE FRASER-  
FORT GEORGE REGIONAL DISTRICT.

OWNER AS TO LOT 64, PLAN 19520.

*J. ... ..*  
Owner

OWNER AS TO LOT 65, PLAN 19520.

*A. Andersen*  
Owner

OWNER AS TO LOT 66, PLAN 19520.

*A. ... ..*  
Owner

CAINE HOLDINGS LTD  
owner as to lots 46, 49, 50  
51 & 52 plan 19520

*A. ... ..*  
President

AI Caine Enterprises LTD.  
Reg. Owner as to Lots: 41 to 45 incl.,  
Plan 19520.

*A. ... ..*

MULTI BUILDERS LTD. President  
Reg. Owner as to Lots: 62 to 66 incl.  
Plan 19520.

*A. ... ..*

CENTRAL HOMES LTD.  
Reg. Owner as to Lots: 37 to 40 incl.  
Plan 19520.

*A. ... ..*

I, A. DANILUCK OF THE CITY OF PRINCE GEORGE  
BRITISH COLUMBIA LAND SURVEYOR MAKE OATH AND SAY  
THAT I WAS PRESENT AT AND DID PERSONALLY SUPERINTEND  
THE SURVEY REPRESENTED BY THIS PLAN, AND THAT THE  
SURVEY AND PLAN ARE CORRECT. THE SAID SURVEY WAS  
COMPLETED ON THE 24<sup>th</sup> DAY OF MARCH 1972

*A. Daniluck*  
A. DANILUCK, B.C.L.S.

SWORN BEFORE ME AT PRINCE GEORGE, B.C.  
THIS 29<sup>th</sup> DAY OF March 1972

*A. ... ..*  
A COMMISSIONER FOR TAKING AFFIDAVITS  
FOR BRITISH COLUMBIA

- P Con ... STANDARD CONCRETE POST
- P.P. ... STANDARD PIPE POST
- C.I.P. ... STANDARD CAPPED IRON POST
- I.P. ... STANDARD IRON POST
- BT. ... BEARING TREE
- O. ... DENOTING 'OLD'

APPROVED UNDER THE LAND REGISTRY ACT  
THIS 4<sup>th</sup> DAY OF APRIL 1972

*C. E. Oby*  
APPROVING OFFICER

THE SEAL OF THE CITY OF PRINCE GEORGE  
WAS AFFIXED HERE TO IN PRESENCE OF:

Mayor *H. ... ..*  
City Clerk *A. ... ..*

McWILLIAM-WHYTE-GOBLE & ASSOCIATES  
B.C. LAND SURVEYORS  
KAMLOOPS-SMITHERS-PRINCE GEORGE

REF. NO.: 72100-4