

PLAN OF SUBDIVISION OF PART OF
 LOT 1, PLAN 17925
 DISTRICT LOT 10229
 CARIBOO DISTRICT, BRITISH COLUMBIA


PLAN NO. **20073**
 Deposited in the Land Registry
 Office at Prince George, B.C. this
 10TH day of MAY, 1972

SCALE 1" = 200'

"E. T. SCHOOLEY"
 Registrar
 PER: *[Signature]*
 (SURVEYOR L.R.O.)

NOTE: Bearings are astronomic, derived from the
 South boundary of Lot 1, Plan 17925.

LEGEND: •OPP denotes an old pipe post found.
 •OIP denotes an old iron pin found.
 •IP denotes an iron pin set.

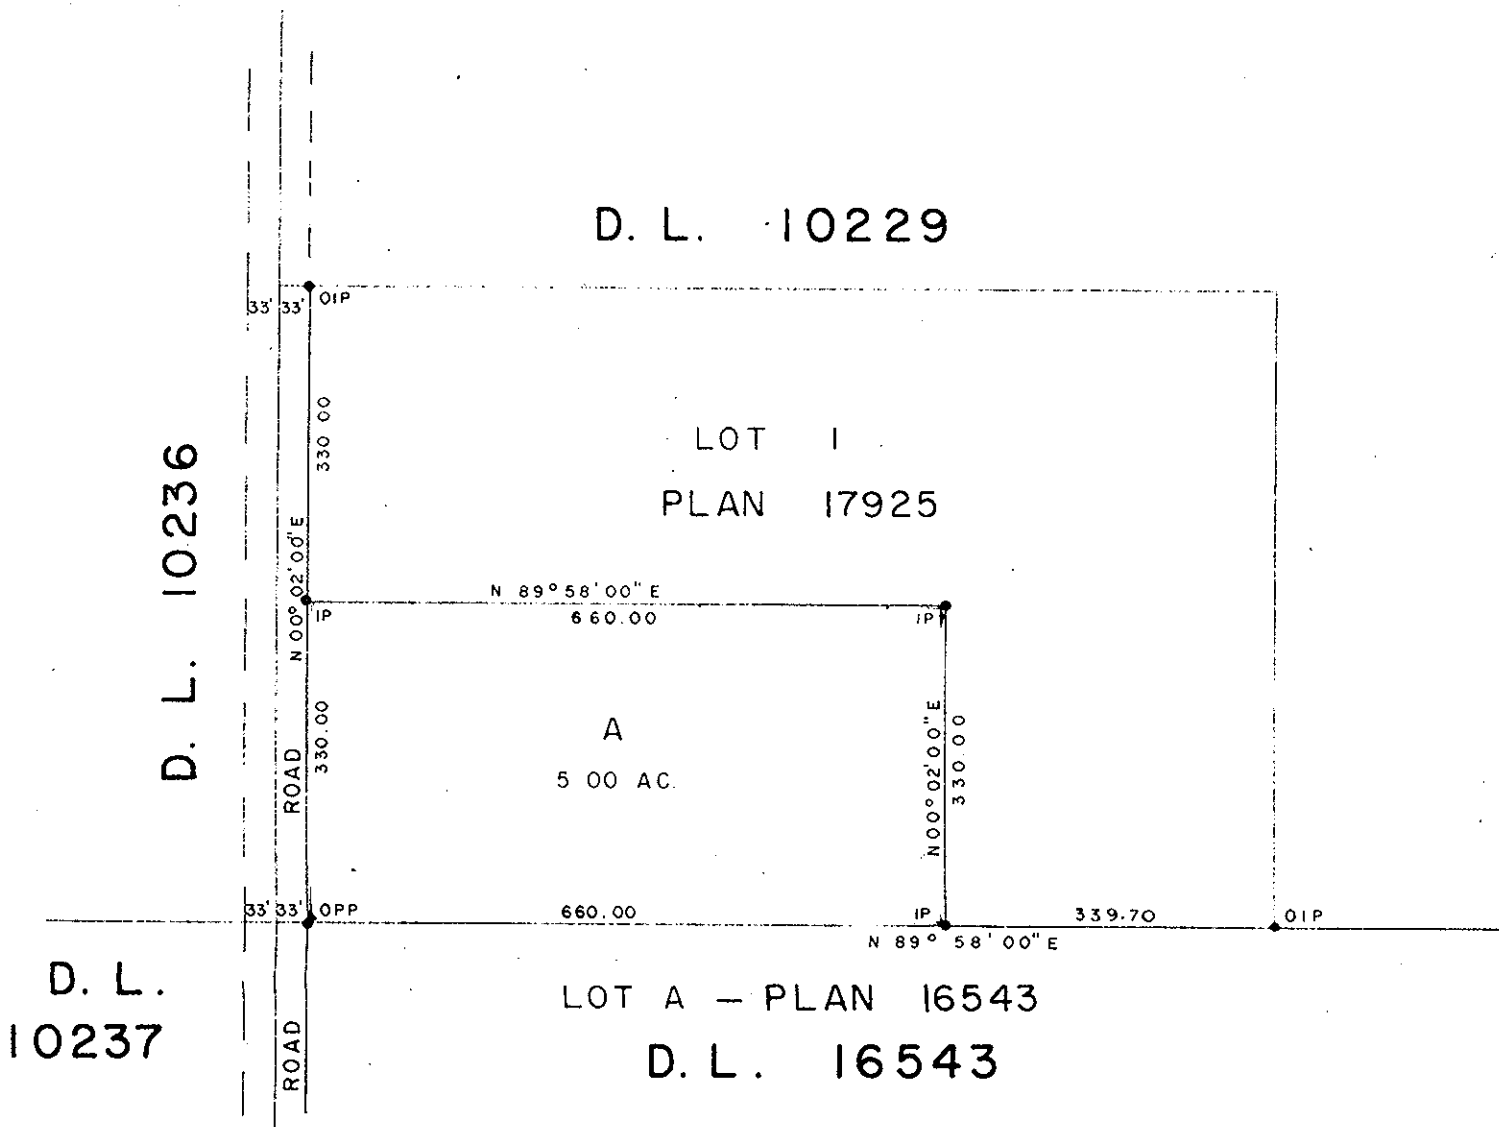

I, DONALD A. DUFFY of the City of Prince George, a British Columbia Land Surveyor, make oath and say that I was present at and did personally superintend the survey represented by this plan and that the survey and plan are correct. The said survey was completed on the 4th day of April, 1972.

Owner Donald Seider
 Witness [Signature]

Approved under the Land Registry Act
 this 10 day of APRIL, 1972

[Signature]
 Approving Officer, Dept. of Highways.

Sworn before me this 17th day of APRIL, 1972

B.C.L.S.

[Signature]
 Commissioner for taking Affidavits
 for British Columbia.

This plan lies within the Fraser-Fort George
 Regional District.