

PLAN OF SUBDIVISION OF
 LOTS 53 and 54 , PLAN 19520,
 D.L. 2608, CARIBOO DISTRICT.

SCALE: 1" = 50'

PLAN No 20084
 Deposited in the Land Registry Office at
 Prince George on the 6th day of MAY 1972.


E. T. Schooley
 Registrar.

PER:
 (SURVEYOR L.R.O.)

RECEIVED

JUL 27 1972

CITY ASSESSOR
 PRINCE GEORGE

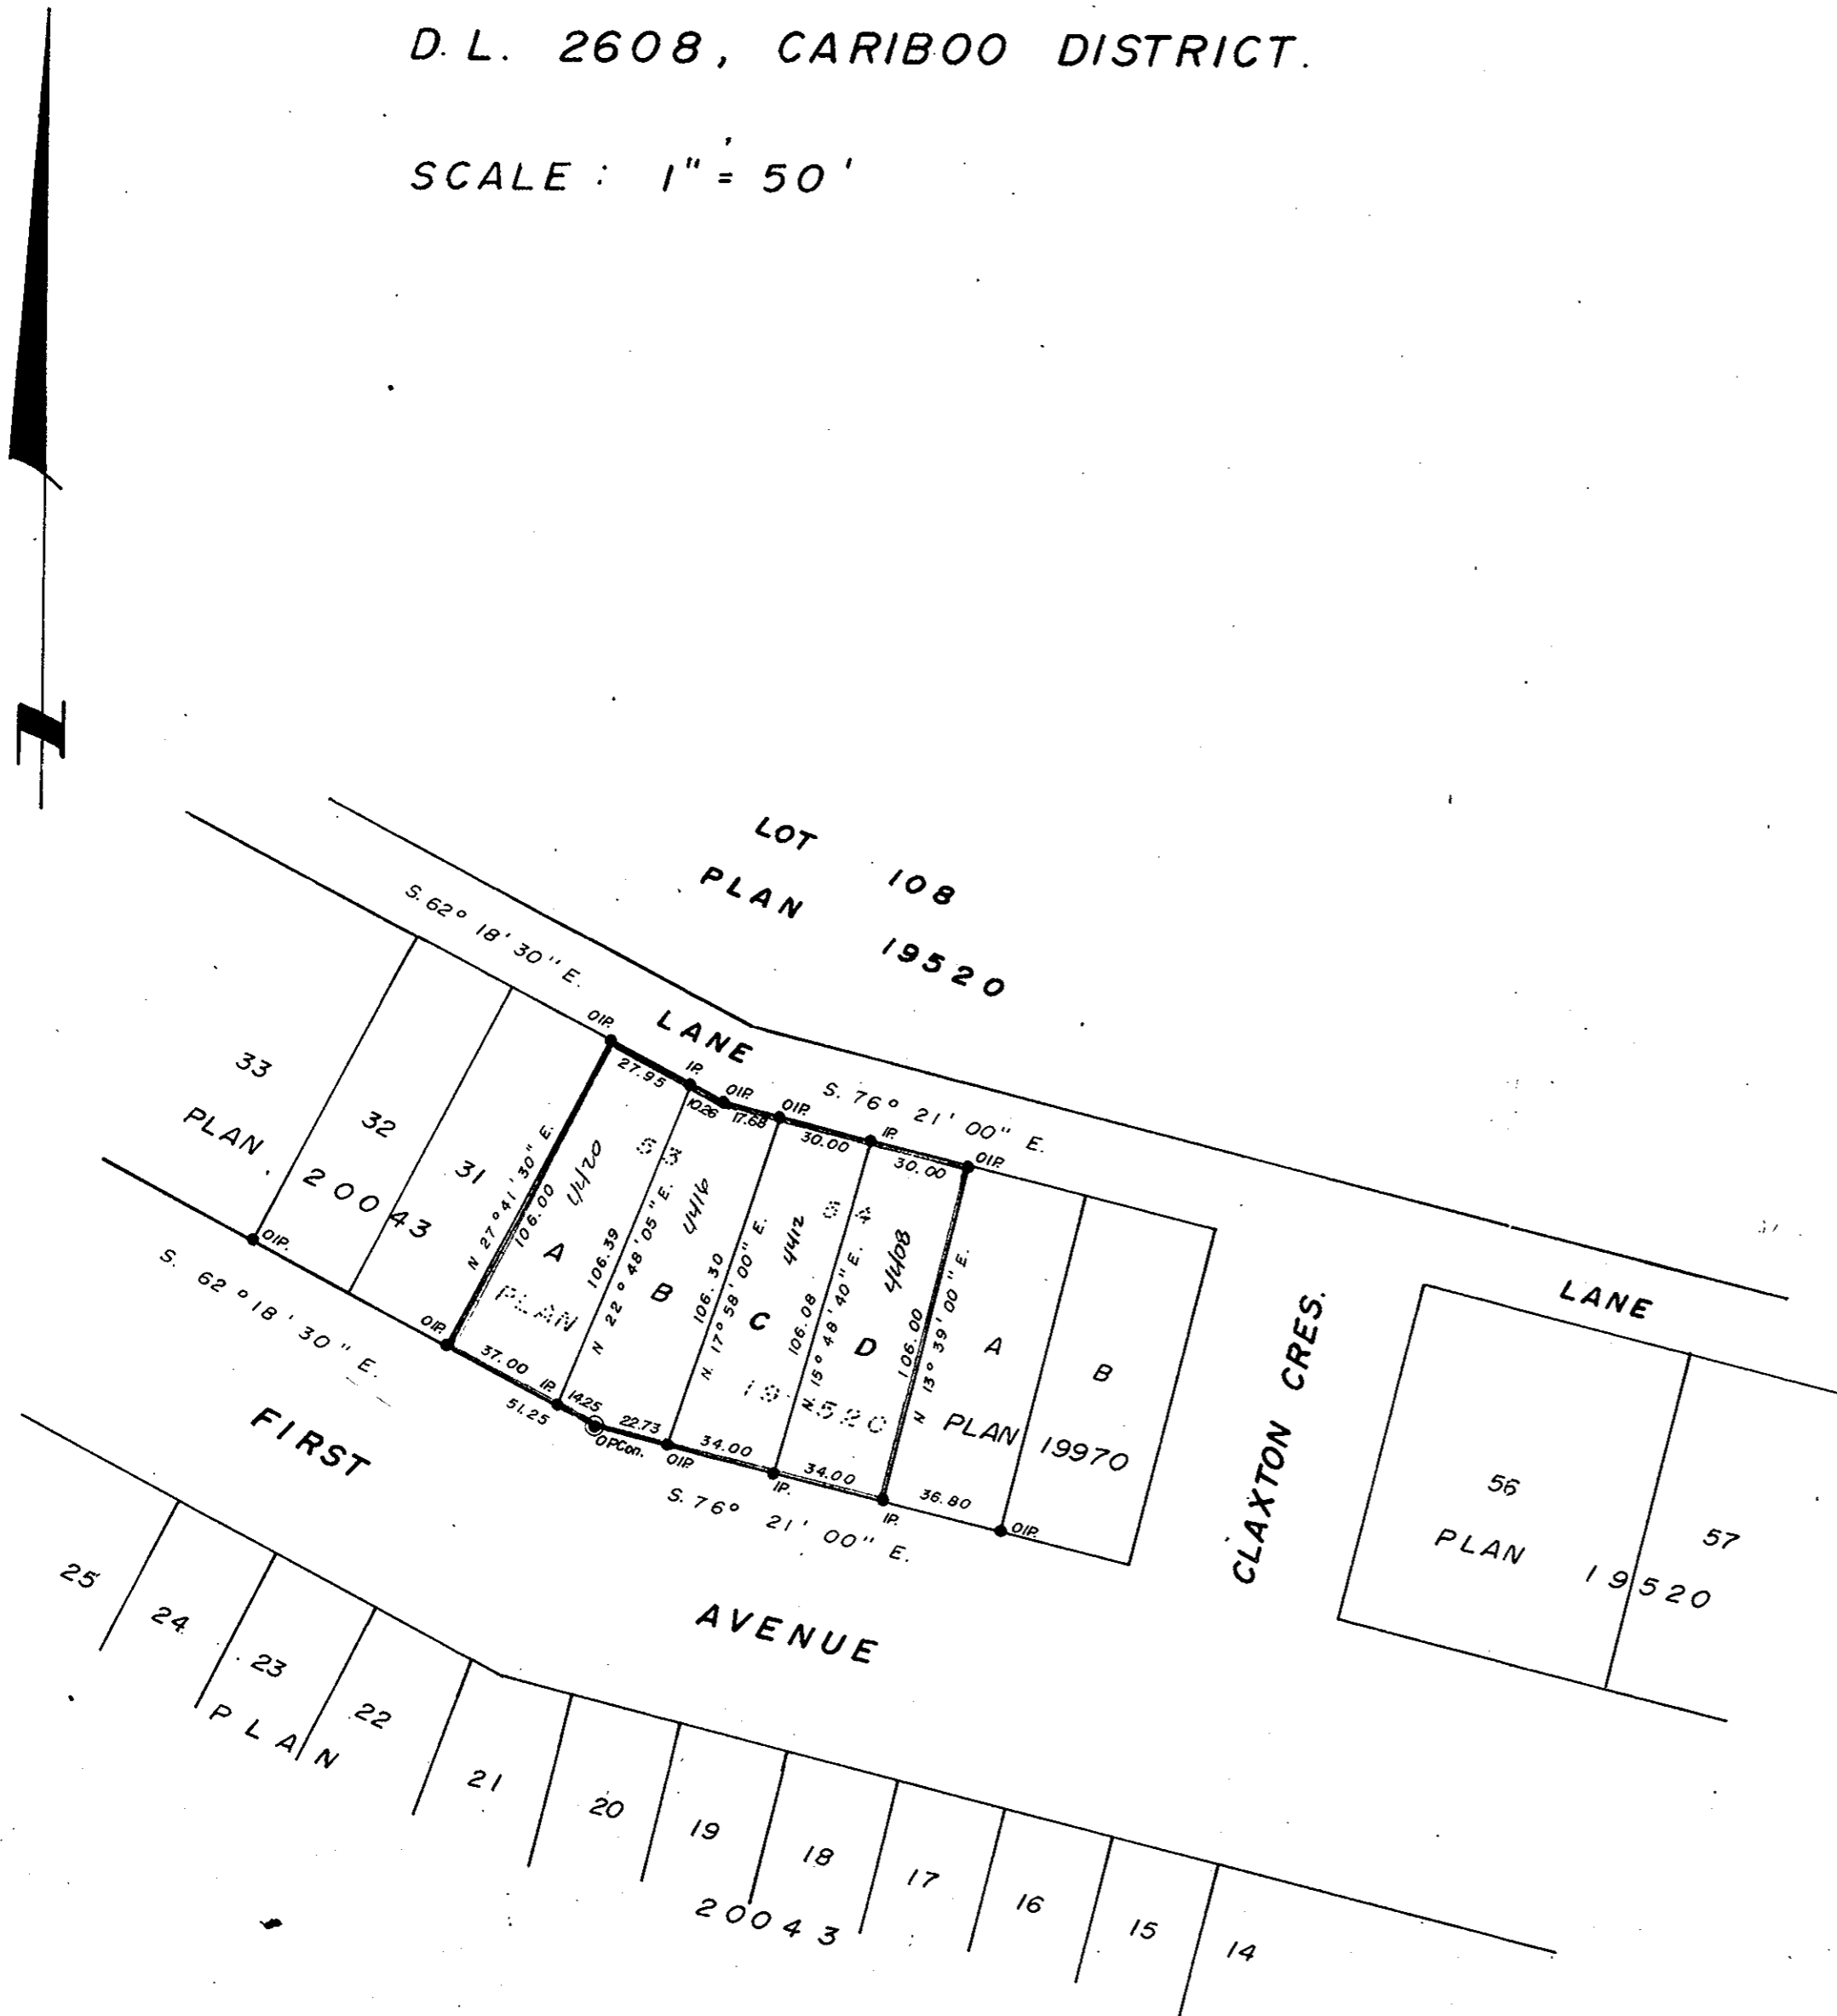

Bearings are astronomic and are derived from
 OIR and OPCon. on Northerly Bdy. of 1st Ave.
 shown as S76° 21' 00" E. on Plan 19520.

- P.con. Standard Concrete Post.
- P.Rock Standard Rock Post.
- PP Standard Pipe Post.
- I.P. Standard Iron Post.
- P. Wooden Post.
- L.P. Lead Plug.
- Denoting "Old"
- WT. Denoting "Witness"
- CIP Capped Iron Post

I, A. Daniluck... of the City of Prince George...
 British Columbia Land Surveyor, make oath and
 say that I was present at and did personally
 superintend the survey represented by this
 plan and that the survey and plan are correct.
 The said survey was completed on
 the 18th day of April 1972.

A. Daniluck

Sworn before me at Prince George, B.C.
 this 27th day of July 1972.

A. Wilson
 Commissioner for taking affidavits
 for British Columbia.

Owner: *[Signature]*

Approved under the Land Registry Act
 on the 22nd day of MAY 1972

C. E. [Signature]
 Approving Officer
 City of Prince George

THIS PLAN LIES WITHIN THE
 FRASER FORT-GEORGE
 REGIONAL DISTRICT

The Seal of the City of Prince George
 was affixed hereto in the presence of:

[Signature]
 Mayor

[Signature]
 City Clerk

Witness:

McWilliam—Whyte—Goble & Associates
 B.C. LAND SURVEYORS
 PRINCE GEORGE/SMITHERS/KAMLOOPS
 REF No: 72080