
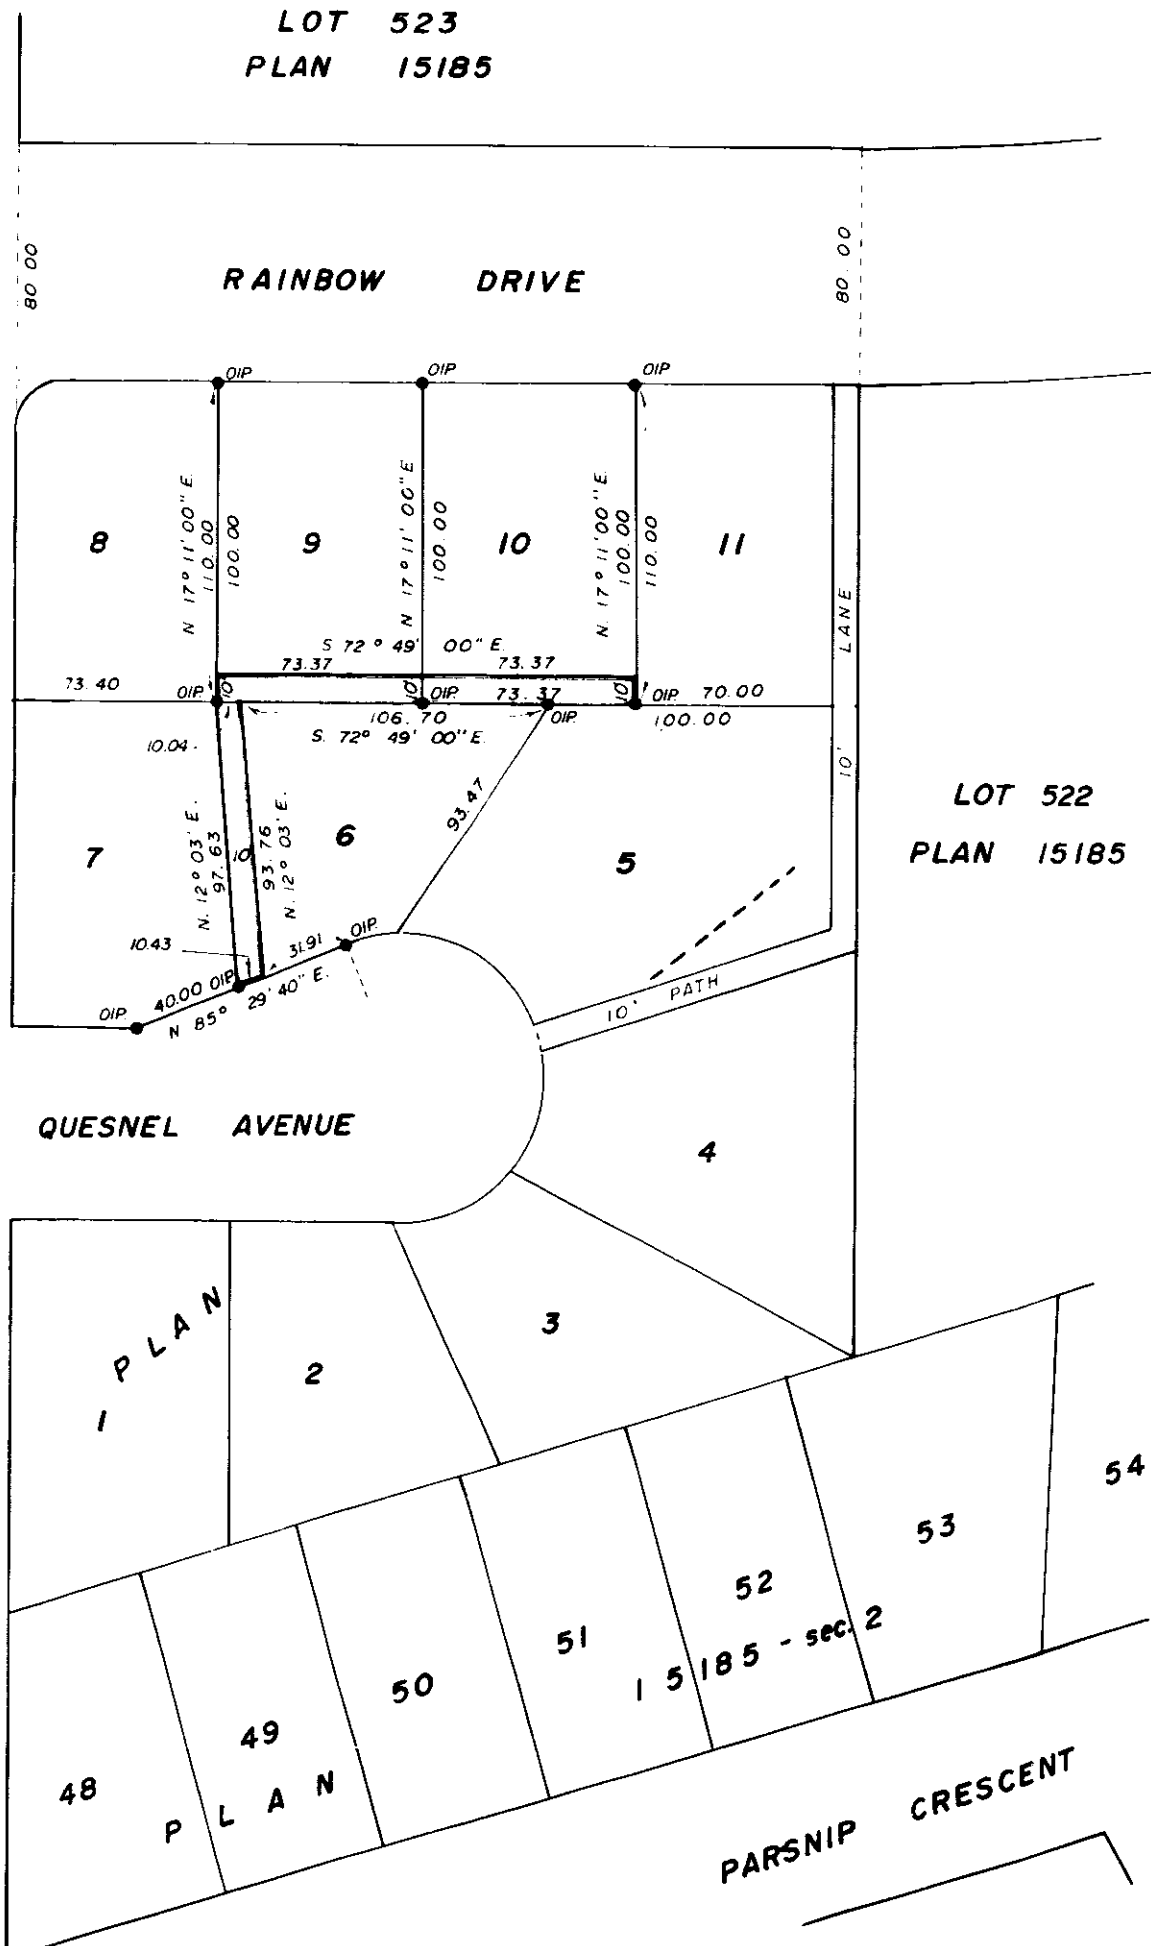


**PLAN OF RIGHT-OF-WAY  
IN LOTS 6, 9, and 10, PLAN 22193  
D.L. 2507, CARIBOO DISTRICT.  
Scale: 1" = 50'**

**PLAN NO: 20104**

DEPOSITED IN THE LAND REGISTRY OFFICE AT  
PRINCE GEORGE THIS 30th DAY OF MAY 1972

REGISTRAR  
S. J. ...

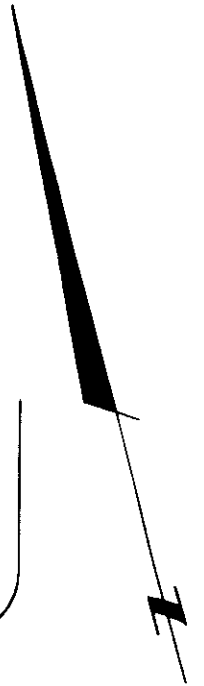

PLAN 16227

BOULEVARD

OSPIKA

PARSNIP CRESCENT

BOOK OF REFERENCE	
DESCRIPTION	AREA
Lot 6, Plan .....	0.022 Ac.
Lot 9, Plan .....	0.017 Ac.
Lot 10, Plan .....	0.017 Ac.

I, V. BARTELL, OF THE CITY OF PRINCE GEORGE, BRITISH COLUMBIA, LAND SURVEYOR, MAKE OATH AND SAY THAT I WAS PRESENT AT AND DID PERSONALLY SUPERINTEND THE SURVEY REPRESENTED BY THIS PLAN, AND THAT THE SURVEY AND PLAN ARE CORRECT. THE SAID SURVEY WAS COMPLETED ON THE 11th DAY OF MAY, 1972.

BEARINGS ARE ASTRONOMIC AND ARE DERIVED FROM PLAN 22193.

APPROVED UNDER THE LAND REGISTRY ACT THIS 17th DAY OF MAY, 1972.

*Victor Bartell*  
B.C.L.S.

*C. E. ...*  
APPROVING OFFICER  
CITY OF PRINCE GEORGE

- P.C.P. ... STANDARD CONCRETE POST
- P.P. ... STANDARD PIPE POST
- C.I.P. ... STANDARD CAPPED IRON POST
- I.P. ... STANDARD IRON POST
- BT ... BEARING TREE
- ... DENOTING 'OLD'

SWORN BEFORE ME AT PRINCE GEORGE, B.C., THIS 16th DAY OF May, 1972.

*J. Wilson*  
A COMMISSIONER FOR TAKING AFFIDAVITS  
FOR BRITISH COLUMBIA

THIS PLAN LIES WITHIN THE FRASER FORT GEORGE REGIONAL DISTRICT.

McWILLIAM - WHYTE - GOBLE & ASSOCIATES  
B.C. LAND SURVEYORS  
KAMLOOPS - SMITHERS - PRINCE GEORGE  
REF. NO.: 72100-2-2