

PLAN OF SUBDIVISION OF
BLOCK B, PLAN 1985
DISTRICT LOT 7634

CARIBOO DISTRICT, BRITISH COLUMBIA

SCALE: 1" = 100'


NOTE: Bearings are astronomic, derived from the West boundary of Lot 27, Plan 19532.

LEGEND: *OIP denotes an old iron pin found.
•IP denotes an iron pin set.

PLAN No 20138

Deposited in the Land Registry Office at Prince George, B.C. this 2nd day of JUNE, 1972

"E. T. SCHOOLEY"
Registrar
Per: *[Signature]*
(SURVEYOR L.R.O.)

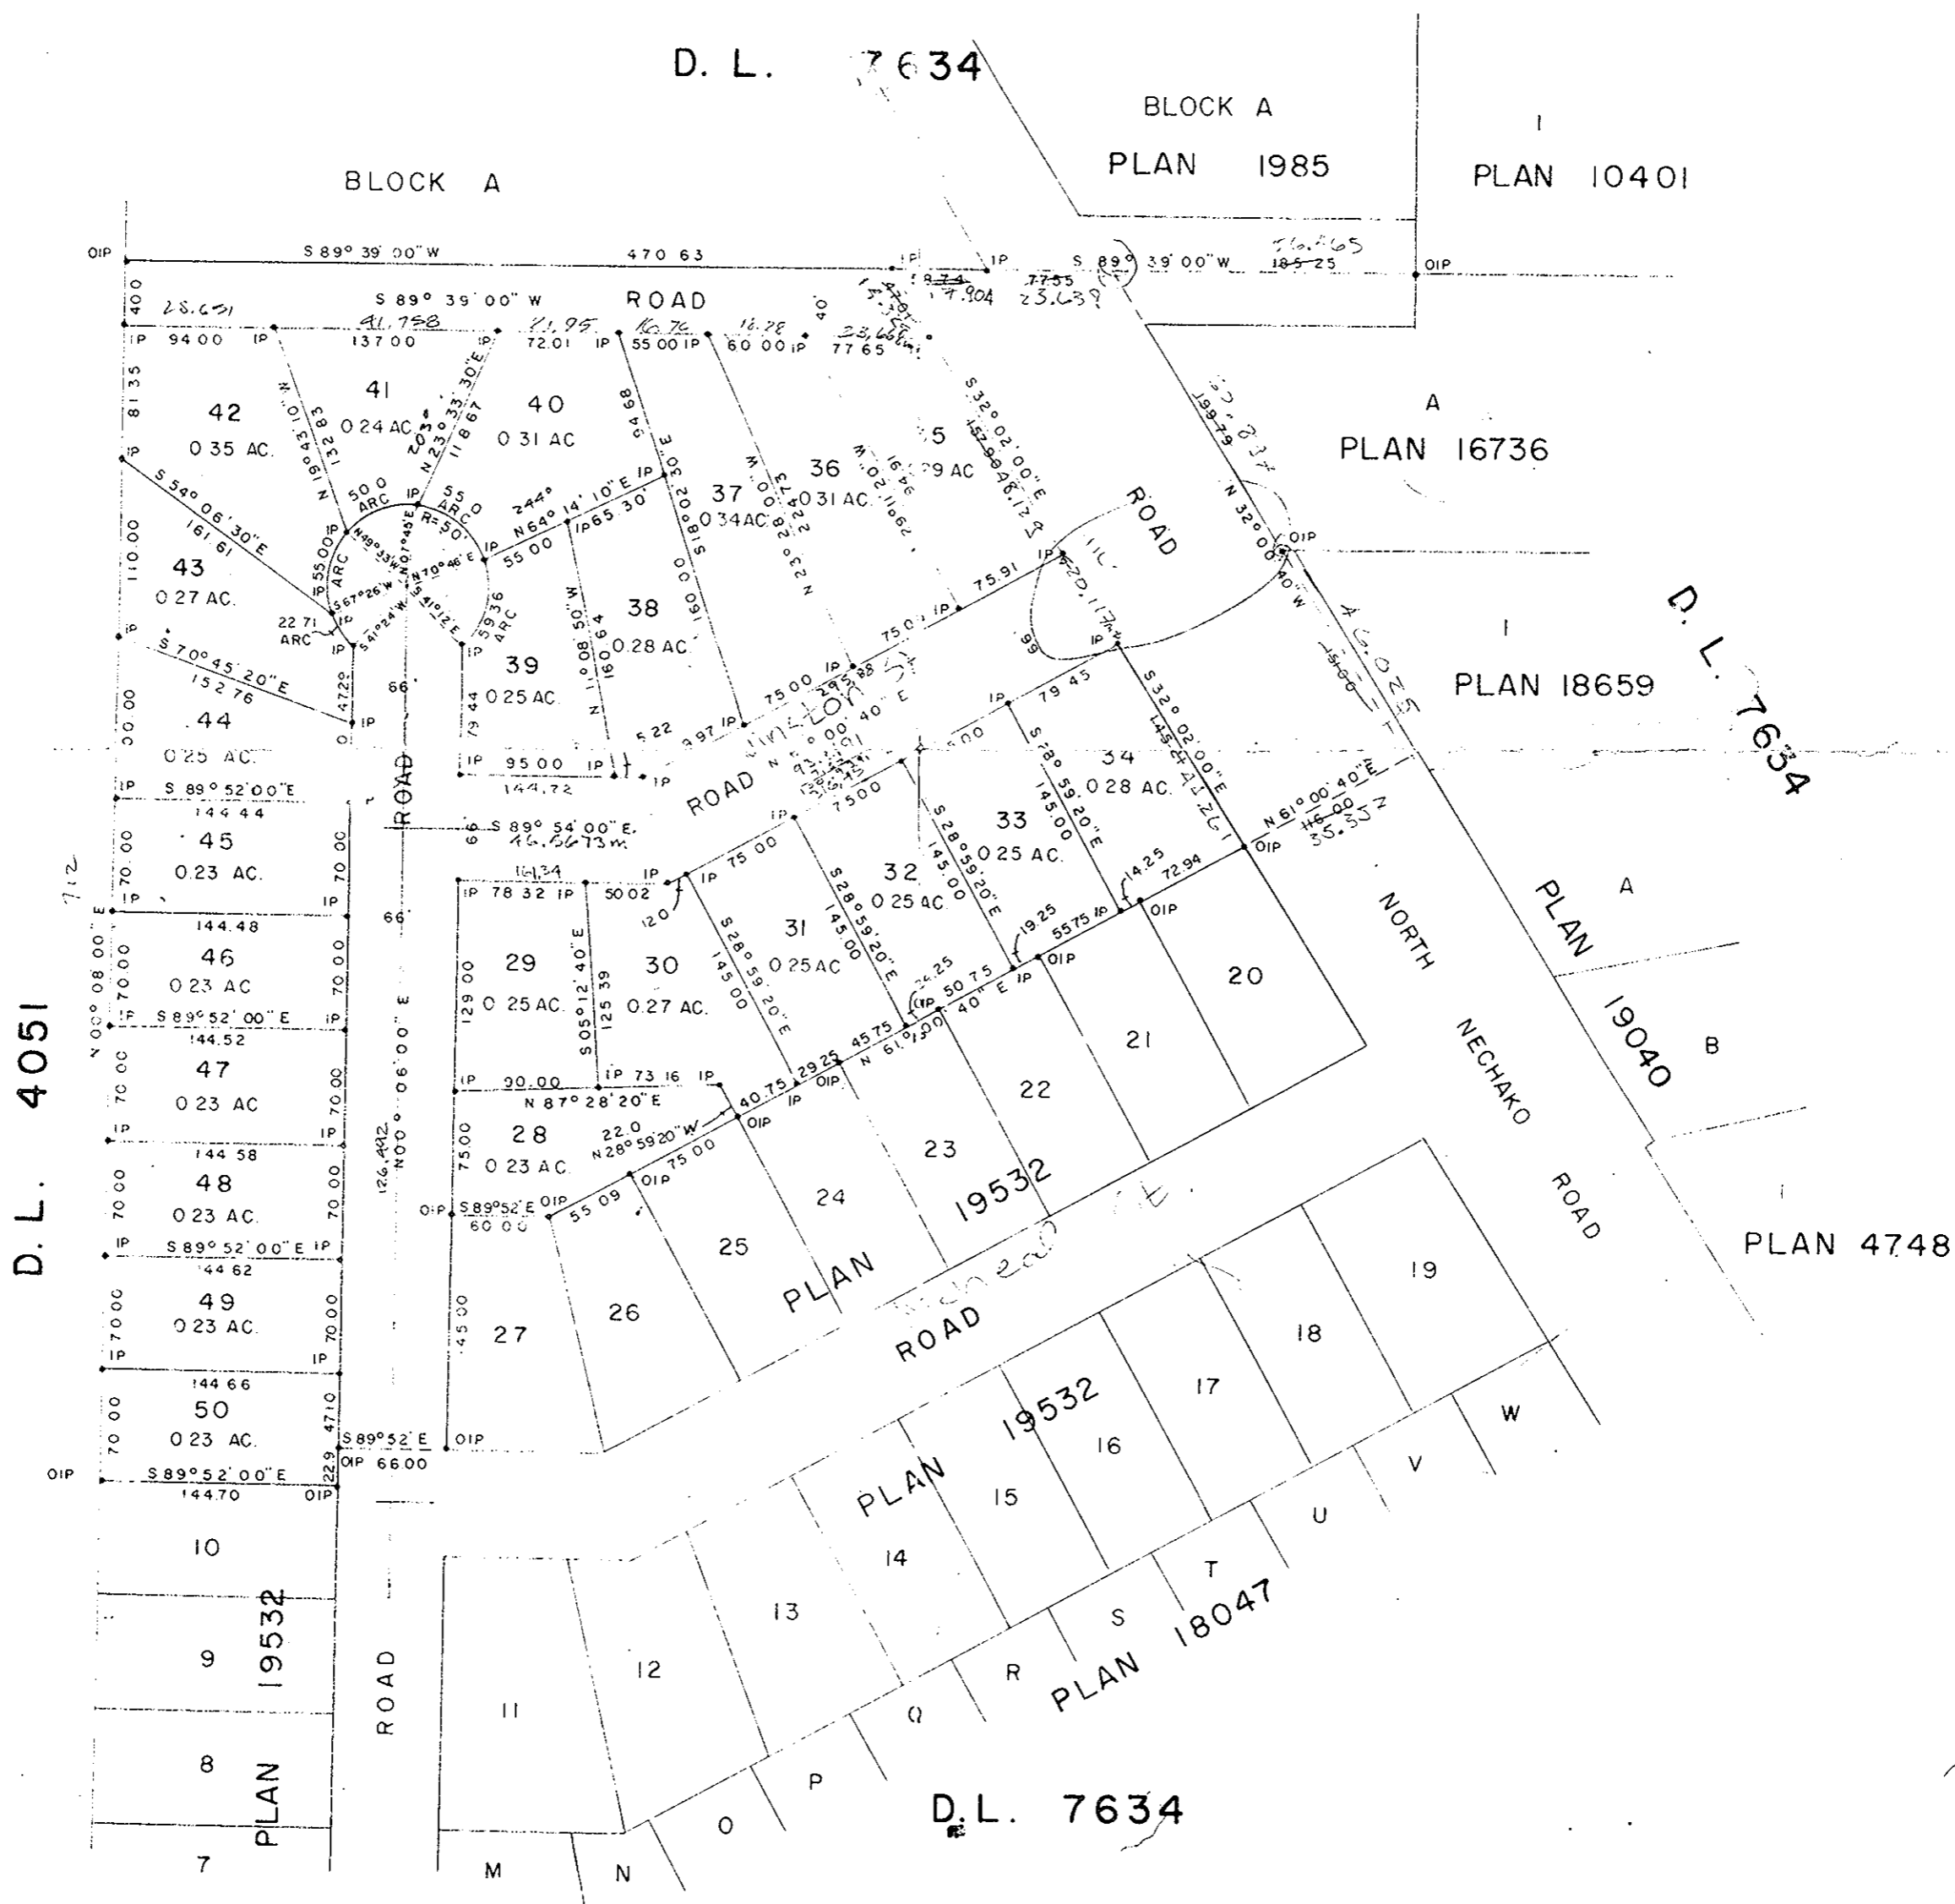

I, DONALD A. DUFFY of the City of Prince George, a British Columbia Land Surveyor, make oath and say that I was present at and did personally superintend the survey represented by this plan and that the survey and plan are correct. The said survey was completed on the 30th day of May, 1972.

NECHAKO VIEW DEVELOPMENT LTD.

[Signature]
President

Approved under the Land Registry Act this 2nd day of JUNE, 1972

[Signature]
Approving Officer, Dept. of Highways.

Sworn before me this 31st day of 2222, 1972

B.C.L.S.