

PLAN OF RIGHT-OF-WAY THROUGH
LOT A - PLAN 18294
DISTRICT LOT 4050 AND
N.W. 1/4 DISTRICT LOT 4050
CARIBOO DISTRICT, BRITISH COLUMBIA

SCALE: 1" = 100'


NOTE: Bearings are astronomic, derived from the West
boundary of Lot 1, Plan 19133.

LEGEND: •OIP denotes an old iron pin found.
•IP denotes an iron pin set.

PLAN No 20145

Deposited in the Land Registry
Office at Prince George, B.C. this
7 day of JUNE, 1972

E. T. SCHOOLEY PER: *[Signature]*
Registrar (SURVEYOR L.R.O.)

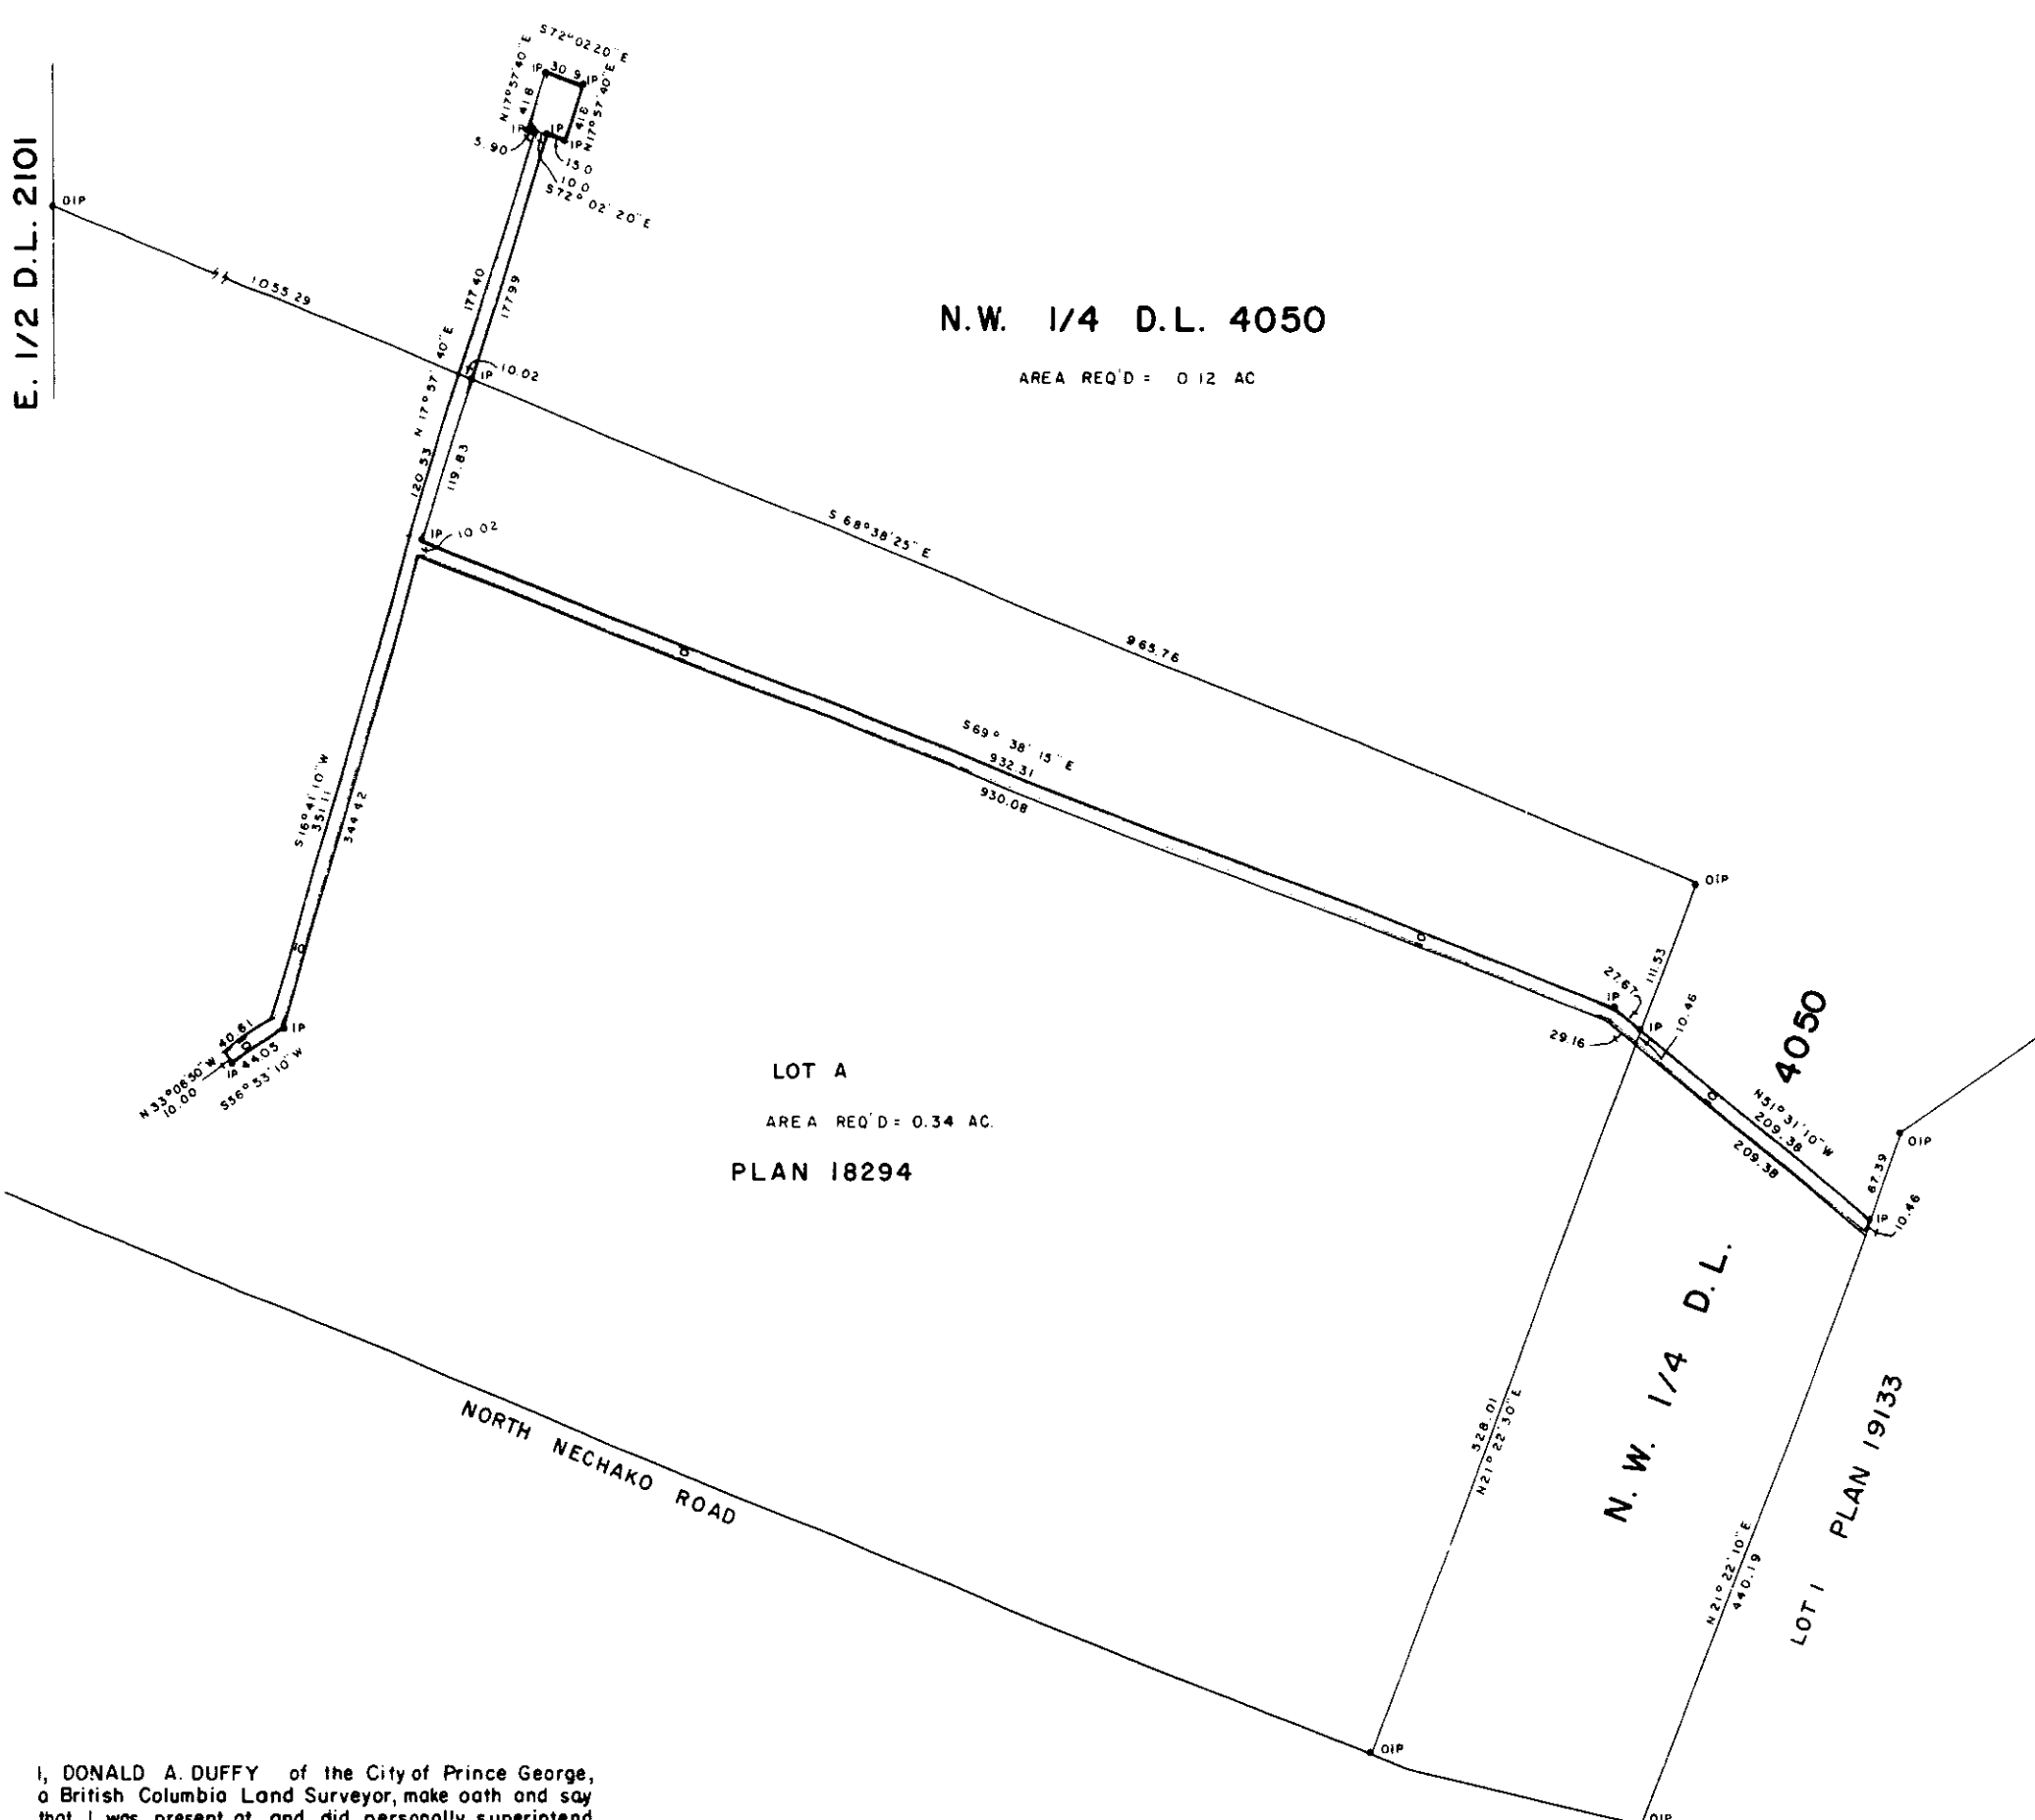

I, DONALD A. DUFFY of the City of Prince George,
a British Columbia Land Surveyor, make oath and say
that I was present at and did personally superintend
the survey represented by this plan and that the survey
and plan are correct. The said survey was completed
on the 2ND day of JULY, 1971

[Signature]
B.C.L.S.

Sworn before me this 14TH
day of JULY, 1971.

[Signature]
A Commissioner for taking Affidavits
for British Columbia.

This plan lies within the Fraser-Fort George
Regional District.