

PLAN No 20154

Deposited in the Land Registry Office at Prince George on the 13th day of JUNE 1970

"E. T. Schooley"
Registrar

RECEIVED

PER: J. Simons
(SURVEYOR L.R.O.)


OCT 13 1972

CITY ASSESSOR
PRINCE GEORGE

**PLAN OF SUBDIVISION OF
PART OF BLOCK 3, PLAN 6087
DISTRICT LOT 2508
CARIBOO DISTRICT**

SCALE: 1" = 100'

This plan lies within the Fraser-Fort George Regional District

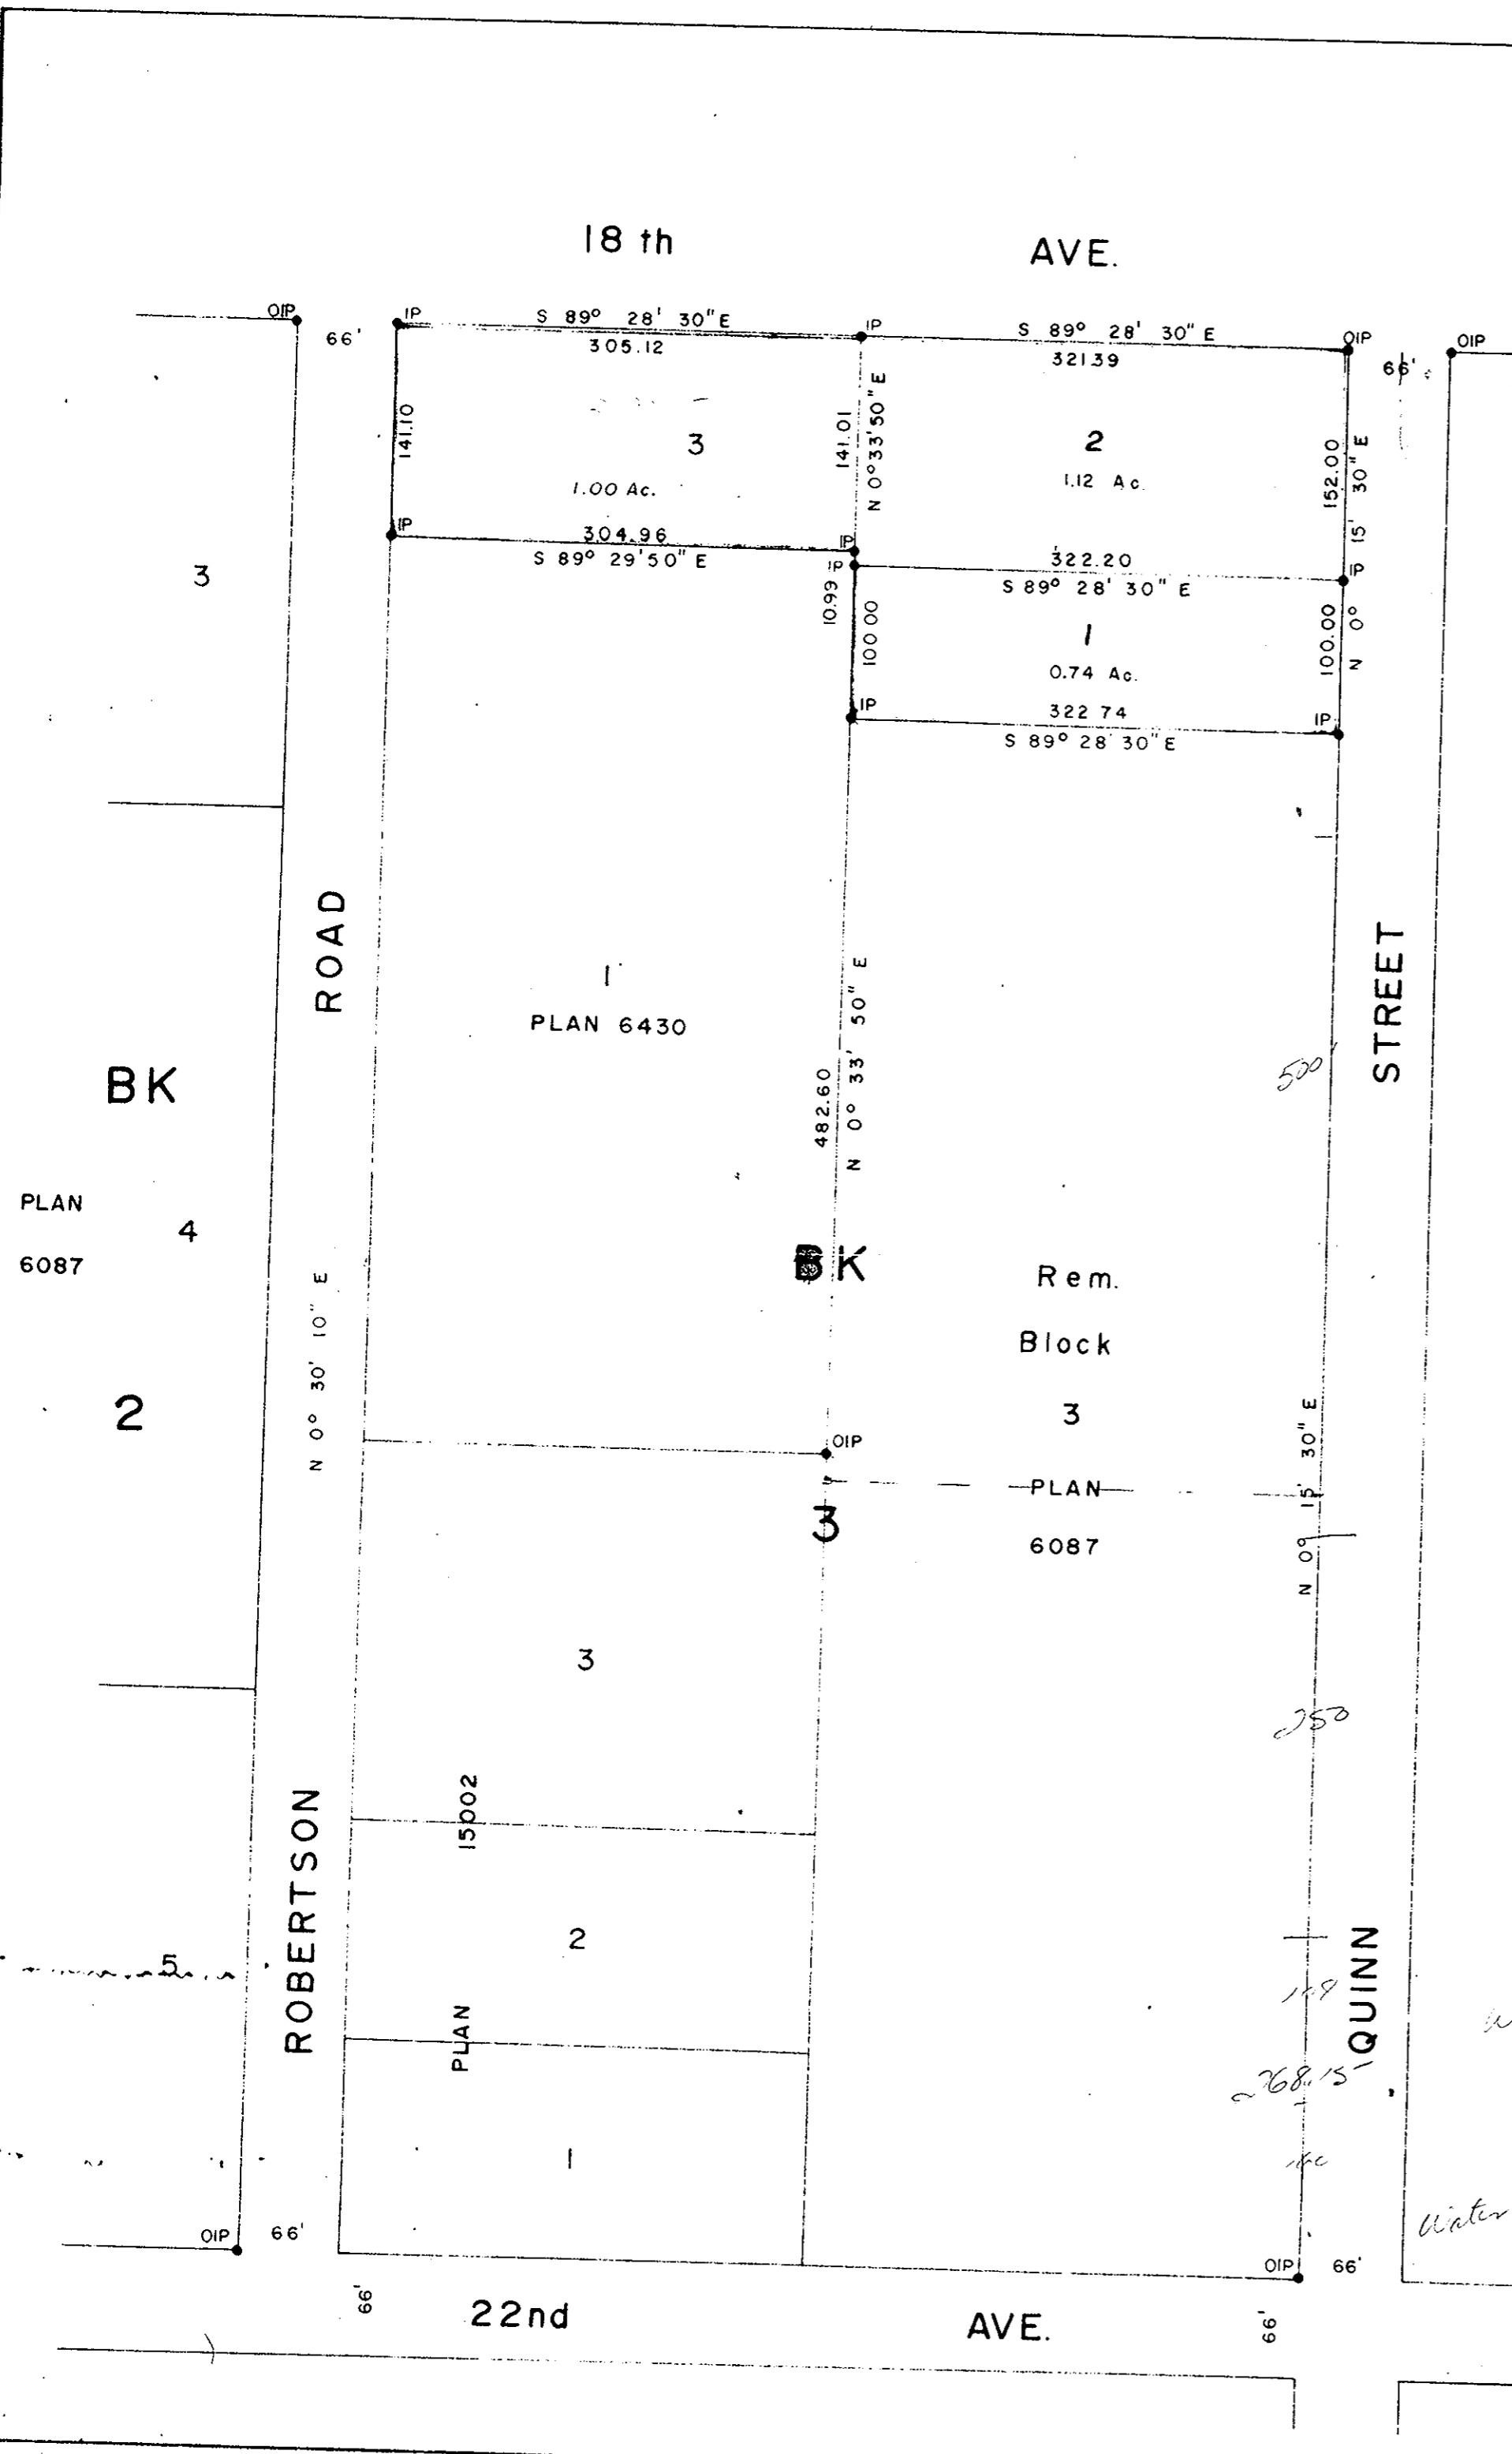

- Bearings are astronomic and are derived from OIP's on the E. Bdy. of Blk 3, D.L. 2508 shown as N 0° 15' 30" E, Plan 6087
- ⊙ Pcon Standard Concrete Post
 - ⊙ P Rock Standard Rock Post
 - PP Standard Pipe Post
 - IP Standard Iron Post
 - P Wooden Post
 - L.P. Lead Plug
 - Denoting "Old"
 - WT Denoting "Witness"

I, A Danluck of the City of Prince George, British Columbia Land Surveyor, make oath and say that I was present at and did personally superintend the survey represented by this plan and that the survey and plan are correct. The said survey was completed on the 11th day of September, 1969.

A. Danluck

Sworn before me at Prince George this 13 day of January 1970

Approved under the Land Registry Act on the 30th day of SEPT 1970.

C. E. Olot
Approving Officer

W. B. Buckley
Commissioner for taking oaths for British Columbia.

Owner *Frank Jamieson*

Witness *R. L. L.*

7250 WATER

500

250

149

268.15

140

W 10.61 - 107.4

Water 5.001 - 195.1

McWilliam—Whyte—Gable & Associates		
B.C. LAND SURVEYORS		
KAMLOOPS — PRINCE GEORGE		
Job No.	FB-P	FILE No.
	69128	