

E.T. SCHOOLEY
 Registrar
 Per: J. Stinson
 (SURVEYOR I.R.O.)

RECEIVED

JUL 24 1972

CITY ASSESSOR
 PRINCE GEORGE

E
 Plan 7787

Plan 15812

22

7787


Plan 23

24

25

26

27

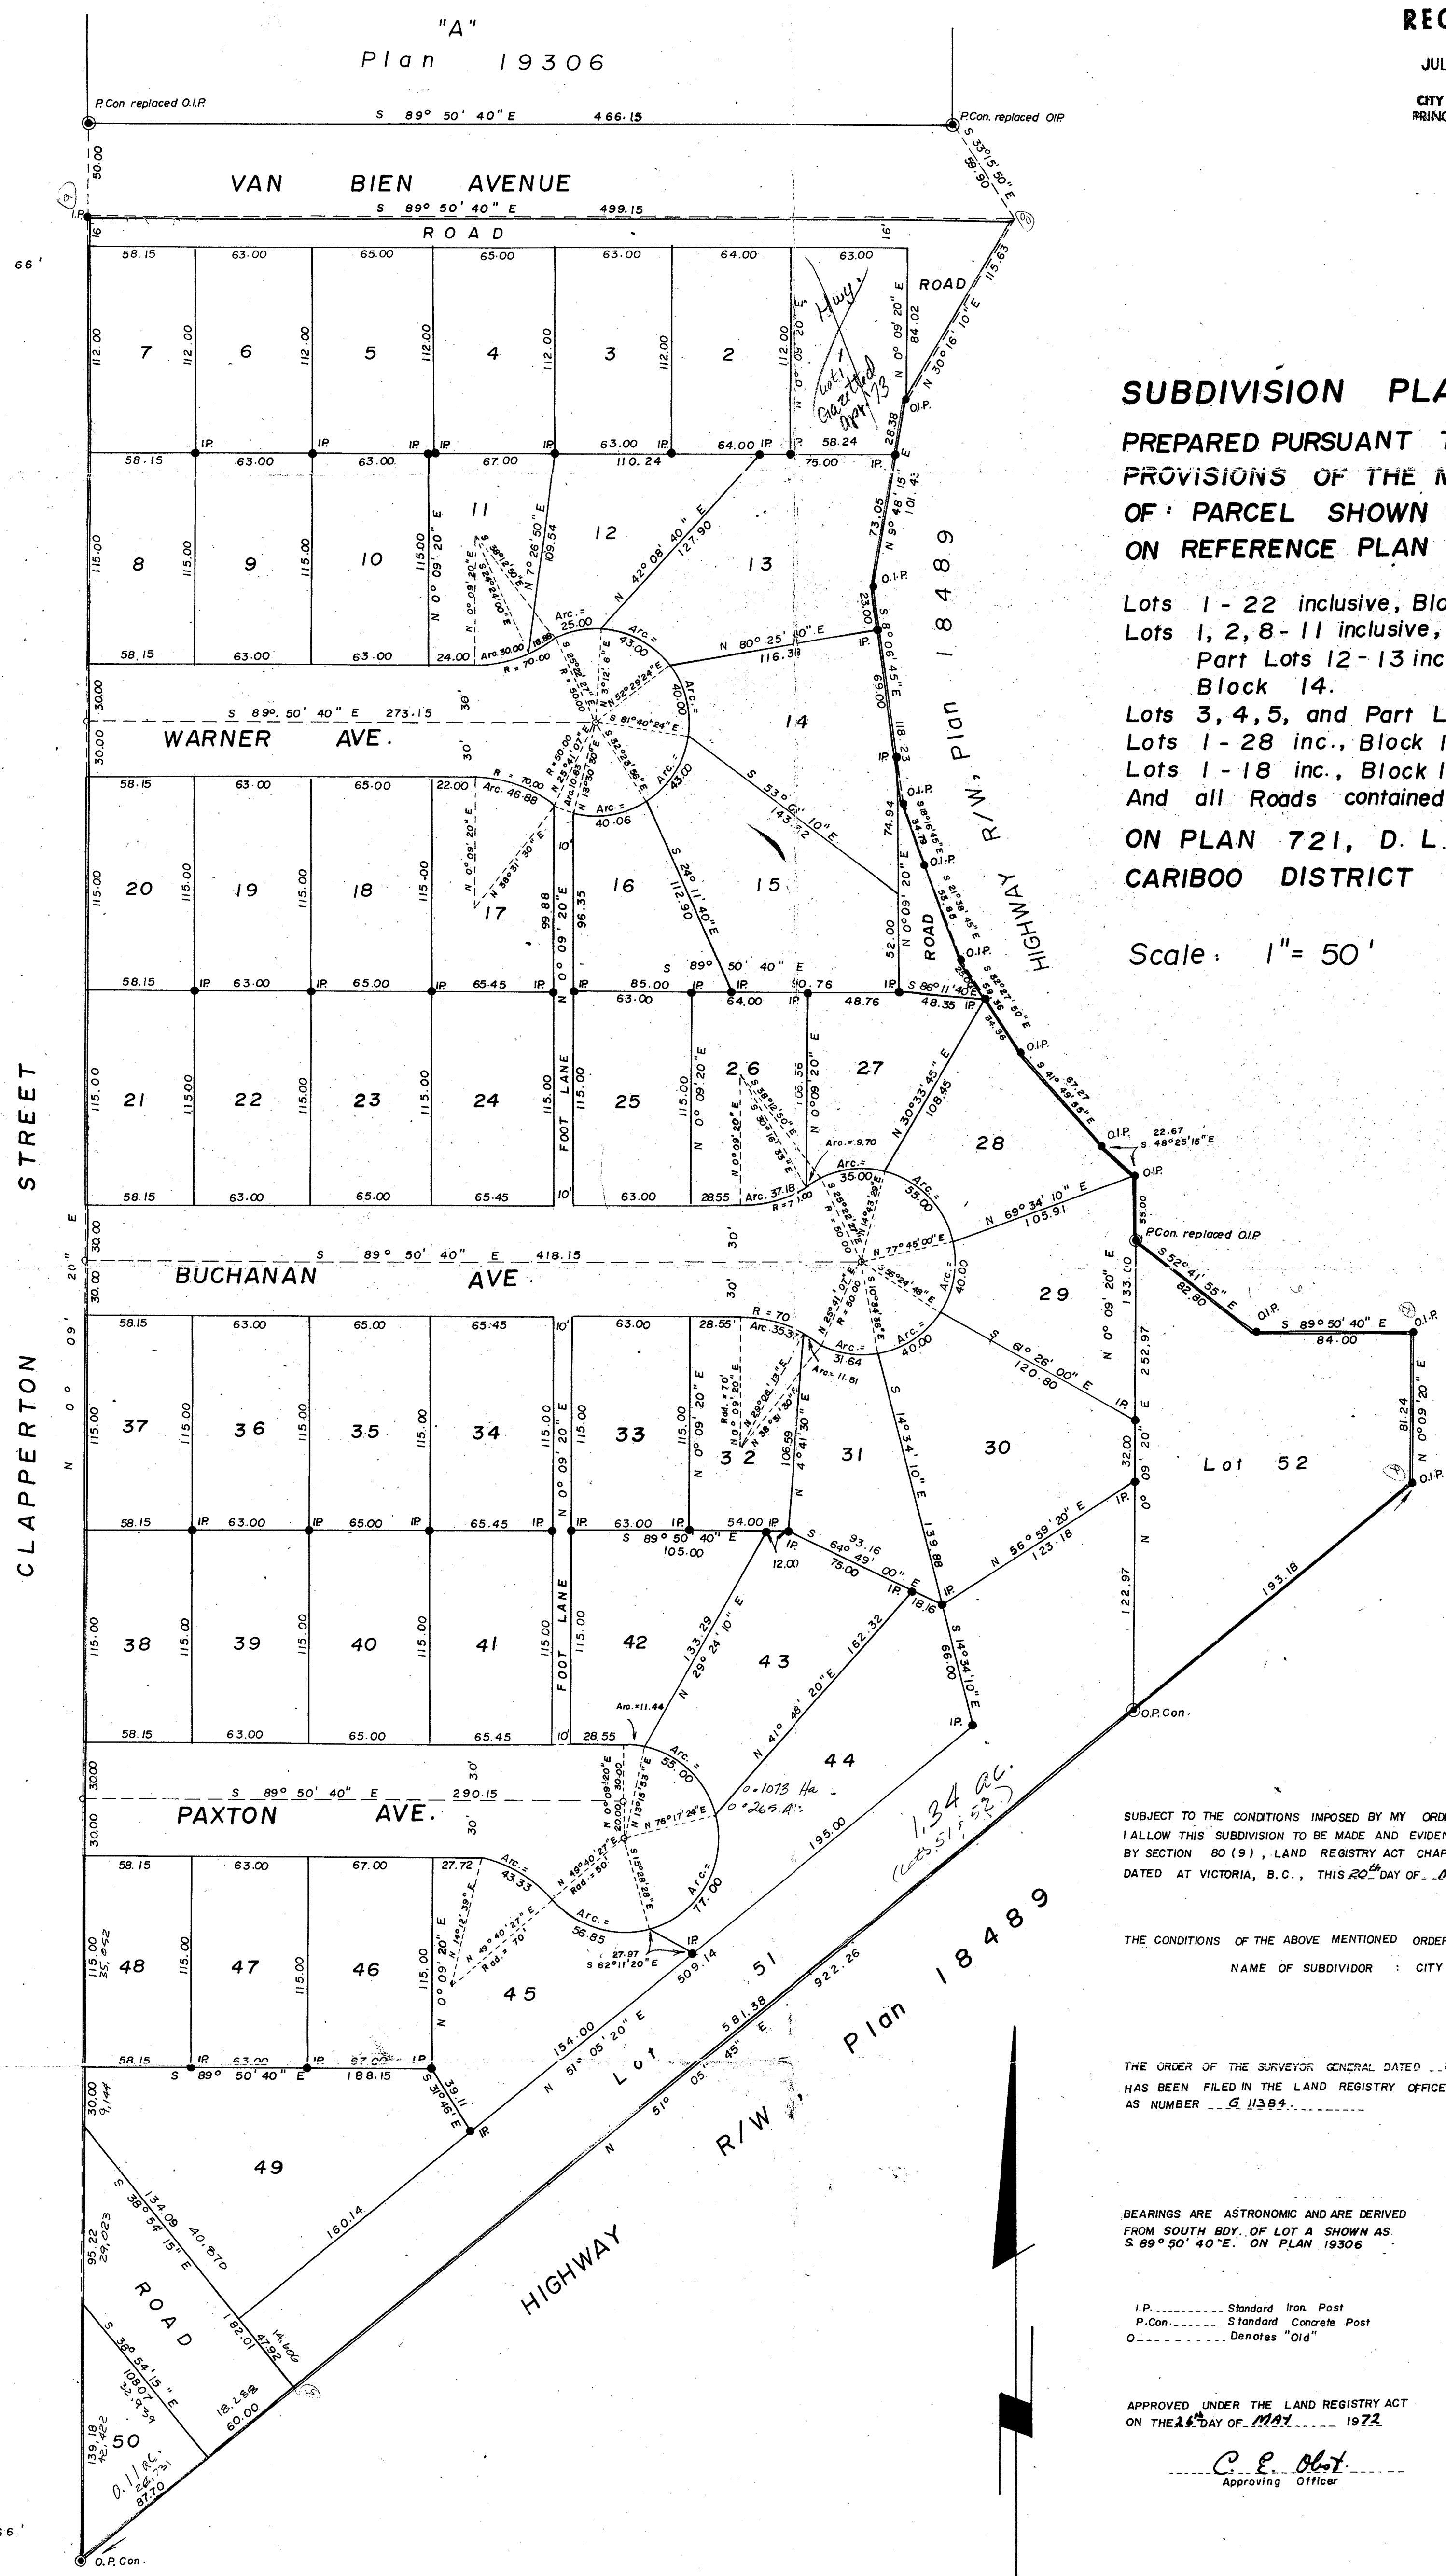

SUBDIVISION PLAN

PREPARED PURSUANT TO REPLOTTING PROVISIONS OF THE MUNICIPAL ACT OF PARCEL SHOWN OUTLINED IN RED ON REFERENCE PLAN

- Lots 1 - 22 inclusive, Block 13.
 - Lots 1, 2, 8 - 11 inclusive, Part Lots 3-7 inc., Part Lots 12-13 inc., Part Lots 18-22 inc., Block 14.
 - Lots 3, 4, 5, and Part Lot 6, Block 19.
 - Lots 1 - 28 inc., Block 17.
 - Lots 1 - 18 inc., Block 18.
- And all Roads contained there in ON PLAN 721, D. L. 1426 CARIBOO DISTRICT

Scale: 1" = 50'

SUBJECT TO THE CONDITIONS IMPOSED BY MY ORDER DATED MARCH 20, 1972 I ALLOW THIS SUBDIVISION TO BE MADE AND EVIDENCED IN THE MANNER PRESCRIBED BY SECTION 80 (9), LAND REGISTRY ACT CHAPTER 201, R.S.B.C., 1960 DATED AT VICTORIA, B.C., THIS 20th DAY OF MARCH, A.D. 1972.

THE CONDITIONS OF THE ABOVE MENTIONED ORDER ARE ACCEPTED.
 NAME OF SUBDIVIDOR : CITY OF PRINCE GEORGE
 Per: J. Stinson
 City Clerk

THE ORDER OF THE SURVEYOR GENERAL DATED 20. March 1972 HAS BEEN FILED IN THE LAND REGISTRY OFFICE, PRINCE GEORGE, B.C., AS NUMBER G 11384.

E.T. SCHOOLEY
 Registrar
 Per: J. Stinson
 (SURVEYOR I.R.O.)

BEARINGS ARE ASTRONOMIC AND ARE DERIVED FROM SOUTH BDY. OF LOT A SHOWN AS S. 89° 50' 40" E. ON PLAN 19306

I.P. Standard Iron Post
 P.Con. Standard Concrete Post
 O Denotes "Old"

THE SAID SURVEY WAS COMPLETED ON THE 1st DAY OF March 1972

APPROVED UNDER THE LAND REGISTRY ACT ON THE 15th DAY OF MAY 1972

C. E. Olot
 Approving Officer

SWORN BEFORE ME AT PRINCE GEORGE THIS 3rd DAY OF March 1972

J. Stinson
 Commissioner for taking affidavits for British Columbia

THE SEAL OF THE CITY OF PRINCE GEORGE WAS AFFIXED HERE TO IN THE PRESENCE OF

Mayor
 City Clerk

THIS PLAN LIES WITHIN THE FRASER FORT GEORGE REGIONAL DISTRICT.

Mc. WILLIAM, WHYTE, GOBLE & ASSOCIATES
 B. C. LAND SURVEYORS
 PRINCE GEORGE, KAMLOOPS, SMITHERS

REF. No. 71100 - 19 C