

PLAN OF SUBDIVISION OF PART OF
N.E. 1/4 DISTRICT LOT 4046
 AND OF SUBDIVISION OF
 LOT A, PLAN 19451
DISTRICT LOT 4046
 CARIBOO DISTRICT, BRITISH COLUMBIA

PLAN N^o **20164**
 Deposited in the Land Registry
 Office at Prince George, B.C. this
 13th day of JUNE, 1972.


Registrar E.T. SCHOOLEY
 Per: [Signature]
 (SURVEYOR - L.R.O.)

SCALE: 1" = 100'

NOTE: Bearings are astronomic, derived from the
 South boundary of Lot A, Plan 19451.

LEGEND: • OIP denotes an old iron pin found.
 • IP denotes an iron pin set.

D. L. 4047
 I - PLAN 15530

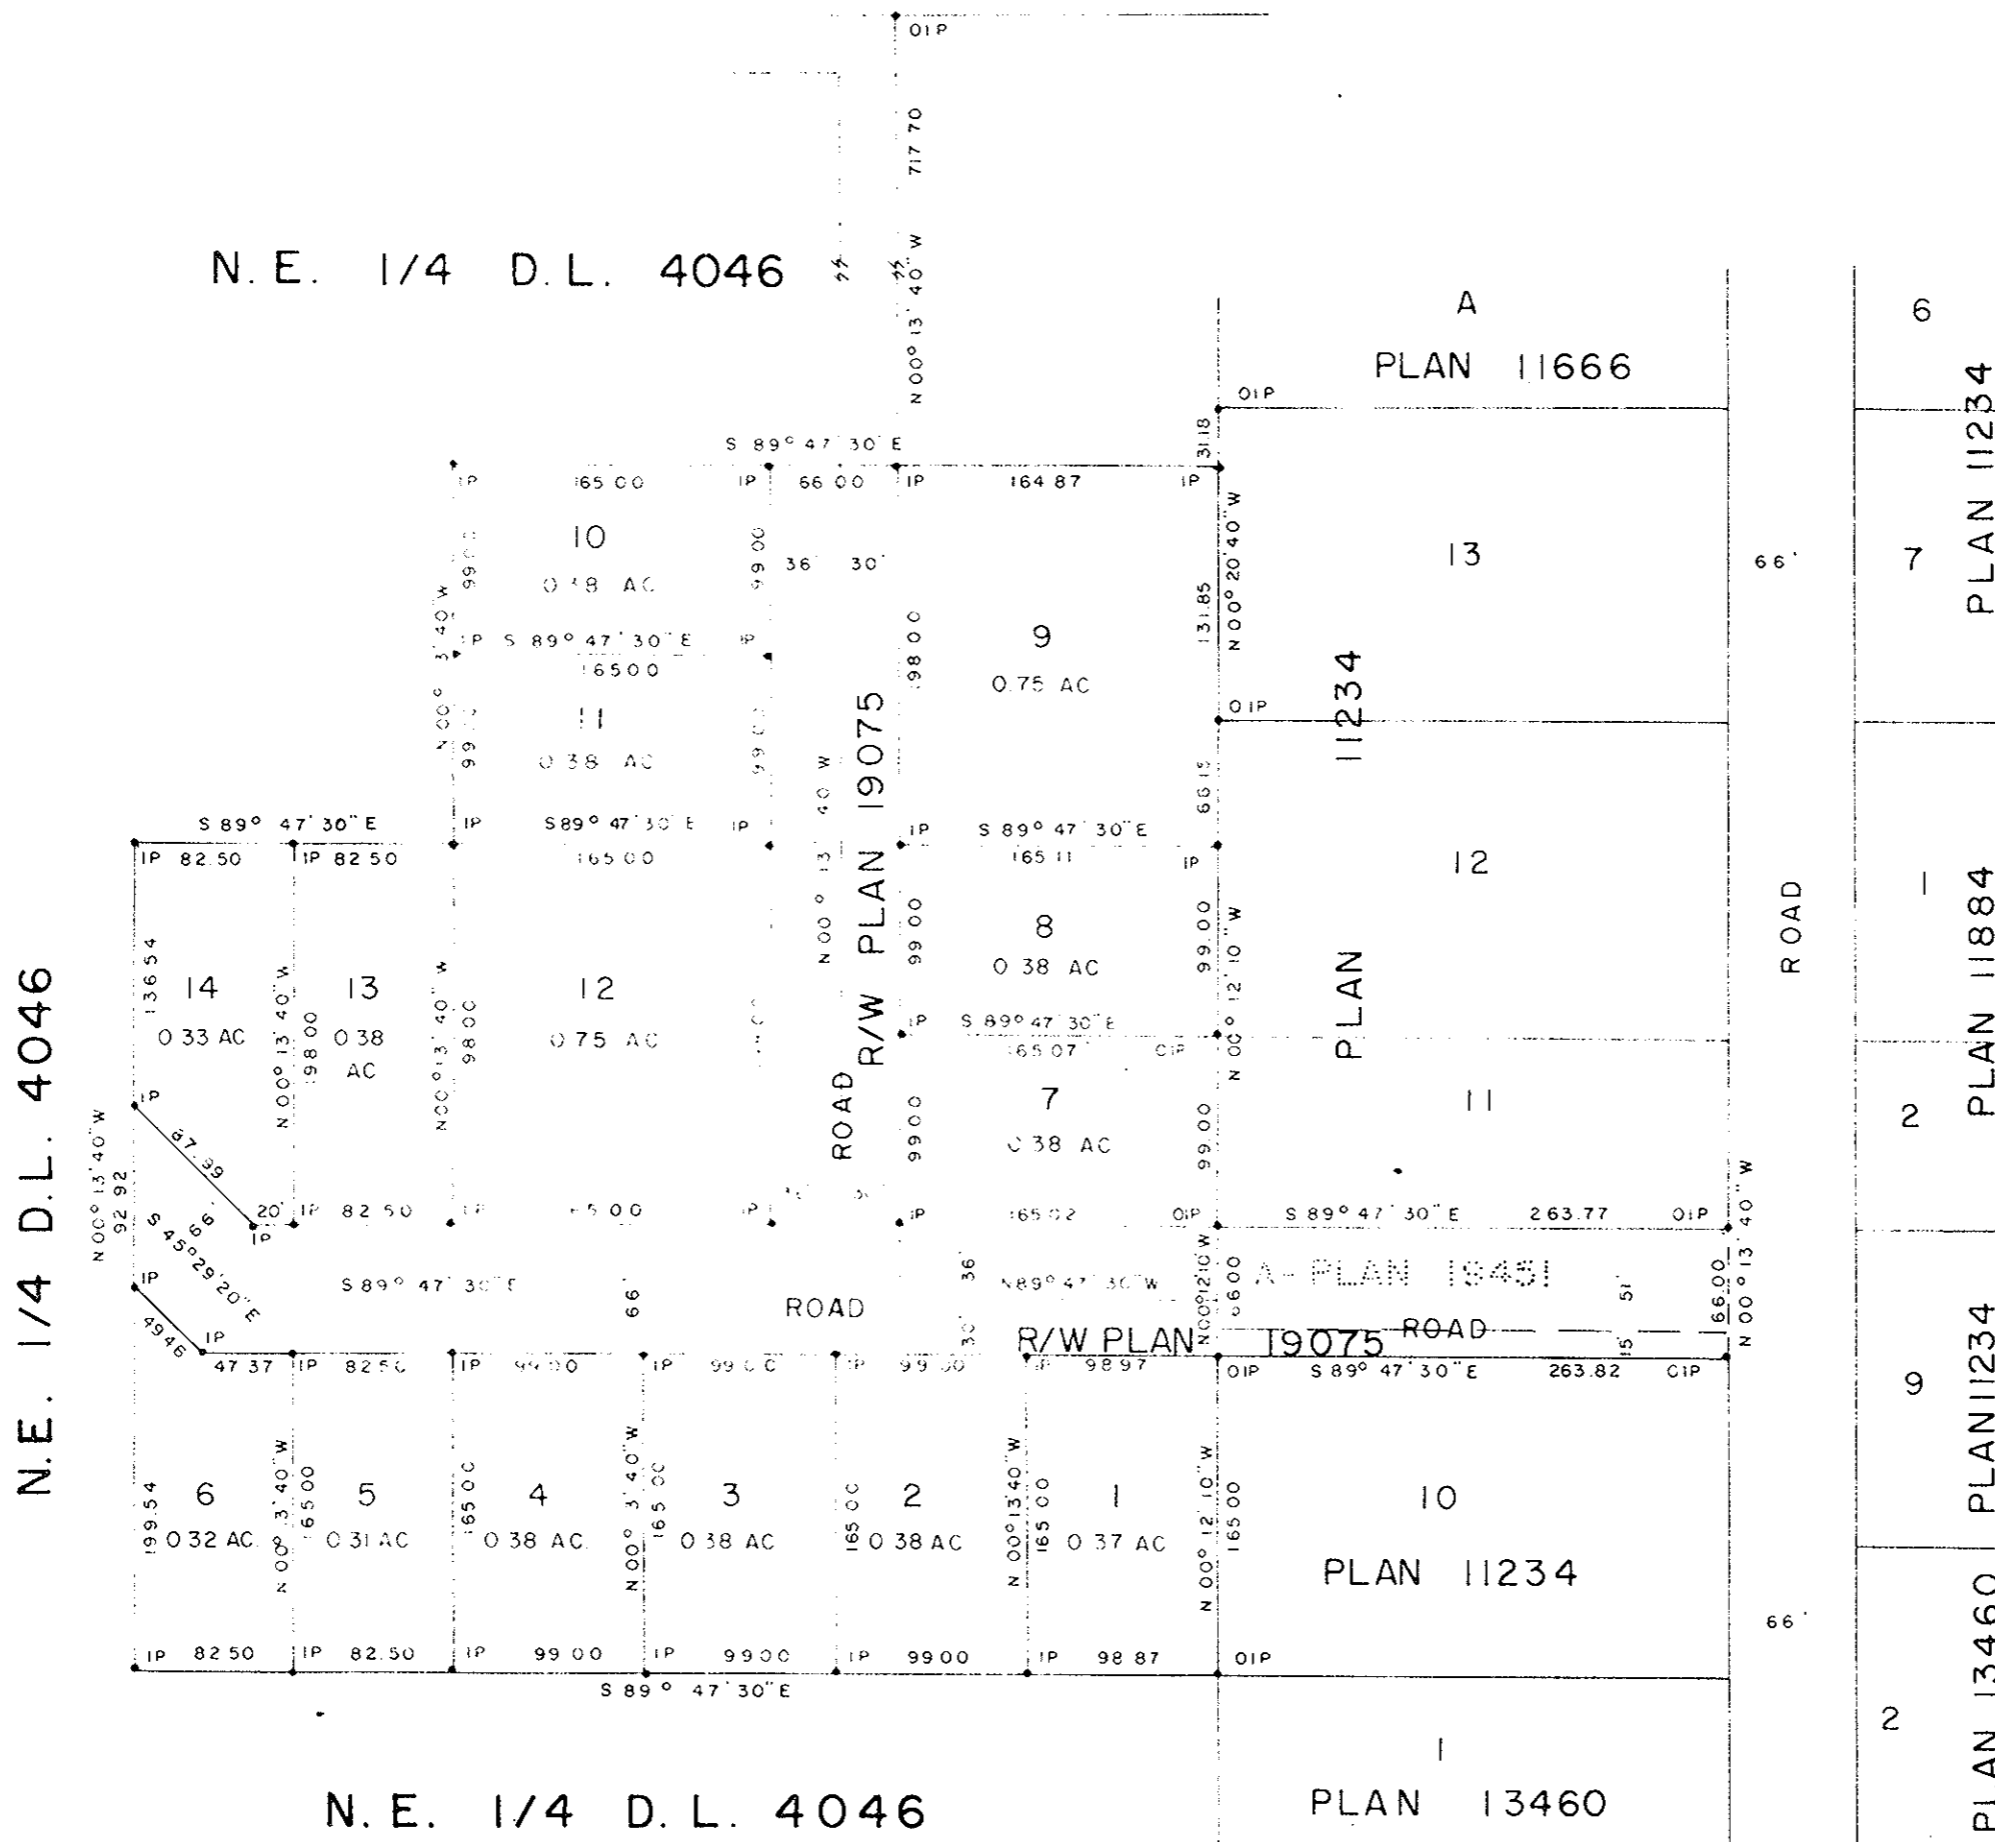

D. L. 4046

I, DONALD A. DUFFY of the City of Prince George,
 a British Columbia Land Surveyor, make oath and say
 that I was present at and did personally superintend
 the survey represented by this plan and that the survey
 and plan are correct. The said survey was completed
 on the 22nd day of December, 1971.

B.C.L.S.

Sworn before me this 14
 day of JUNE, 1972.

A Commissioner for taking Affidavits
 for British Columbia.

Owner [Signature]
 Witness [Signature]

THE ROYAL TRUST COMPANY
[Signature]
 DEPT. MANAGER VAN. BR.
[Signature]
 TRUST OFFICER VAN. BR.

INLAND NATURAL GAS COMPANY

[Signature]
[Signature]
 Dist. Sec.

Owner [Signature]
 Witness [Signature]
 Owner [Signature]
 Witness [Signature]

Owner [Signature]
 Witness [Signature]
 Owner [Signature]
 Witness [Signature]

REAPPROVED:
[Signature]
 MAY 30/72.
 Approved under the Land Registry Act
 this 18 day of FEBRUARY, 1972.
[Signature]
 Approving Officer, Dept. of Highways.

This plan lies within the Fraser-Fort George
 Regional District.