

PLAN OF SUBDIVISION OF
S.E. 1/4 OF N.E. 1/4 OF
DISTRICT LOT 1592.
CARIBOO DISTRICT, BRITISH COLUMBIA


SCALE: 1" = 200'

NOTE: Bearings are astronomic, derived from the North boundary of Lot 1, Plan 19608.

LEGEND: • OIP denotes an old iron pin found.

PLAN No. 20239
Deposited in the Land Registry
Office at Prince George, B.C. this
28 day of June, 1972

P. J. [Signature]
Registrar

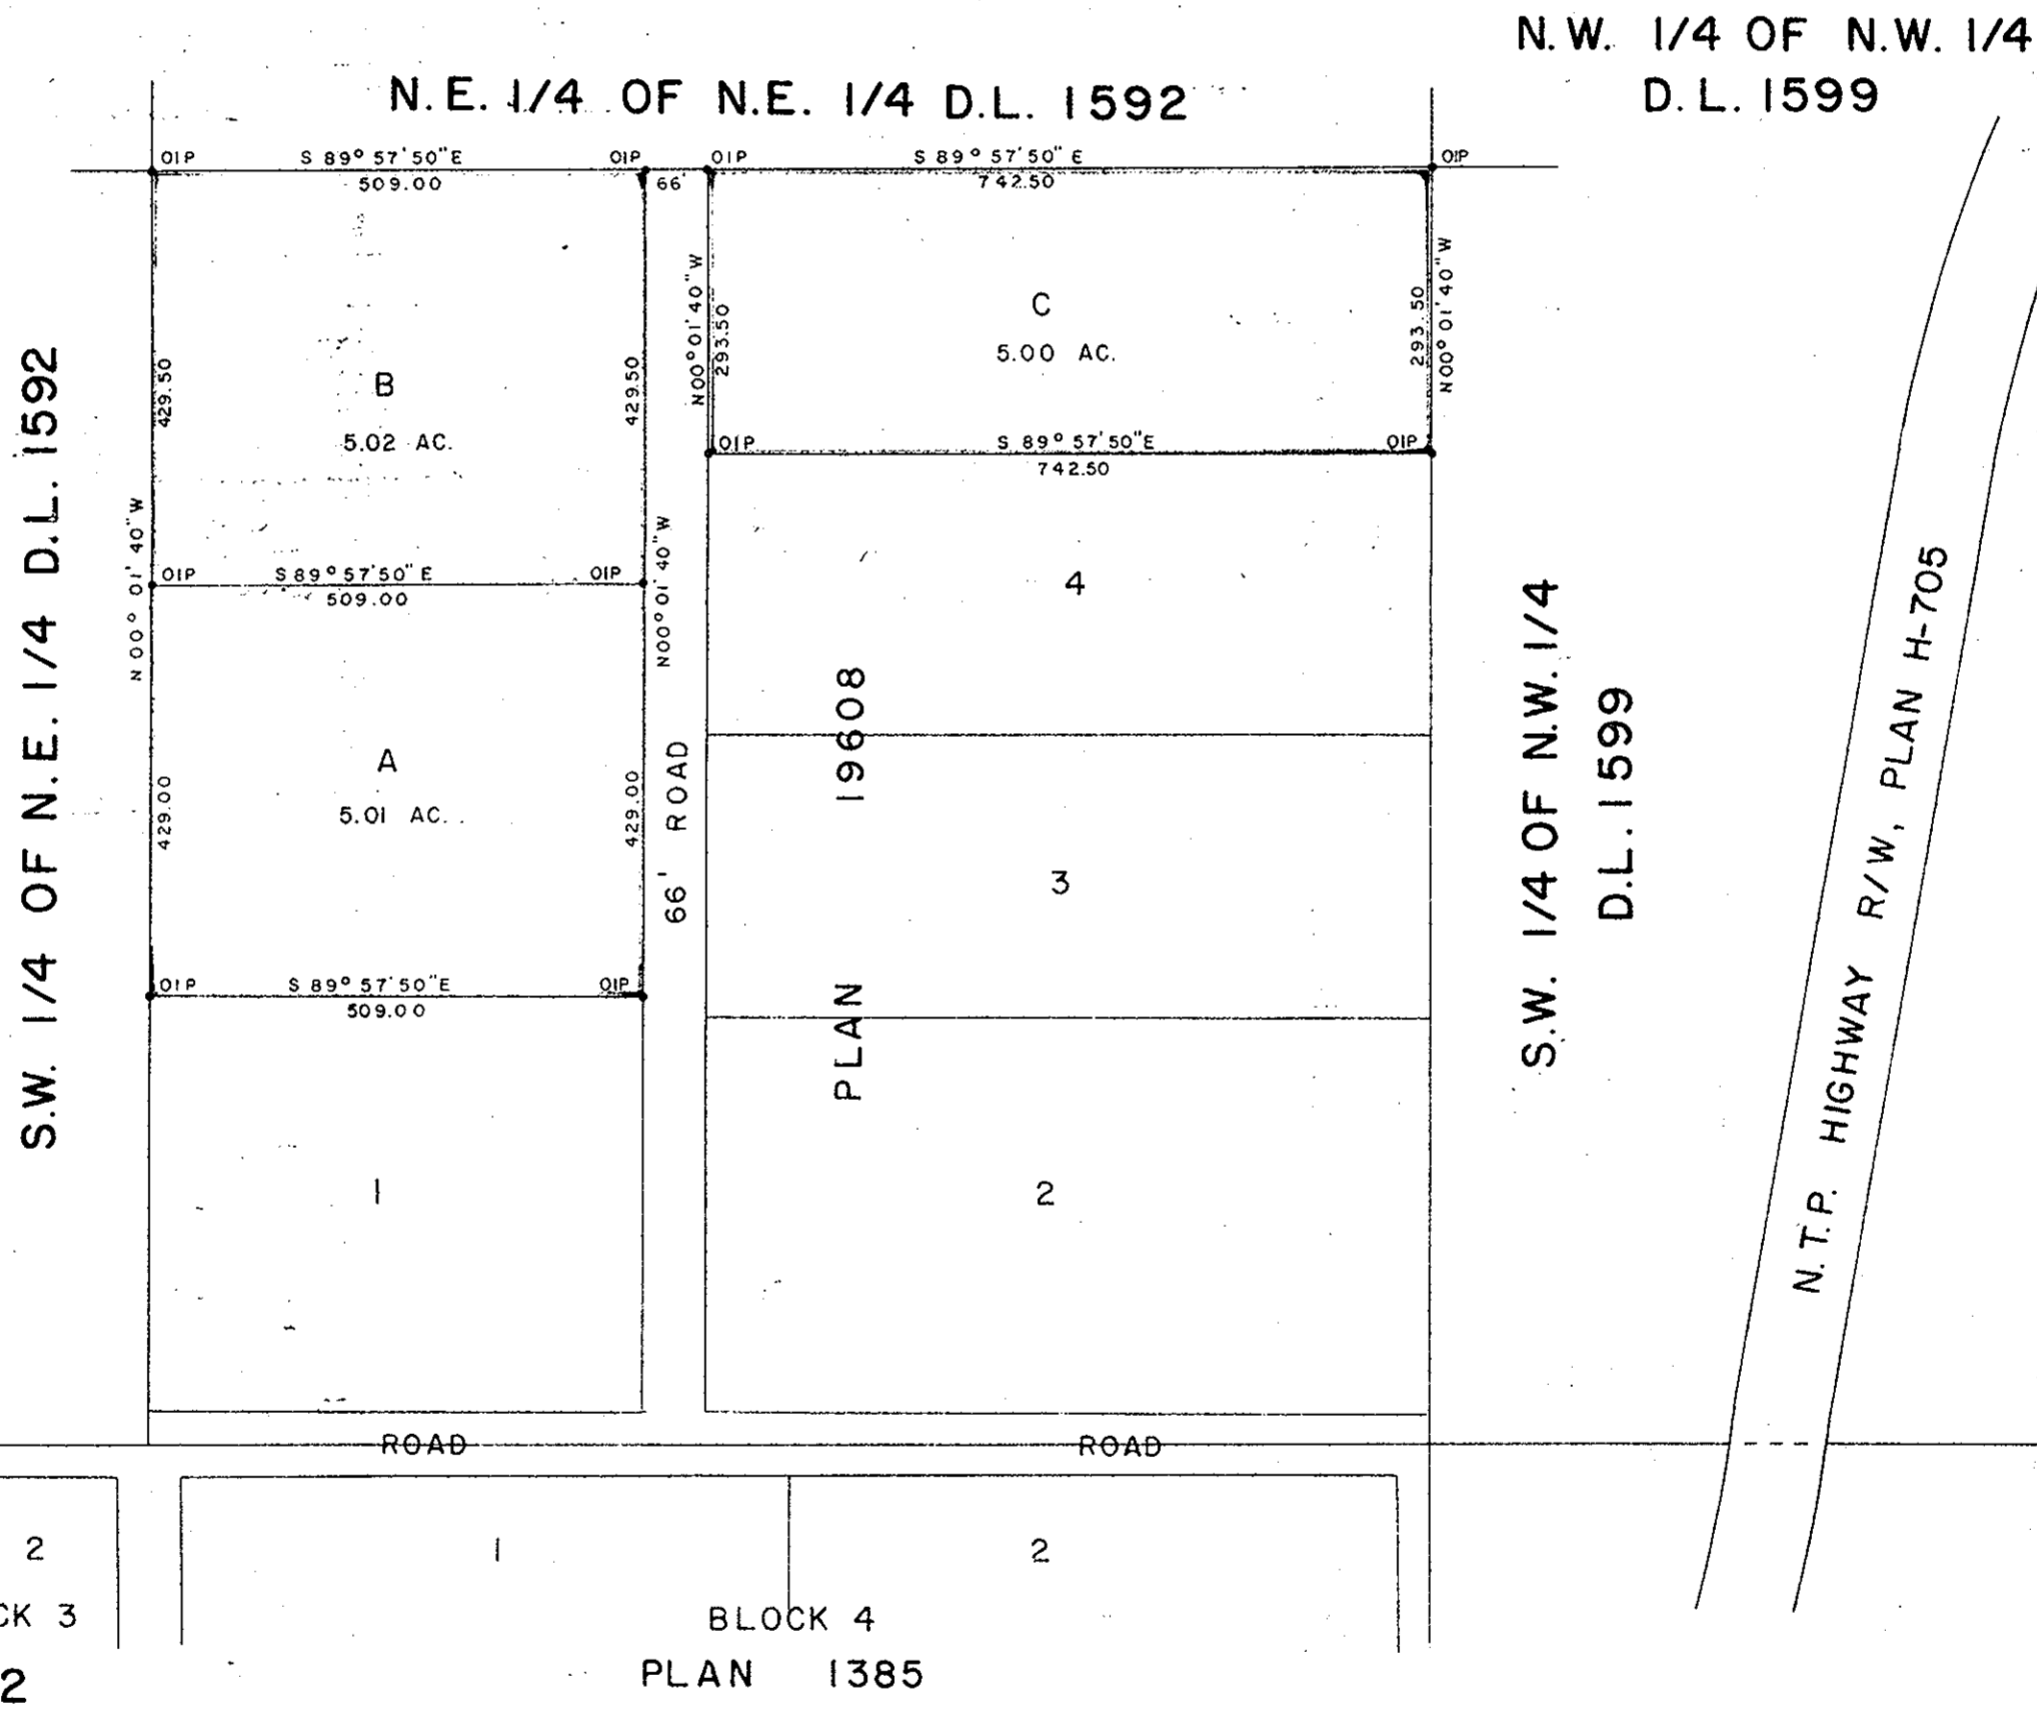

I, DONALD A. DUFFY of the City of Prince George, a British Columbia Land Surveyor, make oath and say that I was present at and did personally superintend the survey represented by this plan and that the survey and plan are correct. The said survey was completed on the 28 day of SEPT., 1972

[Signature]
B.C.L.S.

Sworn before me this 15 day of JUNE, 1972

[Signature]
A Commissioner for taking Affidavits for British Columbia.

O W R [Signature]

Witness [Signature]

Approved under the Land Registry Act this 9th day of June, 1972.

[Signature]
Approving Officer, Dept. of Highways.

This plan lies within the Fraser-Fort George Regional District.