

EXPLANATORY PLAN OF RIGHT-OF-WAY OVER A PORTION OF LOT 3, D.L. 1599, CARIBOO DISTRICT, PLAN 17861

PLAN 20242

Deposited in the Land Registry
Office at Prince George, B.C.
This 21. day of JULY 19 72.

BRITISH COLUMBIA HYDRO AND POWER AUTHORITY
FOR PURPOSE OF ELECTRIC POWER DISTRIBUTION



E. T. SCHOOLEY

Registrar

Per: J. Spinnaker
(SURVEYOR L.R.O.)

This plan lies within the Fraser-Fort
George Regional District

D.L. 1599

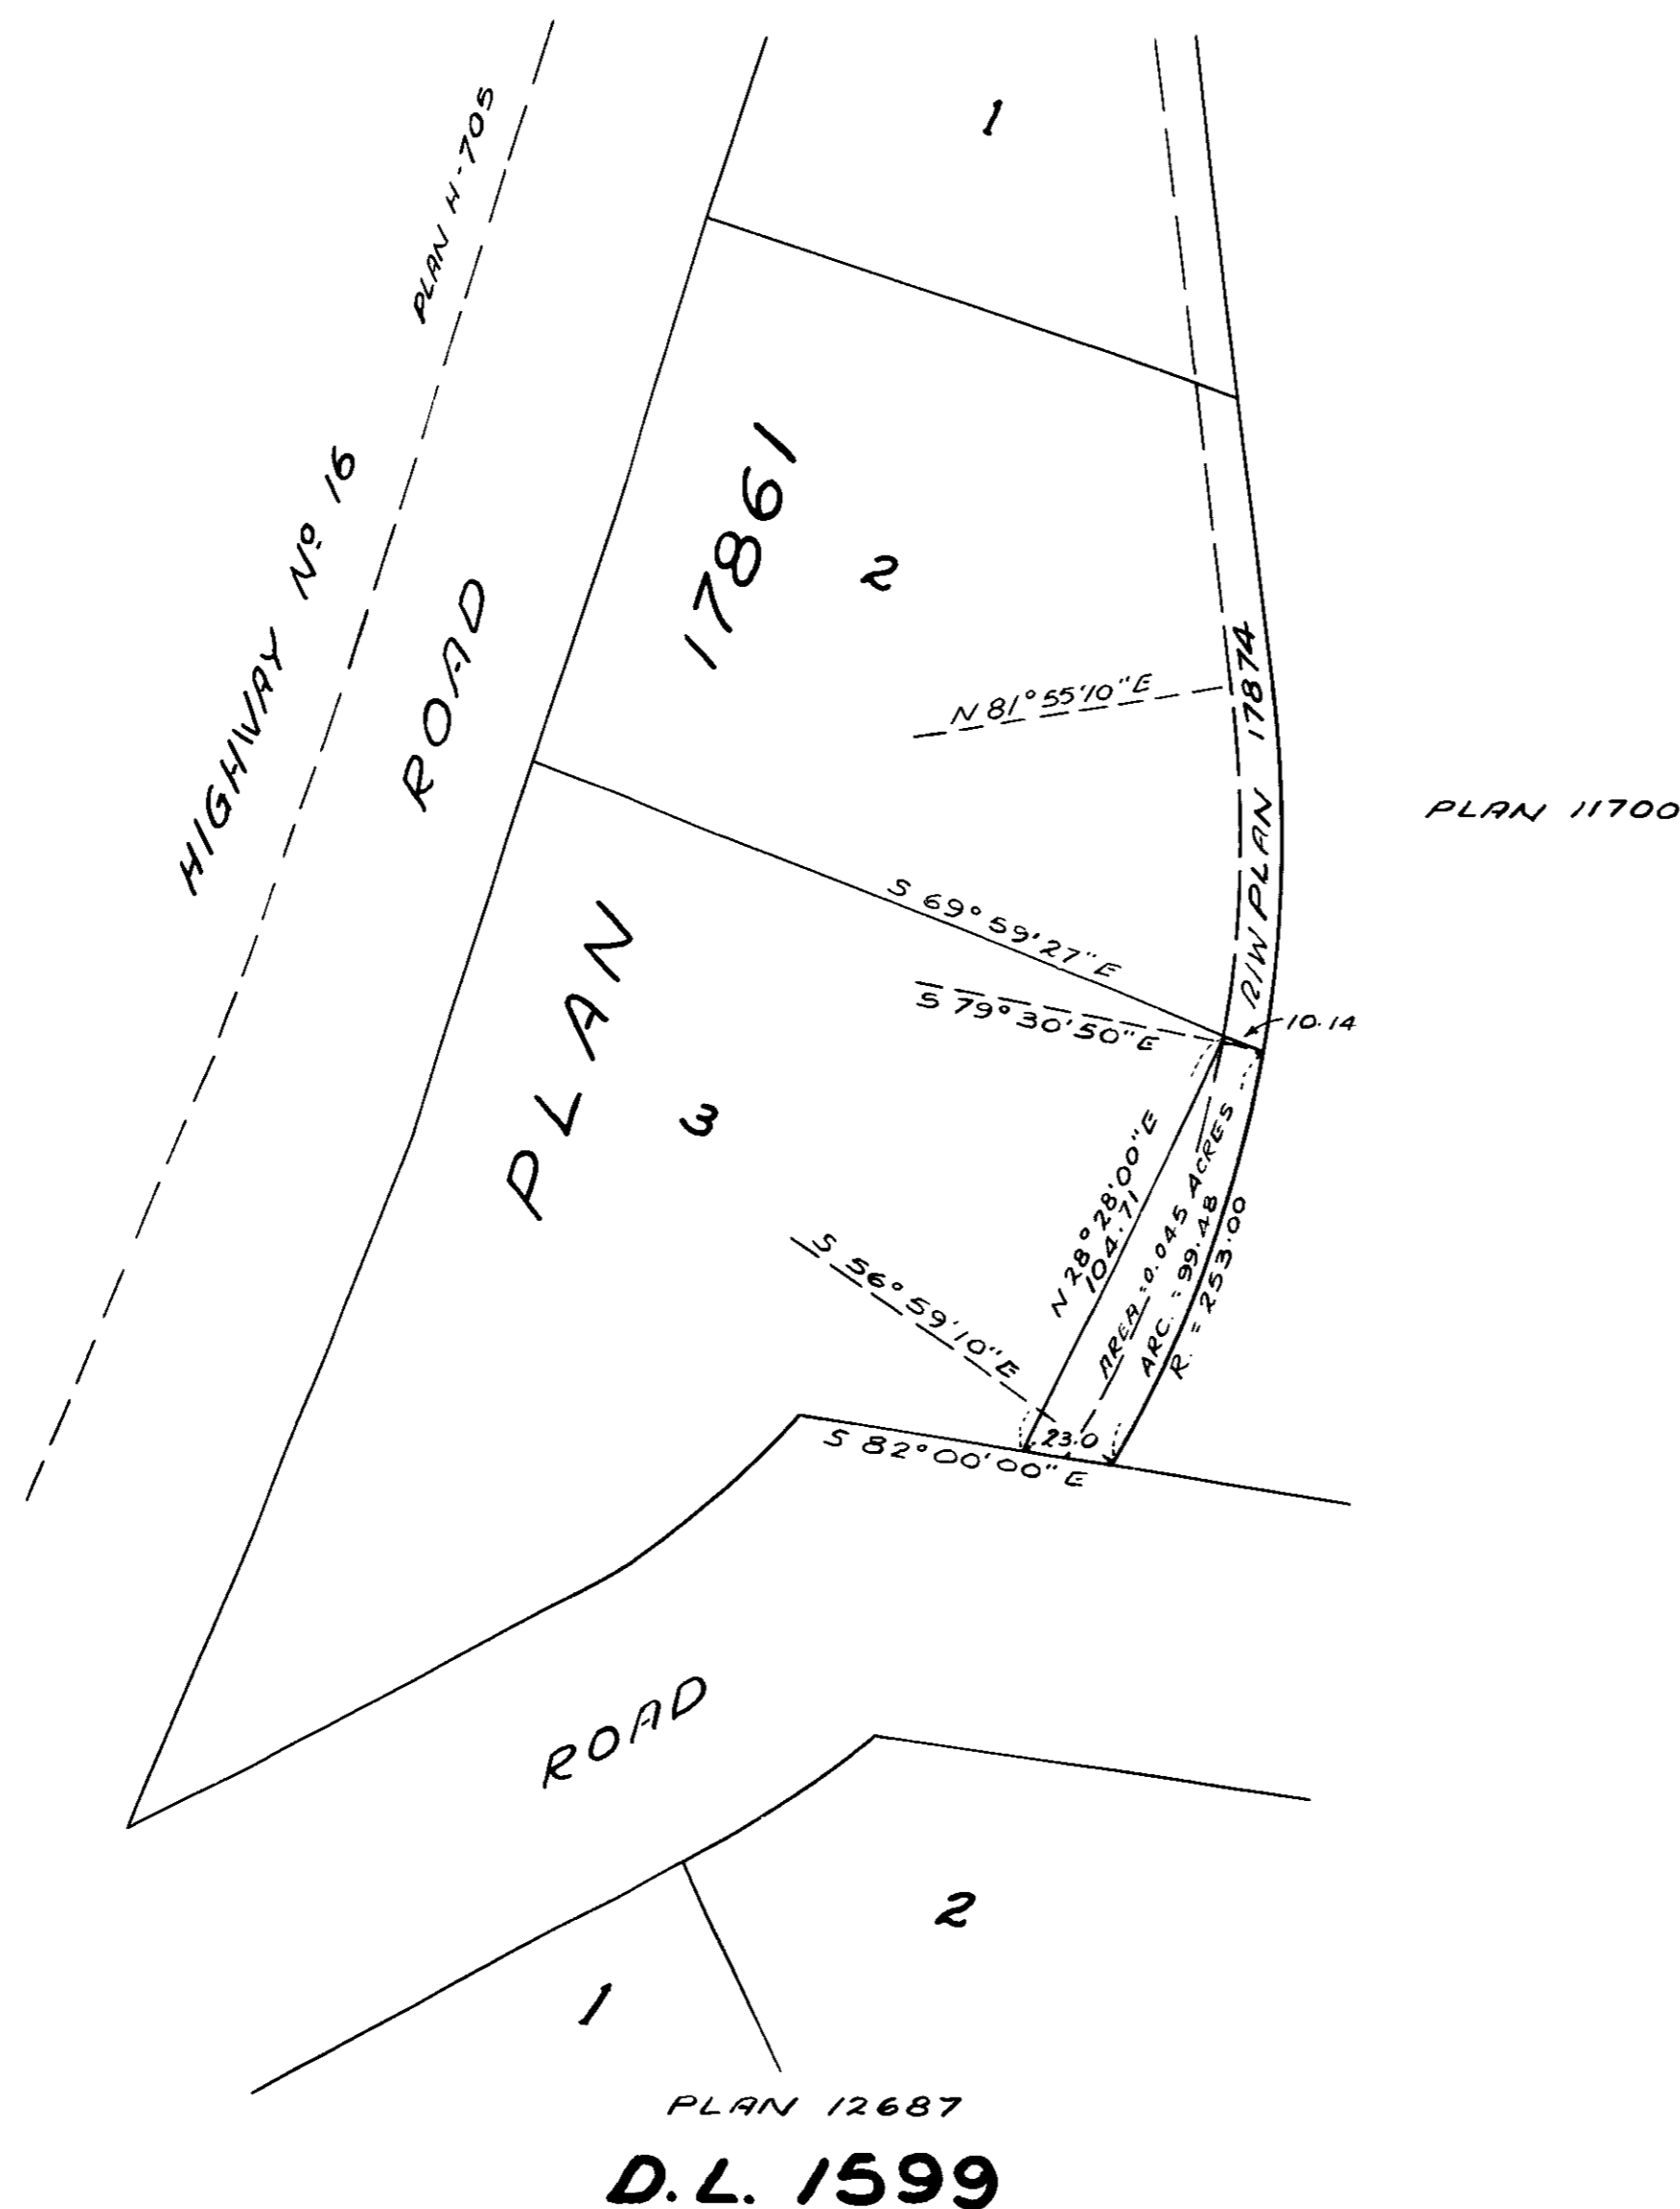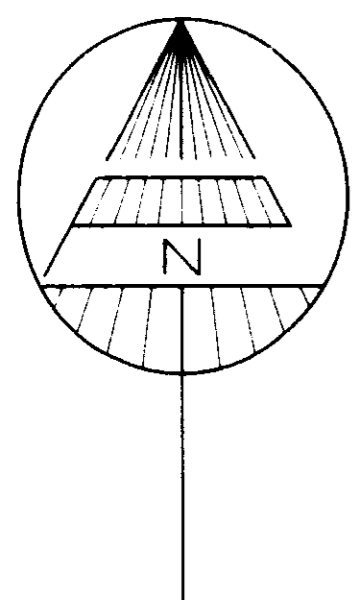

Certified correct according to
Land Registry Office Records
This 20th day of August, 1971.

J. D. Spinnaker
B. C. L. S.

LEGEND

Scale 1 inch = 50 feet.

Bearings are astronomic derived from Plan 17861

Matson, Peck & Topliss
Surveyors & Engineers
Richmond, B.C. 278-9674.