

PLAN NO.: 20251

DEPOSITED IN THE LAND REGISTRY OFFICE AT
PRINCE GEORGE THIS 25th DAY OF JULY 1972.

E.T. SCHOOLEY P.E.A.
REGISTRAR (SURVEYOR L.R.O.)

Plan A - 1537

Plan B-7619

40' Easement
Plan B-7619

LOT

"A"

16474

Plan

BLOCK "D" D. L. 956

LEGEND

BEARINGS ARE ASTRONOMIC, DERIVED FROM
NORTHERLY BDY. LOT A, PLAN 16474
SHOWN AS N 87° 59' 30" W.

THIS PLAN LIES WITHIN
THE FRASER-FORT-GEORGE
REGIONAL DISTRICT.

● IP Standard Iron Post.
○ Denoting "Od"

I, D. KEOWN OF THE CITY OF PRINCE GEORGE BRITISH COLUMBIA LAND
SURVEYOR, MAKE OATH AND SAY THAT I WAS PRESENT AT AND DID
PERSONALLY SUPERINTEND THE SURVEY REPRESENTED BY THIS PLAN
AND THAT THE SURVEY AND PLAN ARE CORRECT.

THE SAID SURVEY WAS COMPLETED ON THE 29 DAY OF JUNE 1972

D. Keown
D. KEOWN B.C.L.S.

SWORN BEFORE ME AT PRINCE GEORGE, B.C. THIS 25th DAY OF July 1972.

Wilson
Commissioner for taking affidavits
for British Columbia

WESTCOAST TRANSMISSION COMPANY LIMITED

PLAN OF RIGHT - OF - WAY
WITHIN LOT "A", (PLAN 16474)
D. L. 957, CARIBOO DISTRICT,
BRITISH COLUMBIA


Mc. WILLIAM, WHYTE, GOBLE & ASSOCIATES
B. C. LAND SURVEYORS
PRINCE GEORGE, KAMLOOPS, SMITHERS

SCALE: 1" = 50'

REF. NO.: 72173

SHEET NO.: L.S. 3015 L/71B

| BOOK OF REFERENCE | |
|---------------------|-----------|
| DESCRIPTION | AREA |
| LOT "A", PLAN 16474 | 0.608 Ac. |

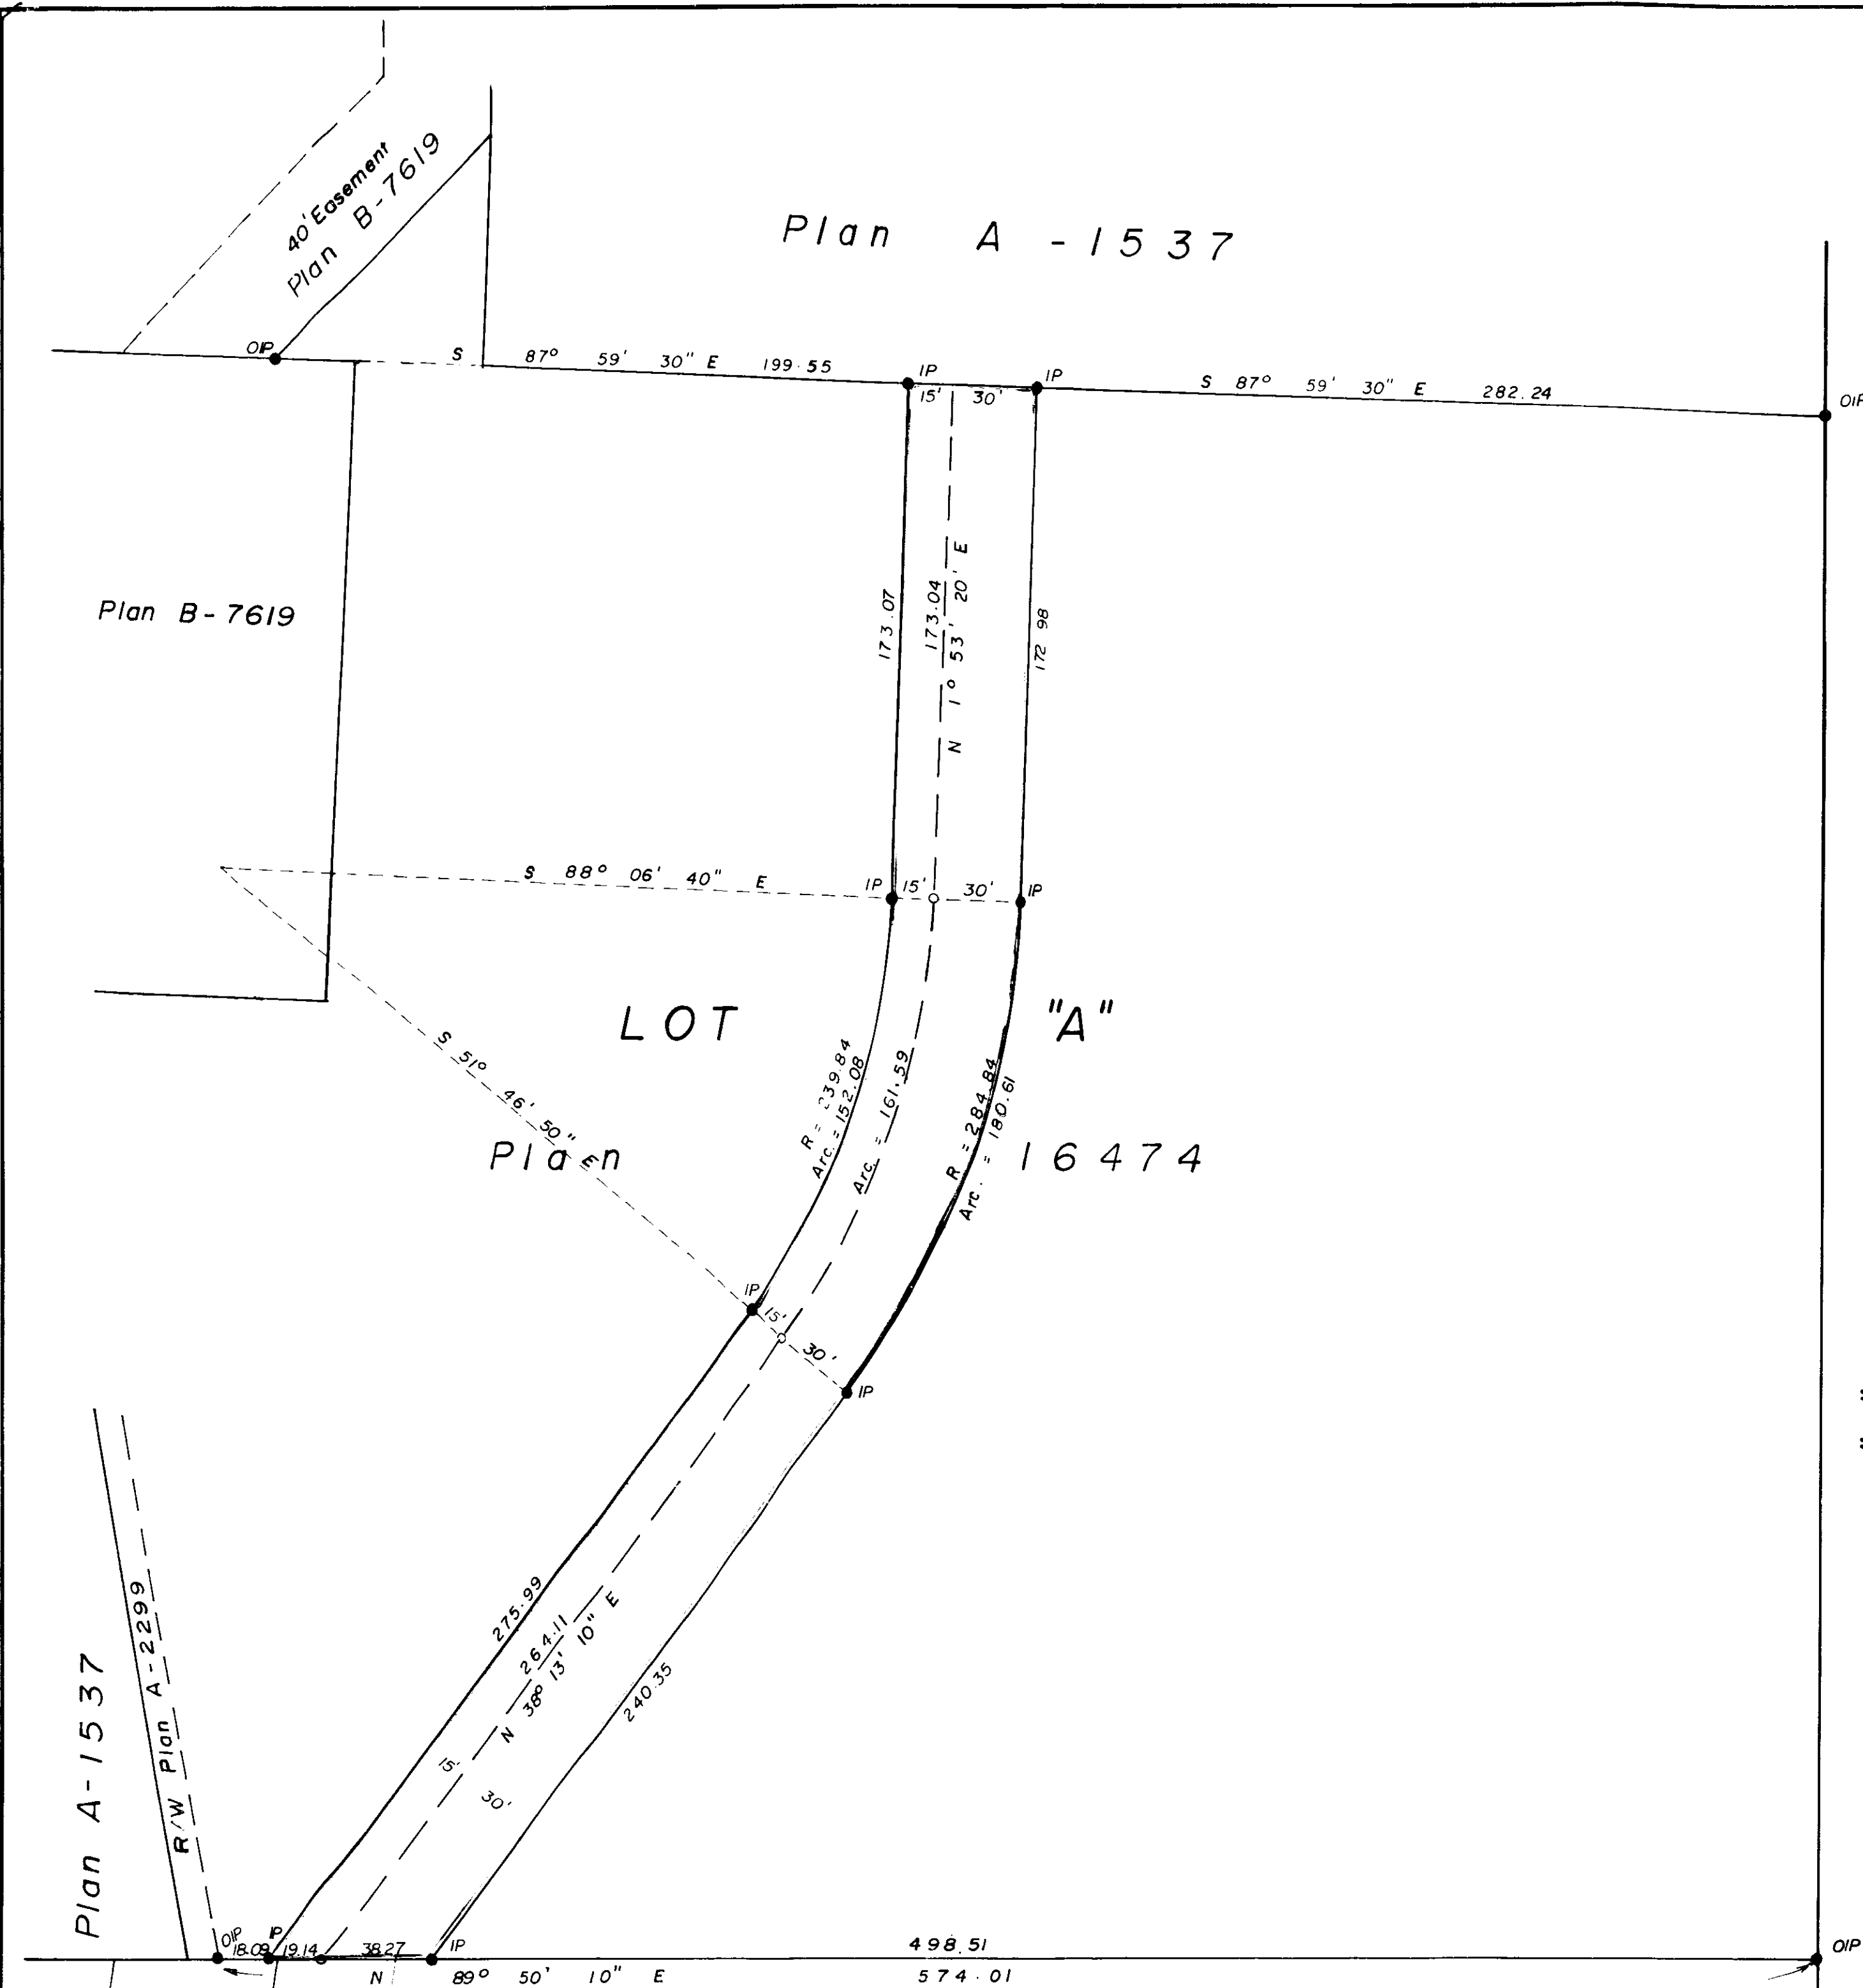

S. E. 1/4 D. L. 957

Plan A-1537

R/W Plan A-2299

R/W Plan A-1755

21407 K
21408 K