

PLAN OF SUBDIVISION OF PART OF  
 LOT 10, PLAN 17497  
 DISTRICT LOT 4047  
 CARIBOO DISTRICT, BRITISH COLUMBIA

SCALE: 1" = 100'


NOTE: Bearings are astronomic, derived from the East boundary of Lot 10, Plan 17497, as shown on Plan 18282.

LEGEND: •OIP denotes an old iron pin found.  
 •IP denotes an iron pin set.

PLAN N<sup>o</sup> 20272

Deposited in the Land Registry Office at Prince George, B.C. this 4 day of Aug, 1972

*E. L. Schooley*  
 Registrar

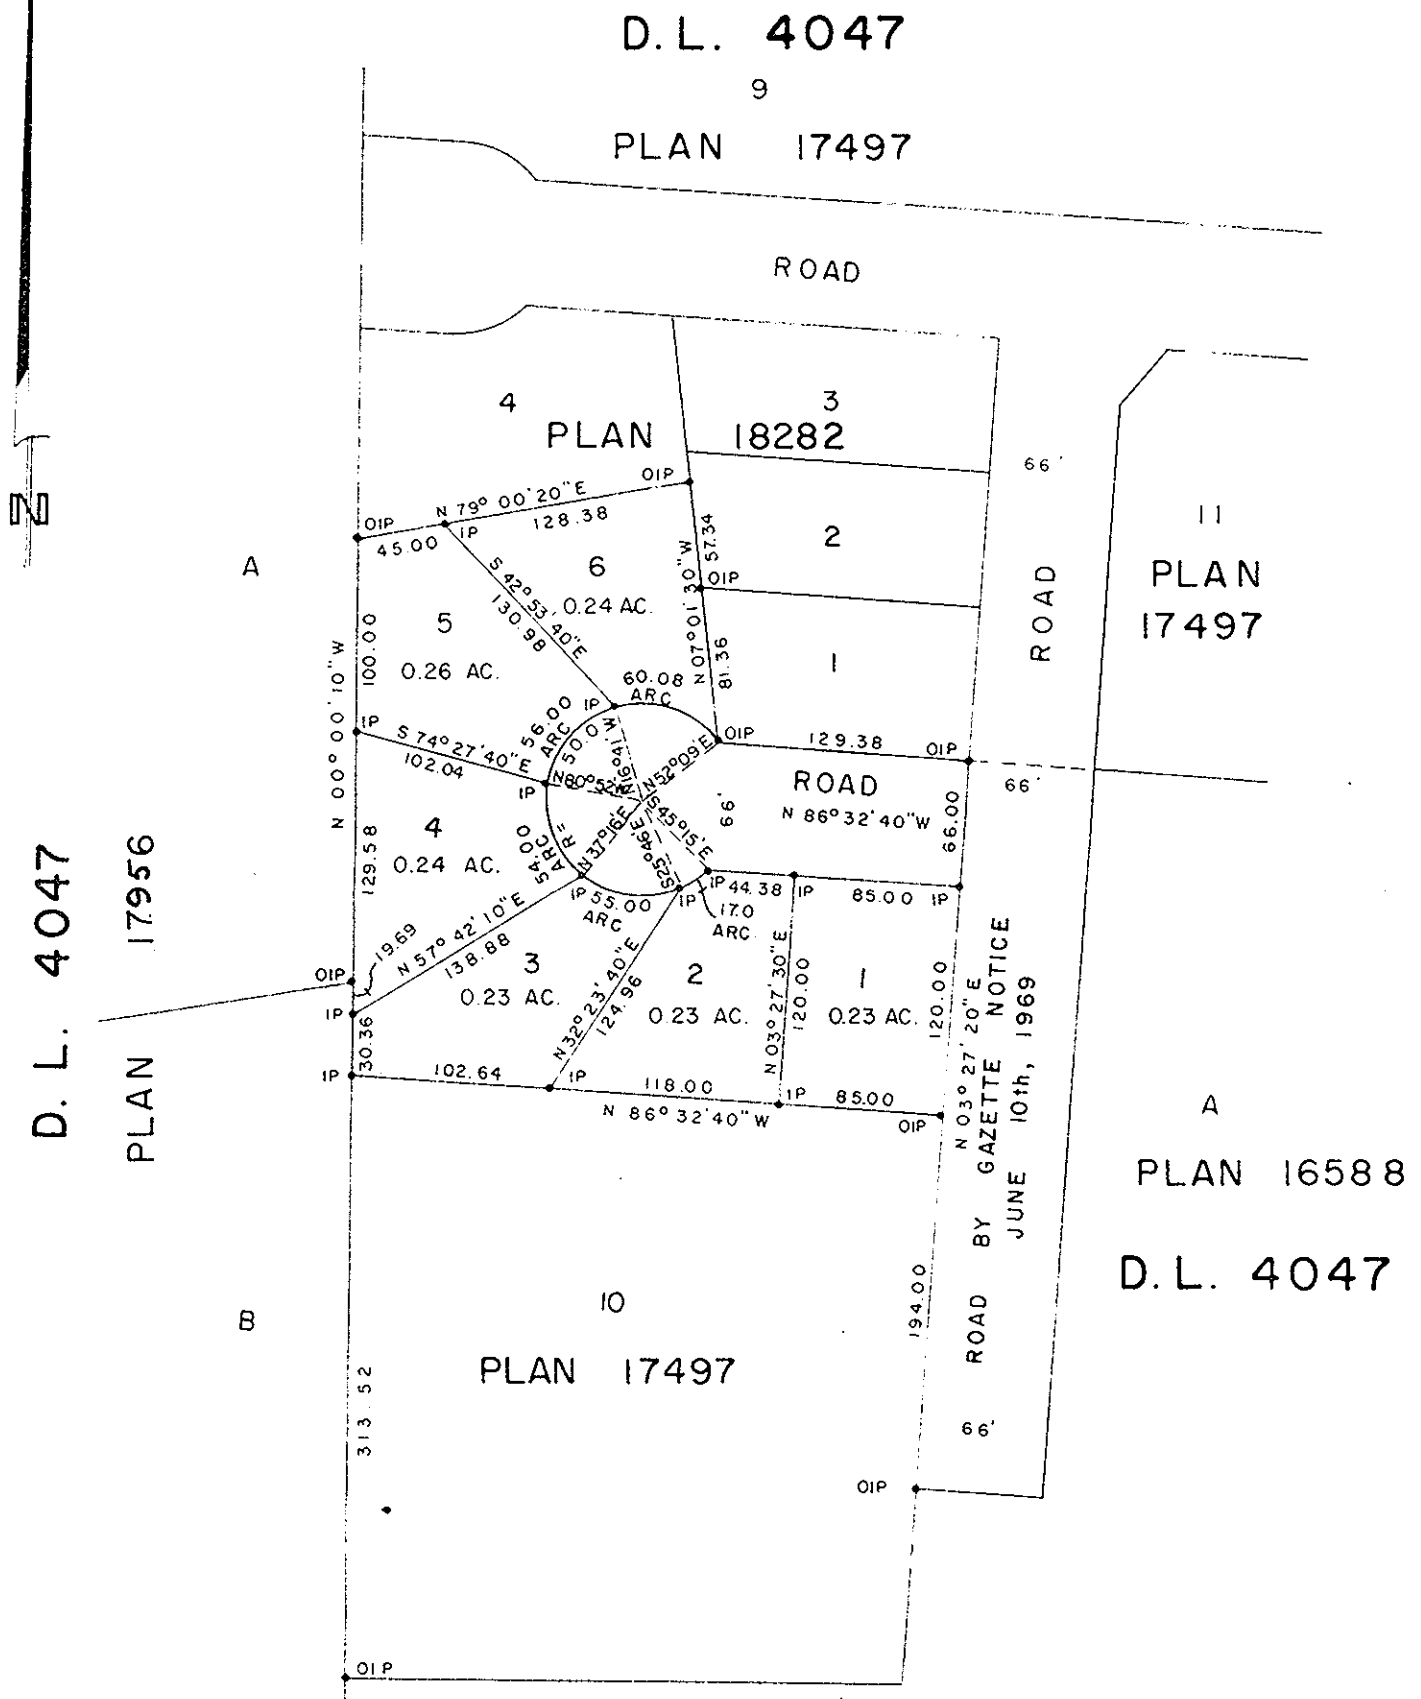

I, DONALD A. DUFFY of the City of Prince George, a British Columbia Land Surveyor, make oath and say that I was present at and did personally superintend the survey represented by this plan and that the survey and plan are correct. The said survey was completed on the 14th day of July 1972.

*[Signature]*  
 BCLS

Sworn before me this 31 day of August, 1972

*[Signature]*  
 A Commissioner for taking Affidavits for British Columbia

Owner *[Signature]*

Witness *[Signature]*

Owner *[Signature]*

Witness *[Signature]*

Approved under the Land Registry Act this 31 day of July, 1972

*[Signature]*  
 Approving Officer, Dept. of Highways.

This plan lies within the Fraser-Fort George Regional District