


PLAN No 20352

Deposited in the Land Registry Office at
 Prince George on the 31. day of Aug. 1972

E. J. Schooby
 Registrar.

PLAN of SUBDIVISION of
 LOTS 2 & 3, PLAN 9658, D.L. 4377
 CARIBOO DISTRICT

Scale : 1" = 50'

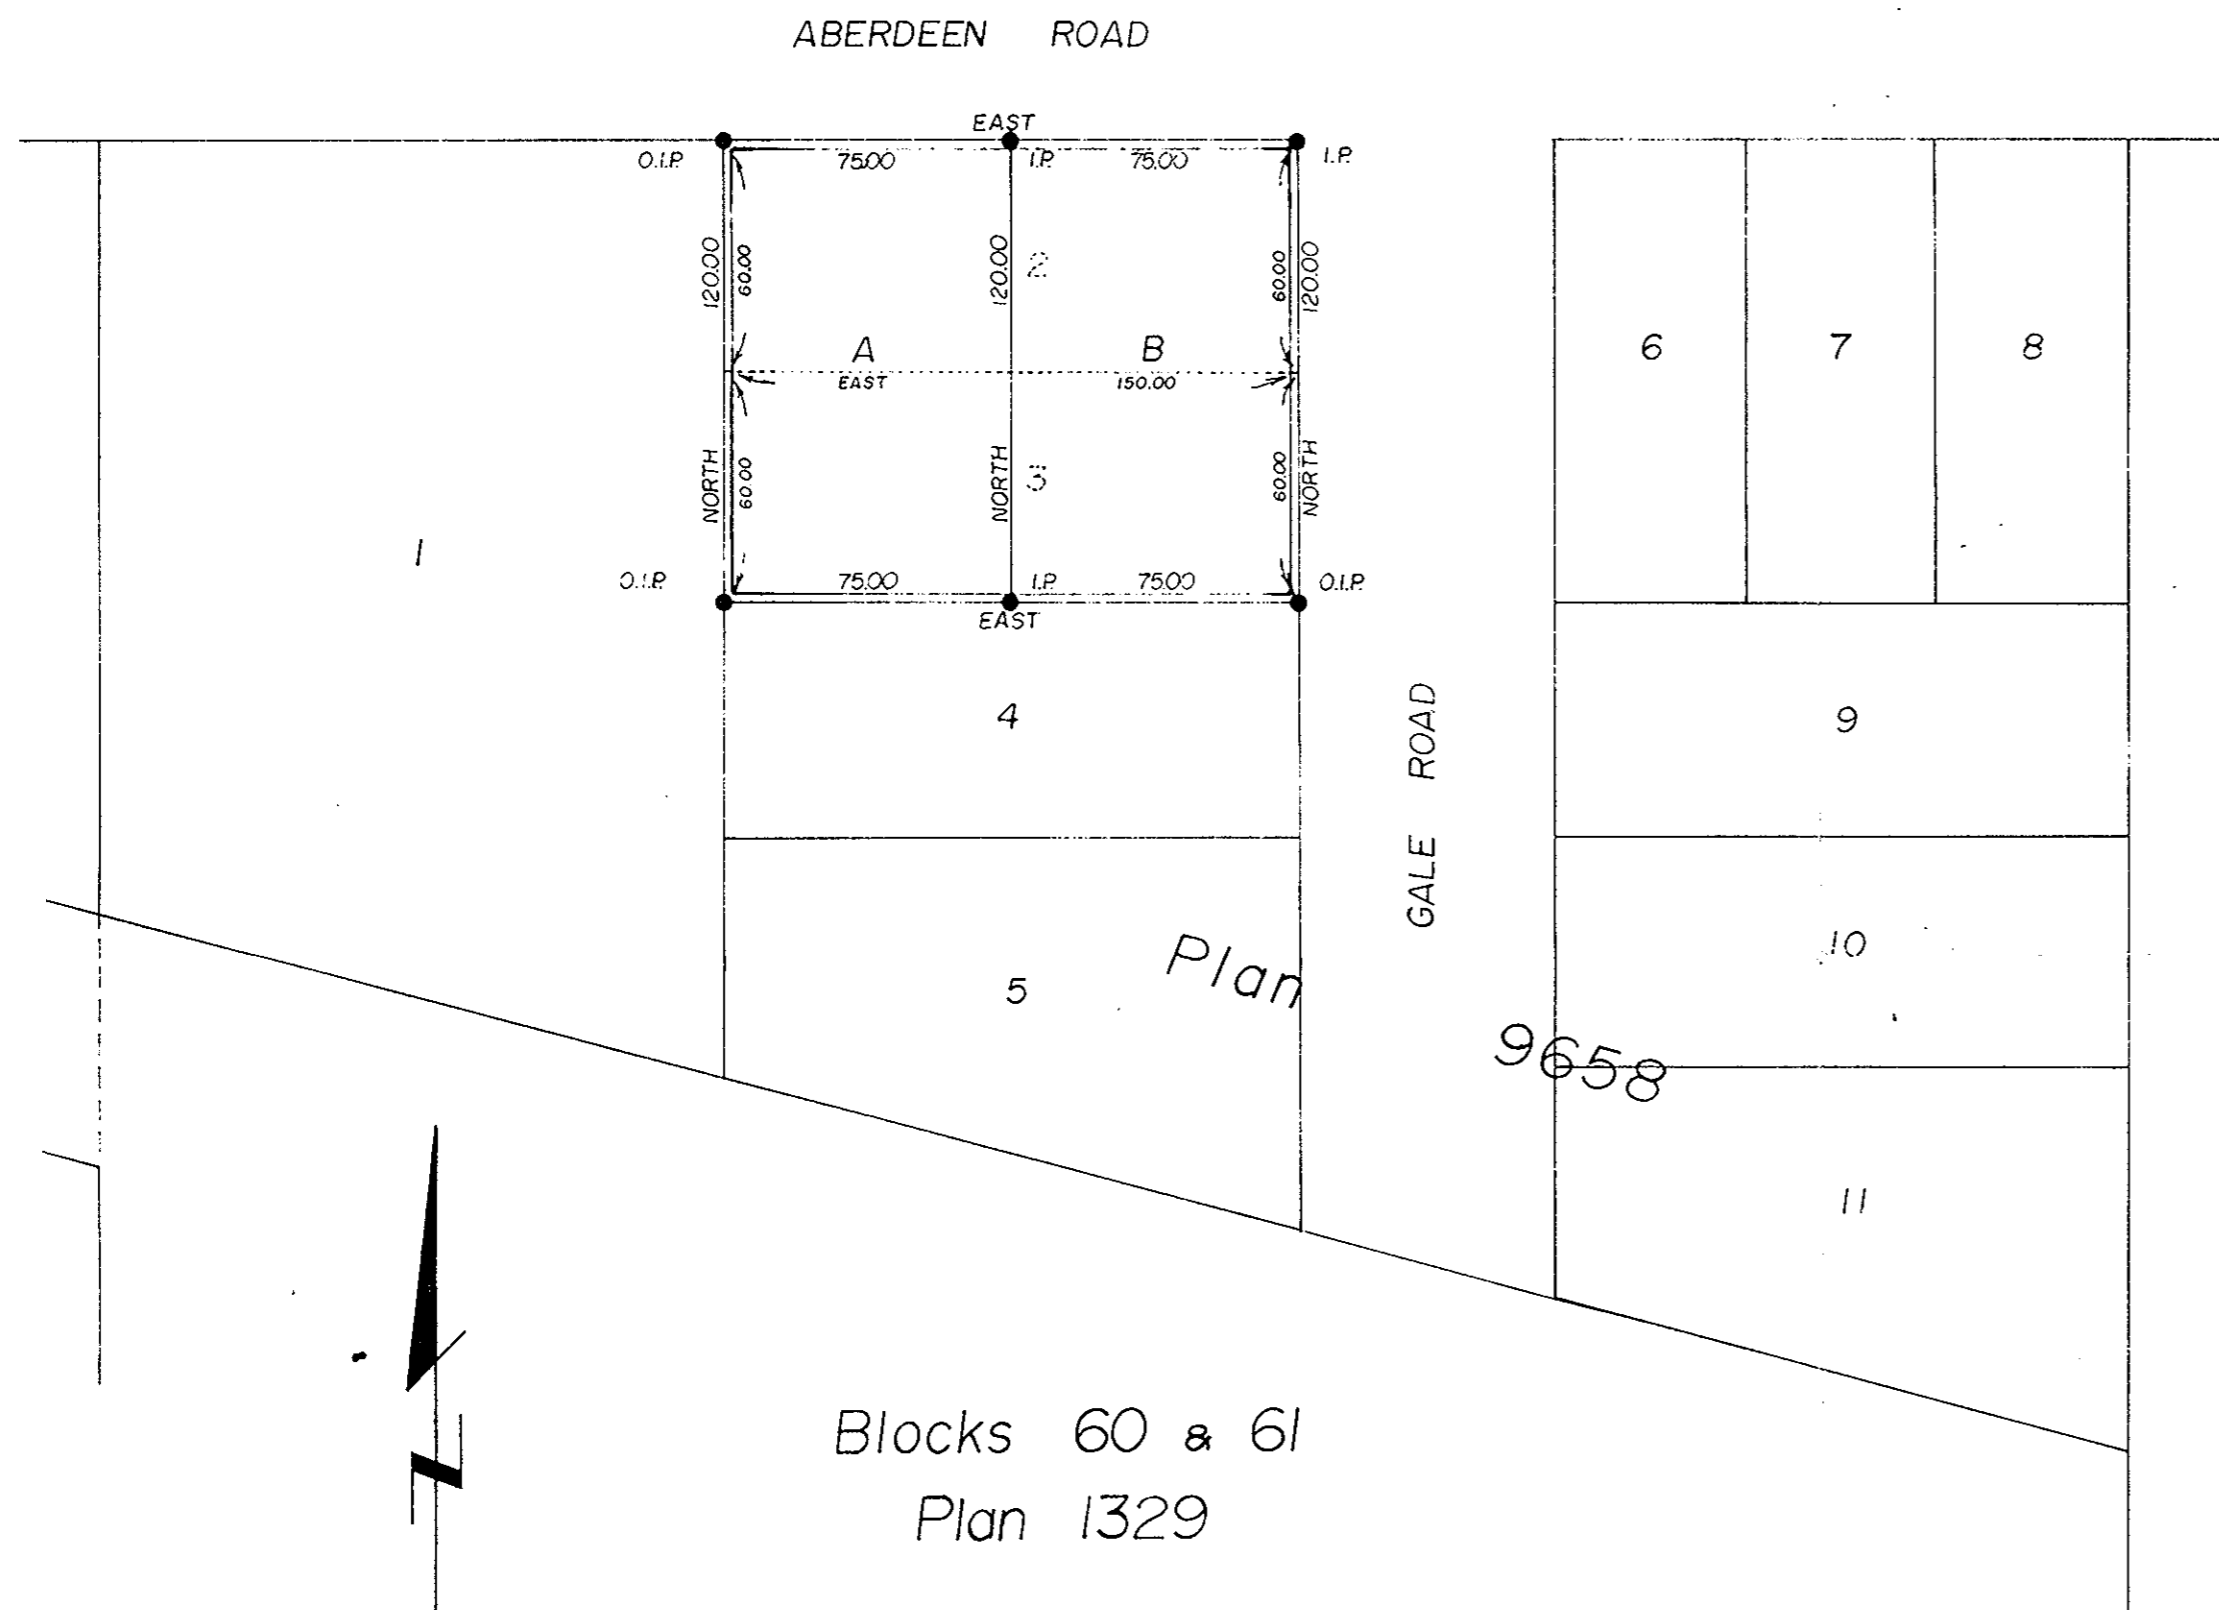

Bearings are astronomic and are derived from
 O.I.P.s on West boundary of Lot A shown
 as North on Plan 9685.

- P.P. Standard Pipe Post.
- I.P. Standard Iron Post.
- C.I.P. Capped Iron Post.
- Denoting "Old"
- WT. Denoting "Witness"

REAPPROVED

W. J. ...
 AUGUST 22, 1972

Approved under the Land Registry Act
 on the 21. day of March 1972

W. J. ...
 Approving Officer

THIS PLAN LIES WITHIN THE
 FRASER - FORT GEORGE
 REGIONAL DISTRICT

I, A. Daulton, of the City of Prince George,
 British Columbia, Land Surveyor, make oath and
 say that I was present at and did personally
 superintend the survey represented by this
 plan and that the survey and plan are correct.

The said survey was completed on
 the 4. day of November 1971

A. Daulton

Sworn before me at Prince George
 this 9th day of November 1971

J. L. ...
 A commissioner for taking affidavits
 within British Columbia

Owner *John Erwin*
 Witness *Delphine Butler*

McWilliam - Whyte - Goble & Associates
 B.C. Land Surveyors
 Kamloops - Smithers - Prince George

REF. NO. 71213